


NOTES

This drawing is the copyright of Quattro Design Architects Ltd and should not be reproduced in whole or in part without written permission. Only figured dimensions to be used for construction. Check all dimensions on site. Any discrepancies are to be reported to the Architect as soon as possible.

REVISIONS

- REV DATE - DRAWN - CHECKED- NOTES
- 01/03/16 - JCH - JRH - First Issue
- A : 04/03/16 - KE - JCH - Amended Plan
- B : 10/03/16 - JCH - JRH - Signage to main entrance added
- C : 15/03/16 - JCH - JRH - Substation and external plant relocated, Forklift access relocated
- D : 16/03/16 - JCH - JRH - External plant relocated behind bin store
- E : 25/04/18 - TV - JCH - Dropped kerbs to NE of car park added, 2no. car parking spaces have been replaced with electric charging bays, ground floor plan adjusted in line with option 1, and NW pavement narrowed in response.
- F : 04/05/18 - JW - Electric charging bay note amended, ground floor plan adjusted in line with option 1a: external plant rooms re-introduction , electric room added, internal layout shifted, external pathway at plant room widened. Notes added following client comments 04/05/18.
- G : XX/XX/18 - JW - JCH North site boundary line moved. Ground floor plan and building exits amended. External plant & refuse enclosures moved next to the substation and adjusted. Refuse collection point added, access path extended to the refuse store. Cycle shelters relocated, car park spaces amended. Underdrained swales indicated.

DRAFT

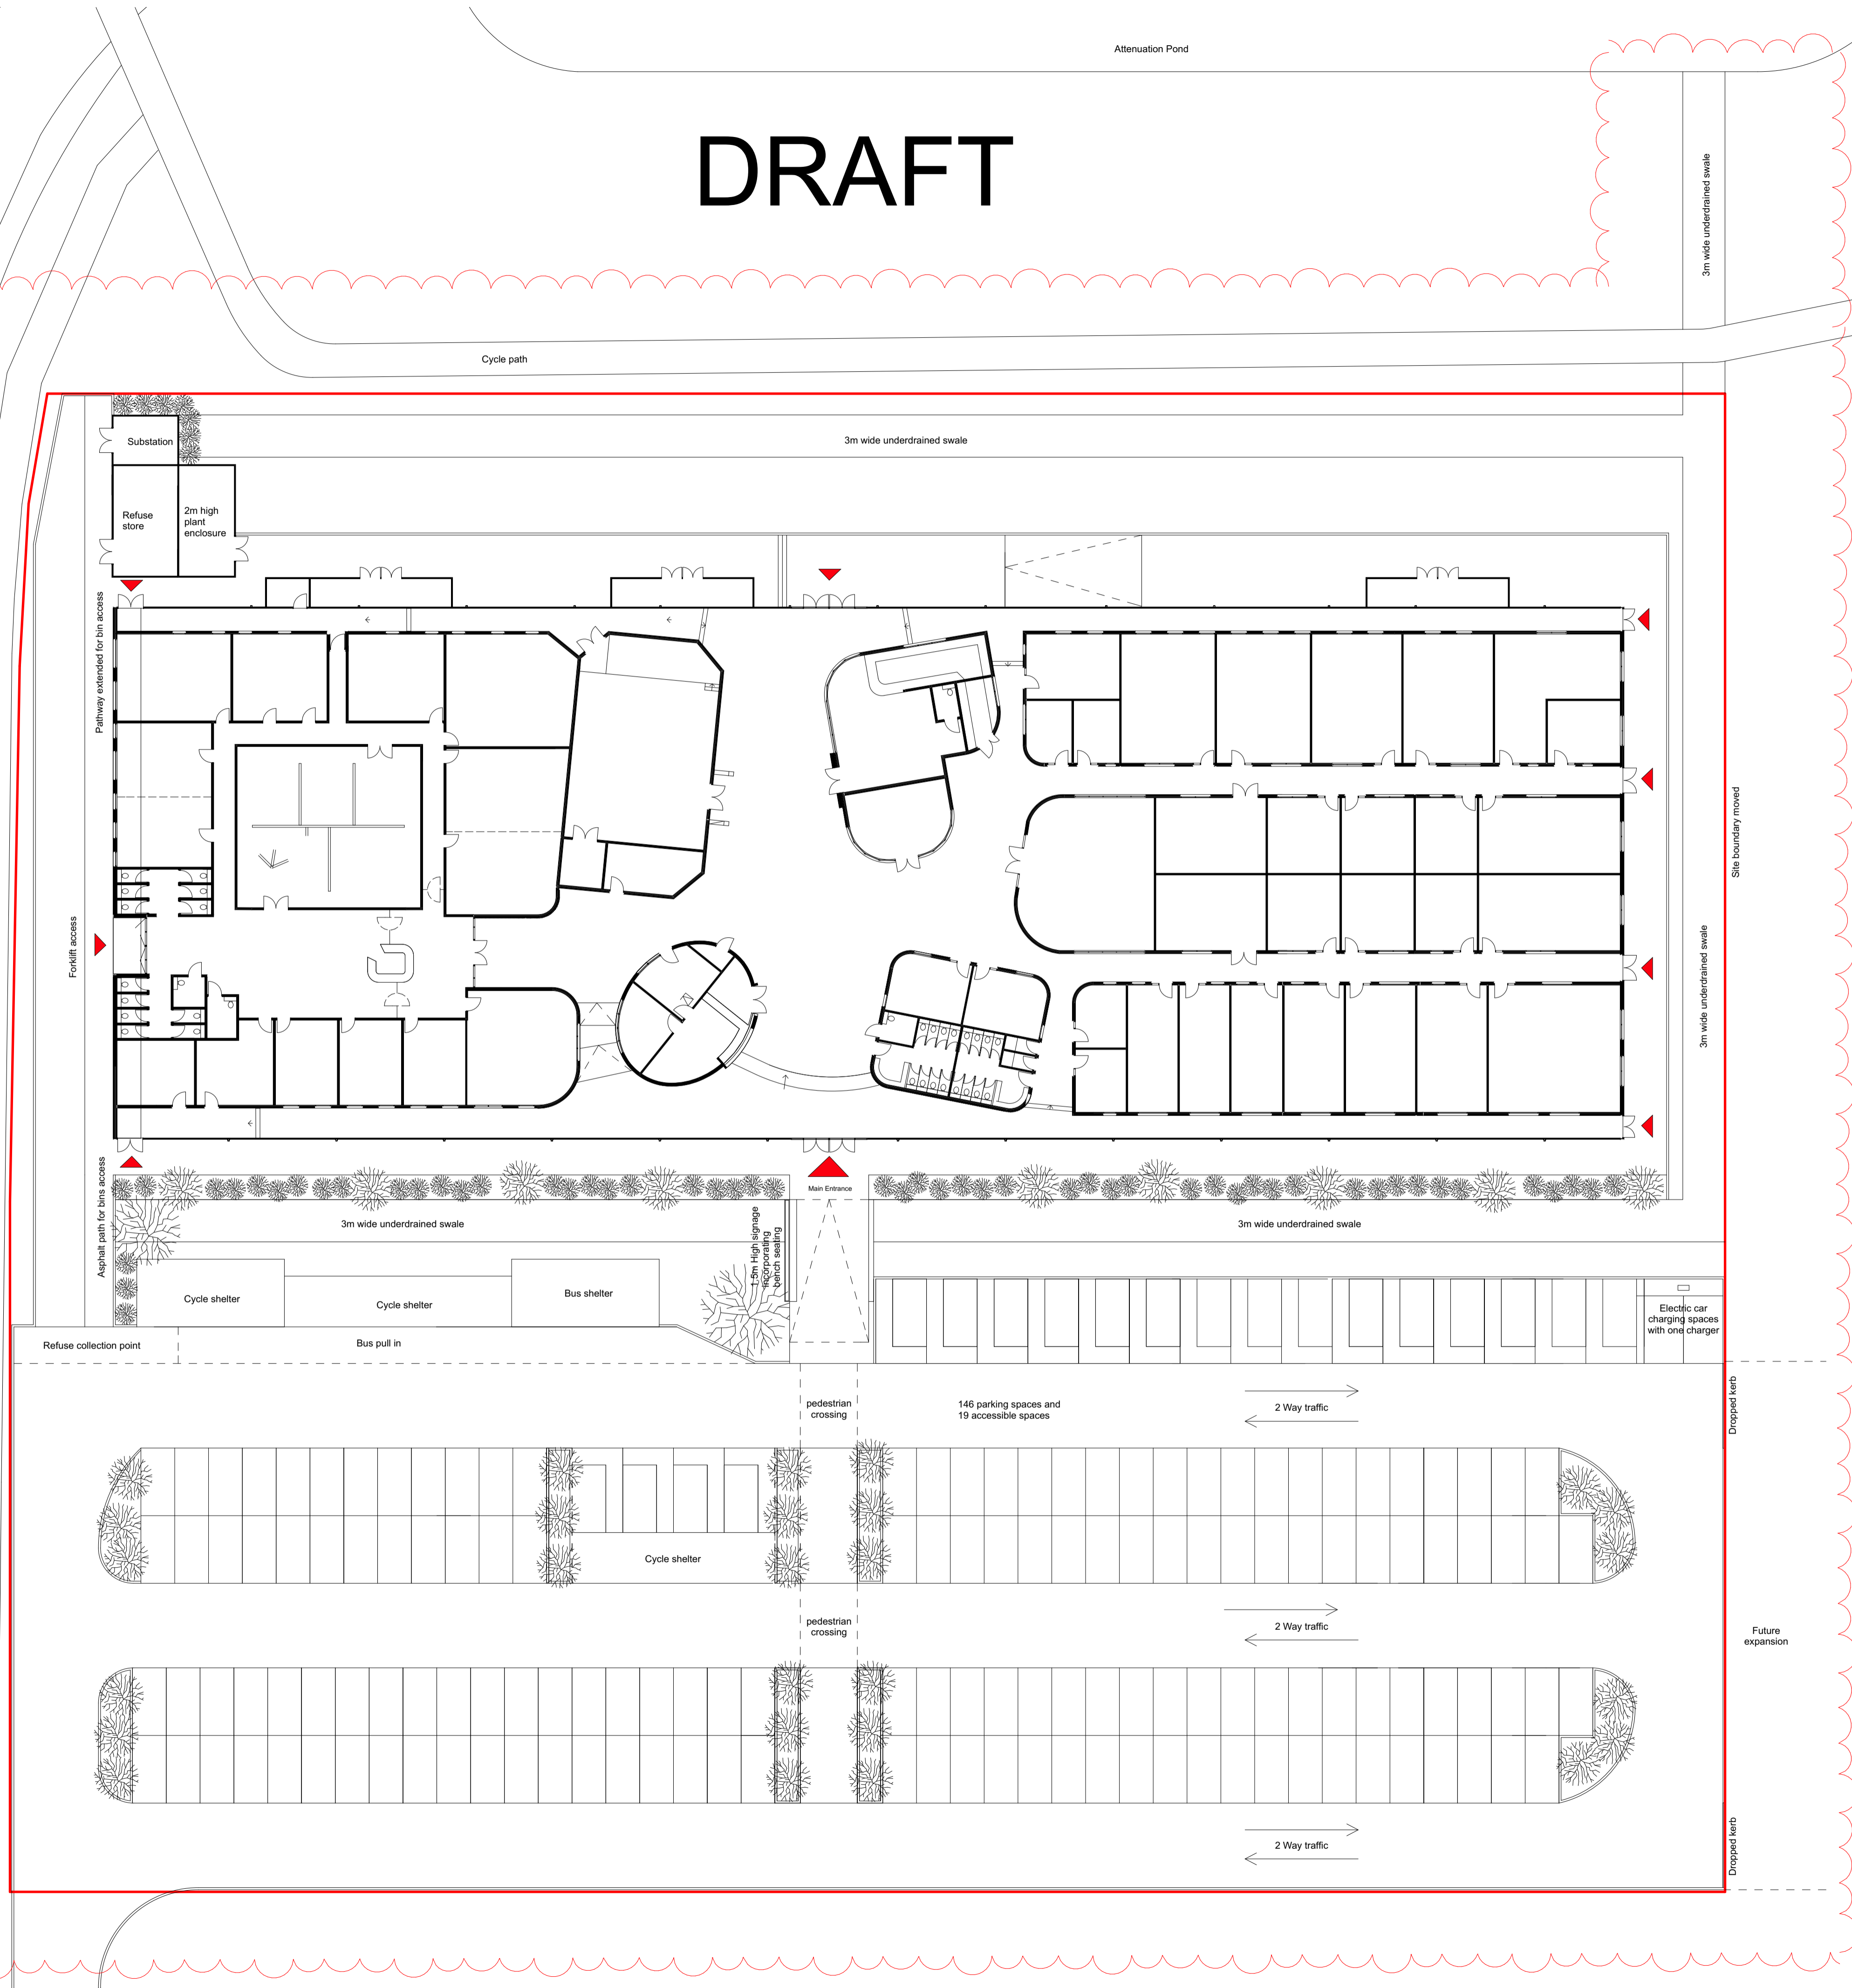

DRAWING TITLE

Proposed Site Plan

PROJECT

Technology Innovation & Development Centre, Hereford

CLIENT

Herefordshire Enterprise Zone

SCALE 1:250@A1

DATE Feb 2016



DRAWING NO. **5287-P-100** REV **G**