



FIRST FLOOR PLAN

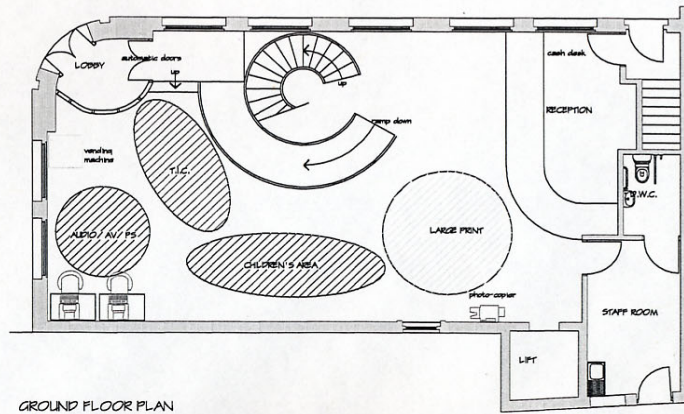


GROUND FLOOR PLAN

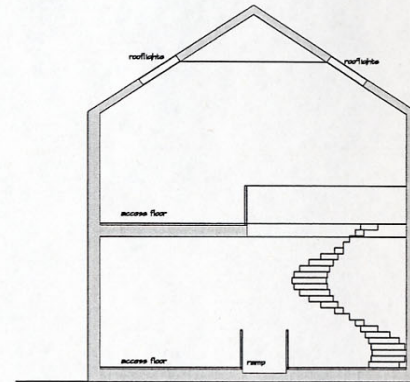

SECTION

All text should be from your drawings. All dimensions are to be shown on site.

 HEREFORDSHIRE COUNCIL	
<small>TEL: 01432 810000 FAX: 01432 810001</small>	
Title: KINGTON LIBRARY	
Drawing: SKETCH SCHEME	
Property No.:	
Drawing No.: CH/1002/06	
Scale: 1:100	Date: 10/06/06

Kington Library: initial drawing only