


SITE PLAN 1

THE COMMON SEAL of
THE COUNTY OF HEREFORDSHIRE
DISTRICT COUNCIL was hereunto
Affixed in the presence of

..... Authorised Officer

DATE.....2013

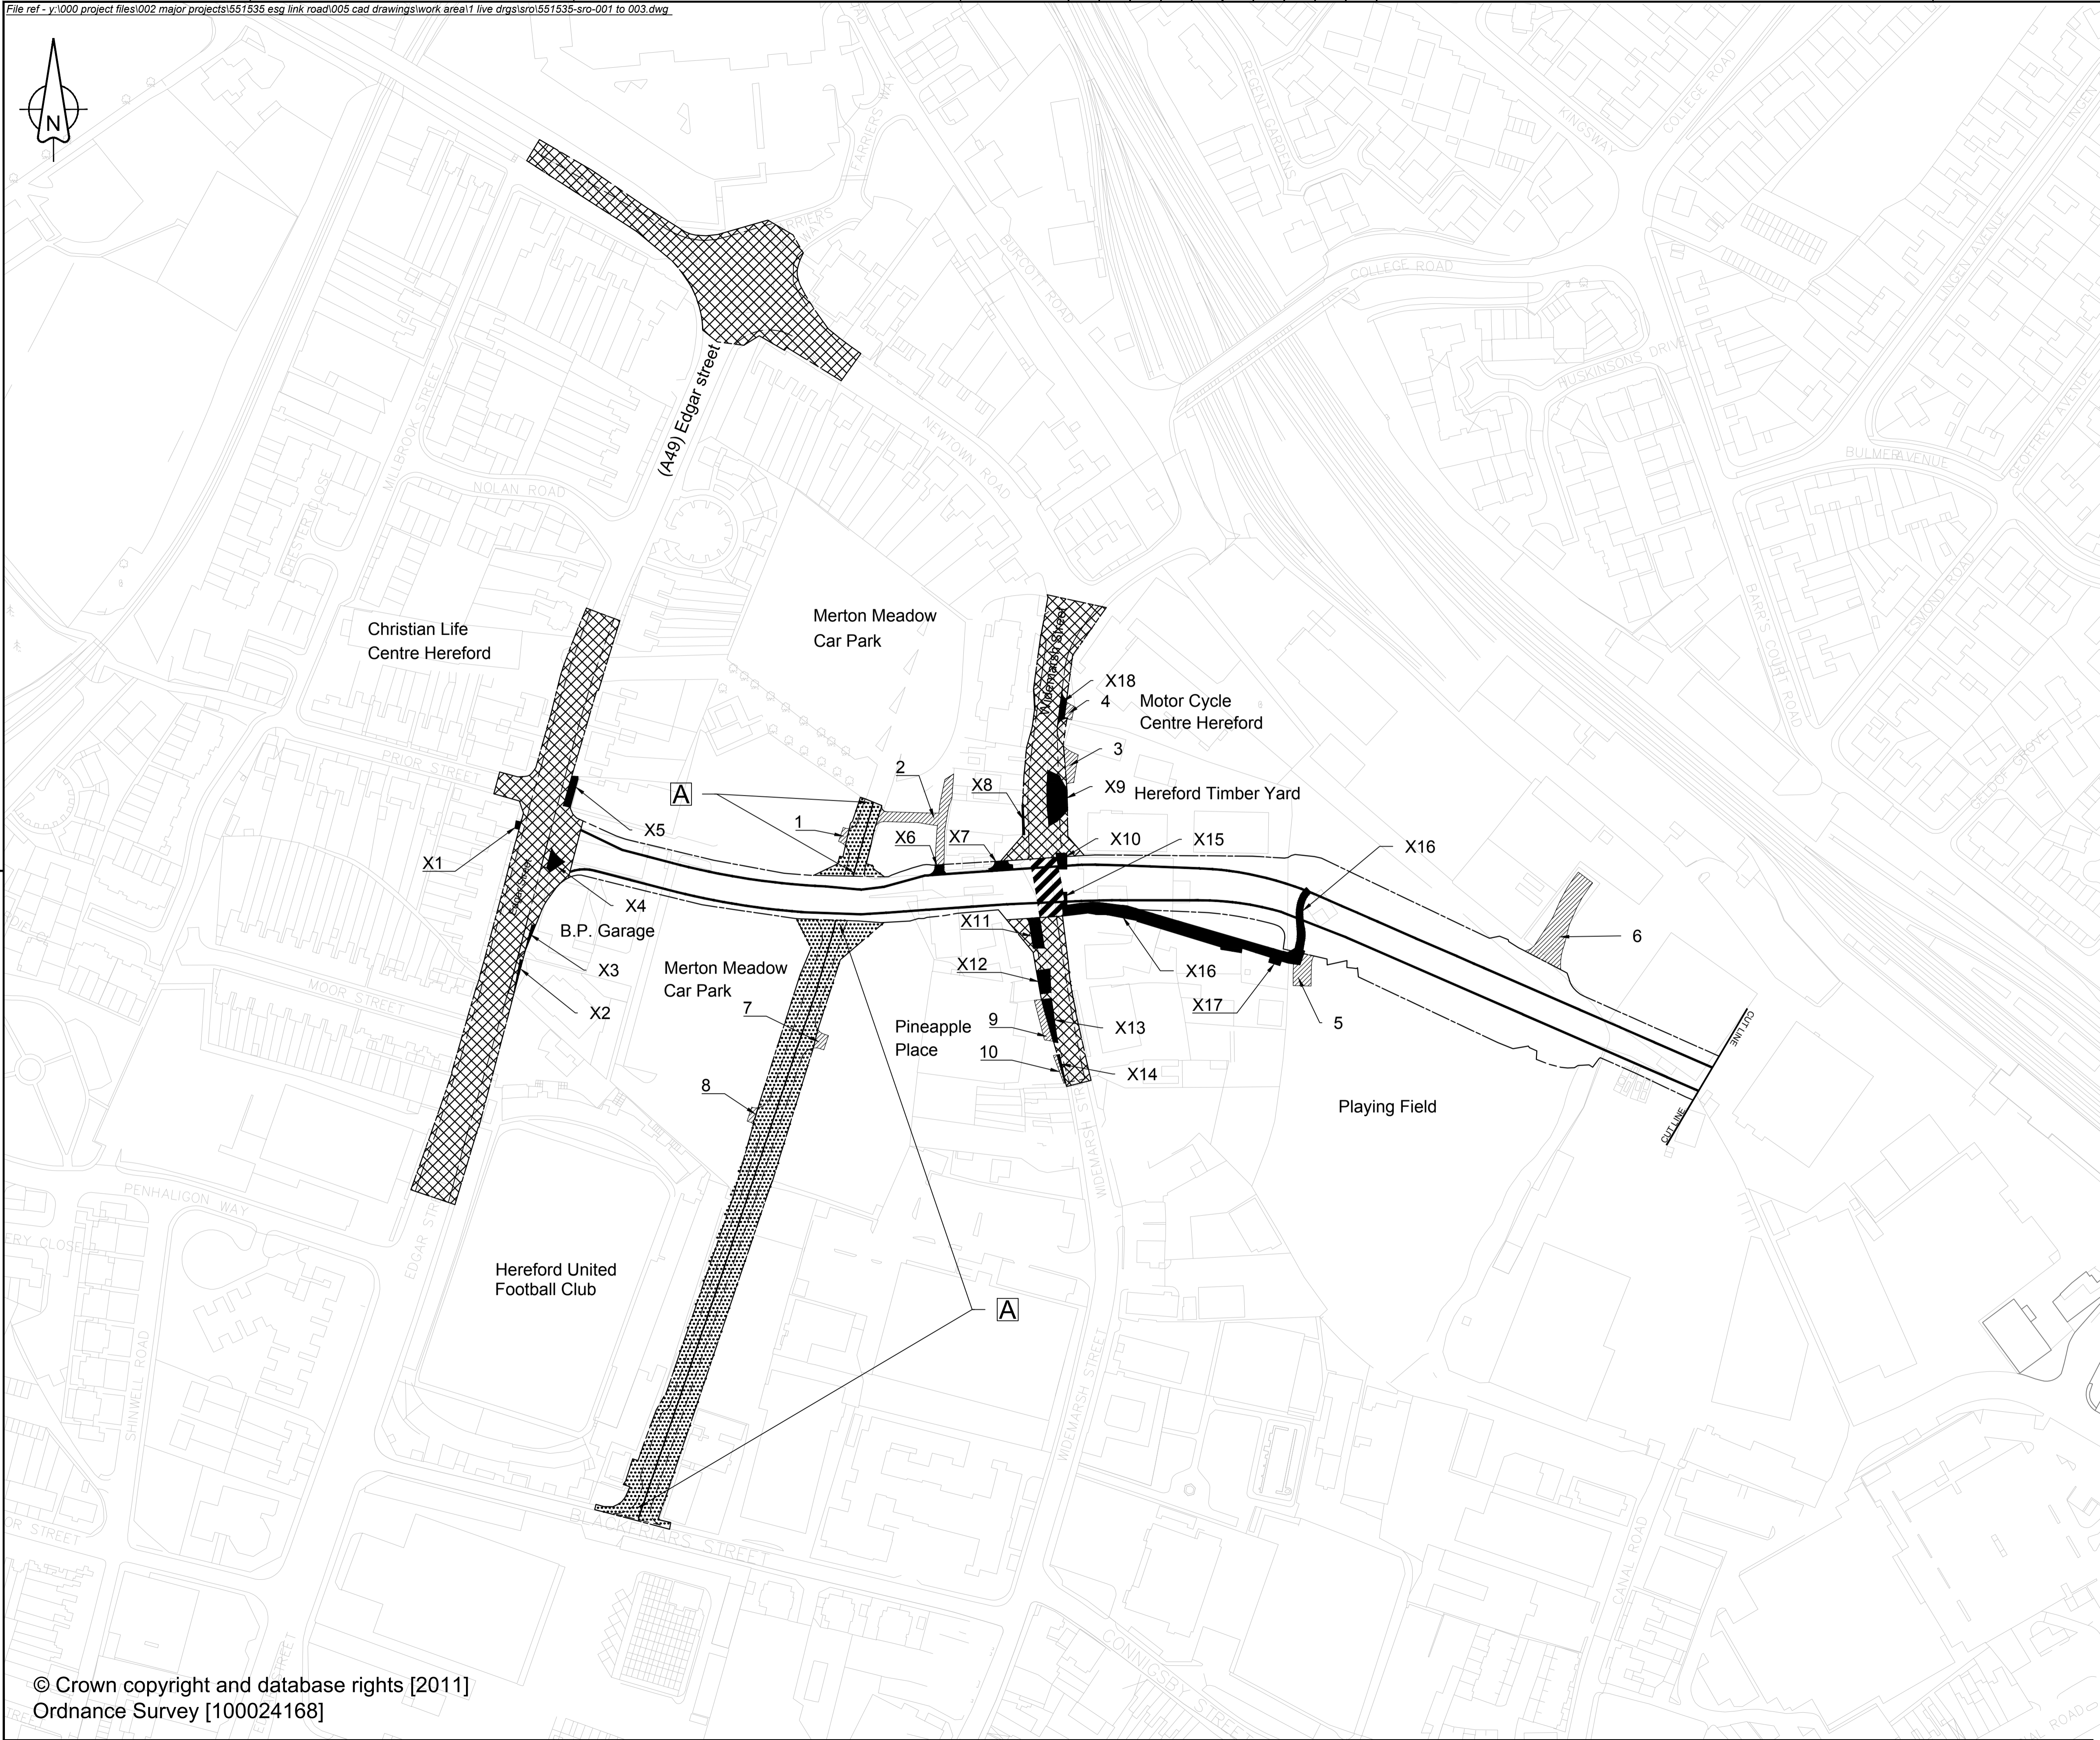

Rev	Revision details	Chkd	Appd	Date
Drawn: SR				Preliminary
Design: KTY				For comment
Appd: CG				For tender
Date: 28/02/2013				For construction
				As constructed
				For Information



Client
G. HUGHES B.A.(Hons), M.R.T.P.I., M.I.E.D.
DIRECTOR of SUSTAINABLE COMMUNITIES

Brockington, 35 Halof Road, Hereford, HR1 1SH Tel: (01432) 260000 Fax: (01432) 260286

Project Name
HEREFORD ESG LINK ROAD

Drawing Title
THE COUNTY OF HEREFORDSHIRE DISTRICT COUNCIL (A465 (HEREFORD LINK ROAD) CLASSIFIED ROAD)(SIDE ROADS AND OTHER WORKS) ORDER 2013 MAP (Sheet 1 of 2)

Original Drawing Size : A1 Dimensions : m
Scale : 1:1250 Copyright © Amey

Drawing No
551535-SRO-002