


SITE PLAN 2

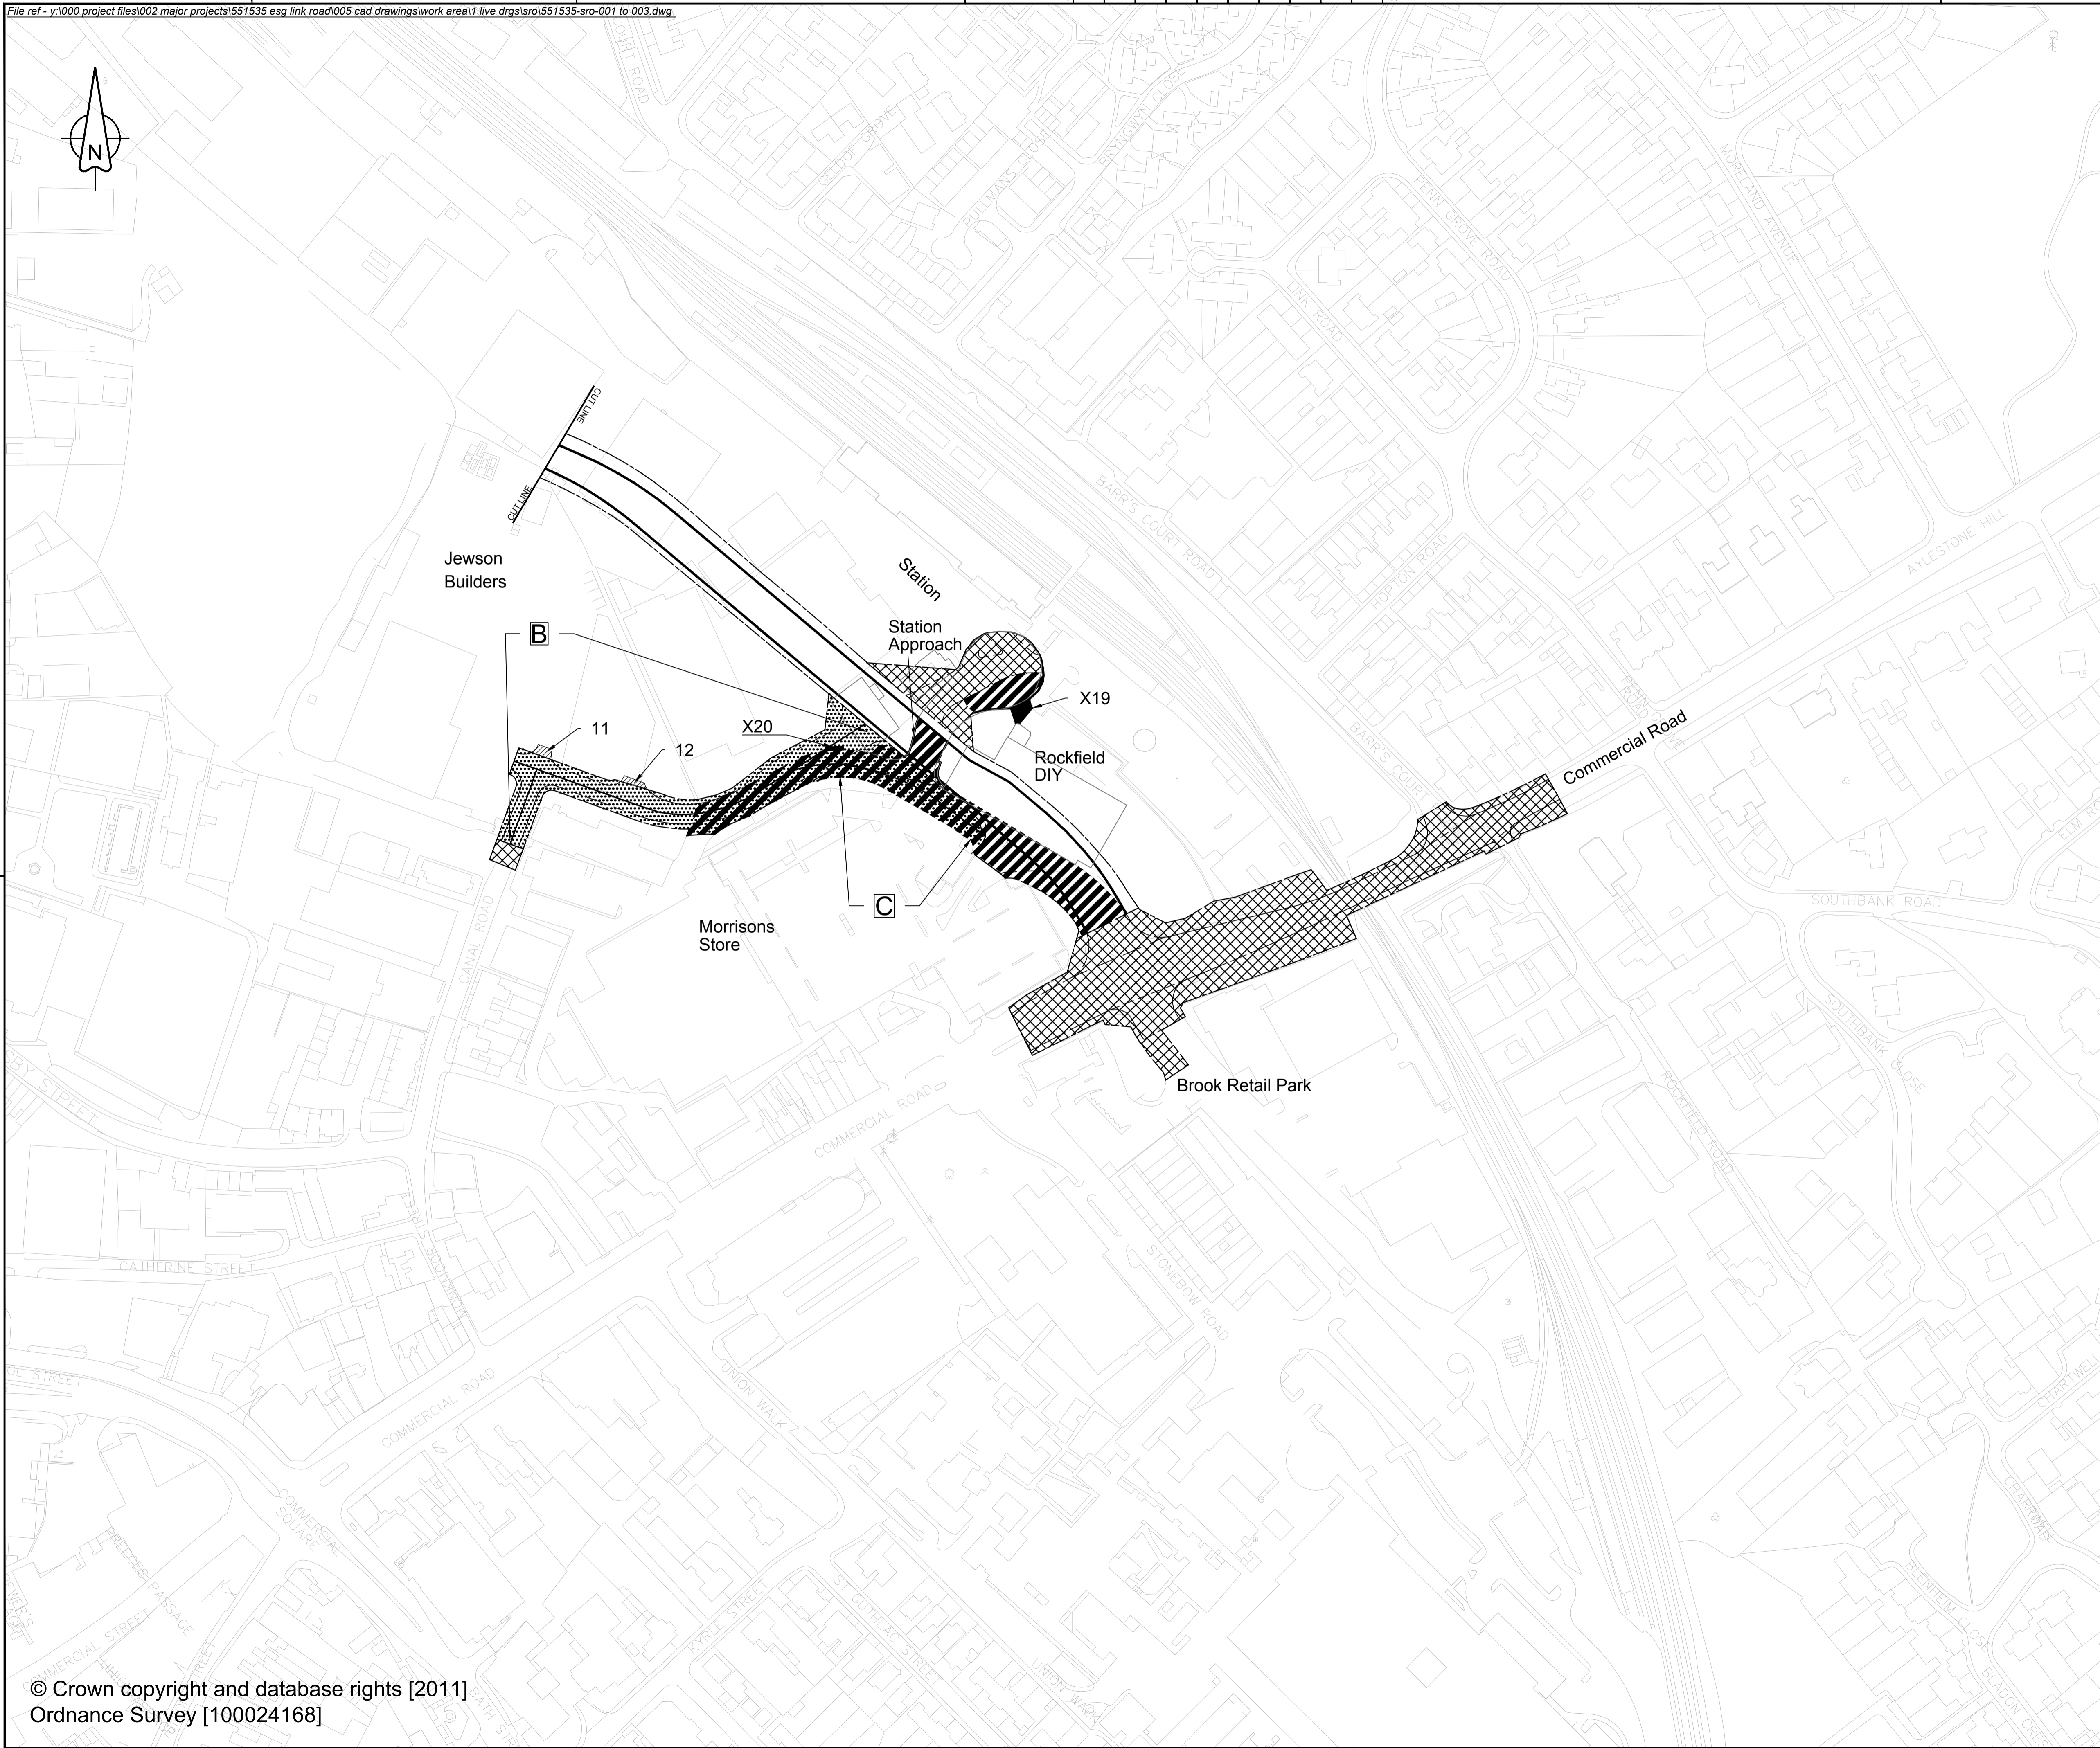

THE COMMON SEAL of
THE COUNTY OF HEREFORDSHIRE
DISTRICT COUNCIL was hereunto
Affixed in the presence of

.....Authorised Officer

DATE.....2013

Rev	Revision details	Chkd	Appd	Date
Drawn: SR			Preliminary	
Design:			For comment	✓
Chkd: KTY			For tender	
Appd: CG			For construction	
Date: 28/02/2013			As constructed	
			Other	



Client
G. HUGHES B.A.(Hons), M.R.T.P.I., M.A.E.D.
DIRECTOR OF SUSTAINABLE COMMUNITIES
Herefordshire Council
Brookington, 35 Hatford Road, Hereford, HR1 1SH Tel: (01432) 260000 Fax: (01432) 260286

Project Name
HEREFORD ESG LINK ROAD

Drawing Title
THE COUNTY OF HEREFORDSHIRE DISTRICT COUNCIL (A465 (HEREFORD LINK ROAD) CLASSIFIED ROAD)(SIDE ROADS AND OTHER WORKS) ORDER 2013 MAP
(Sheet 2 of 2)

Original Drawing Size : A1	Dimensions : m
Scale : 1:1250	Copyright © Amey

Drawing No 551535-SRO-003	Rev
-------------------------------------	-----