


DO NOT SCALE FROM THIS DRAWING. Use annotated dimensions only. All dimensions must be provided on this drawing, unless otherwise noted.

Scale	Size
0.1m @ 1:5	0.4m @ 1:20
0.2m @ 1:10	1.0m @ 1:20
0.4m @ 1:5	2.0m @ 1:10
1.0m @ 1:20	4.0m @ 1:20
2.0m @ 1:10	10.0m @ 1:20
5.0m @ 1:5	25.0m @ 1:20

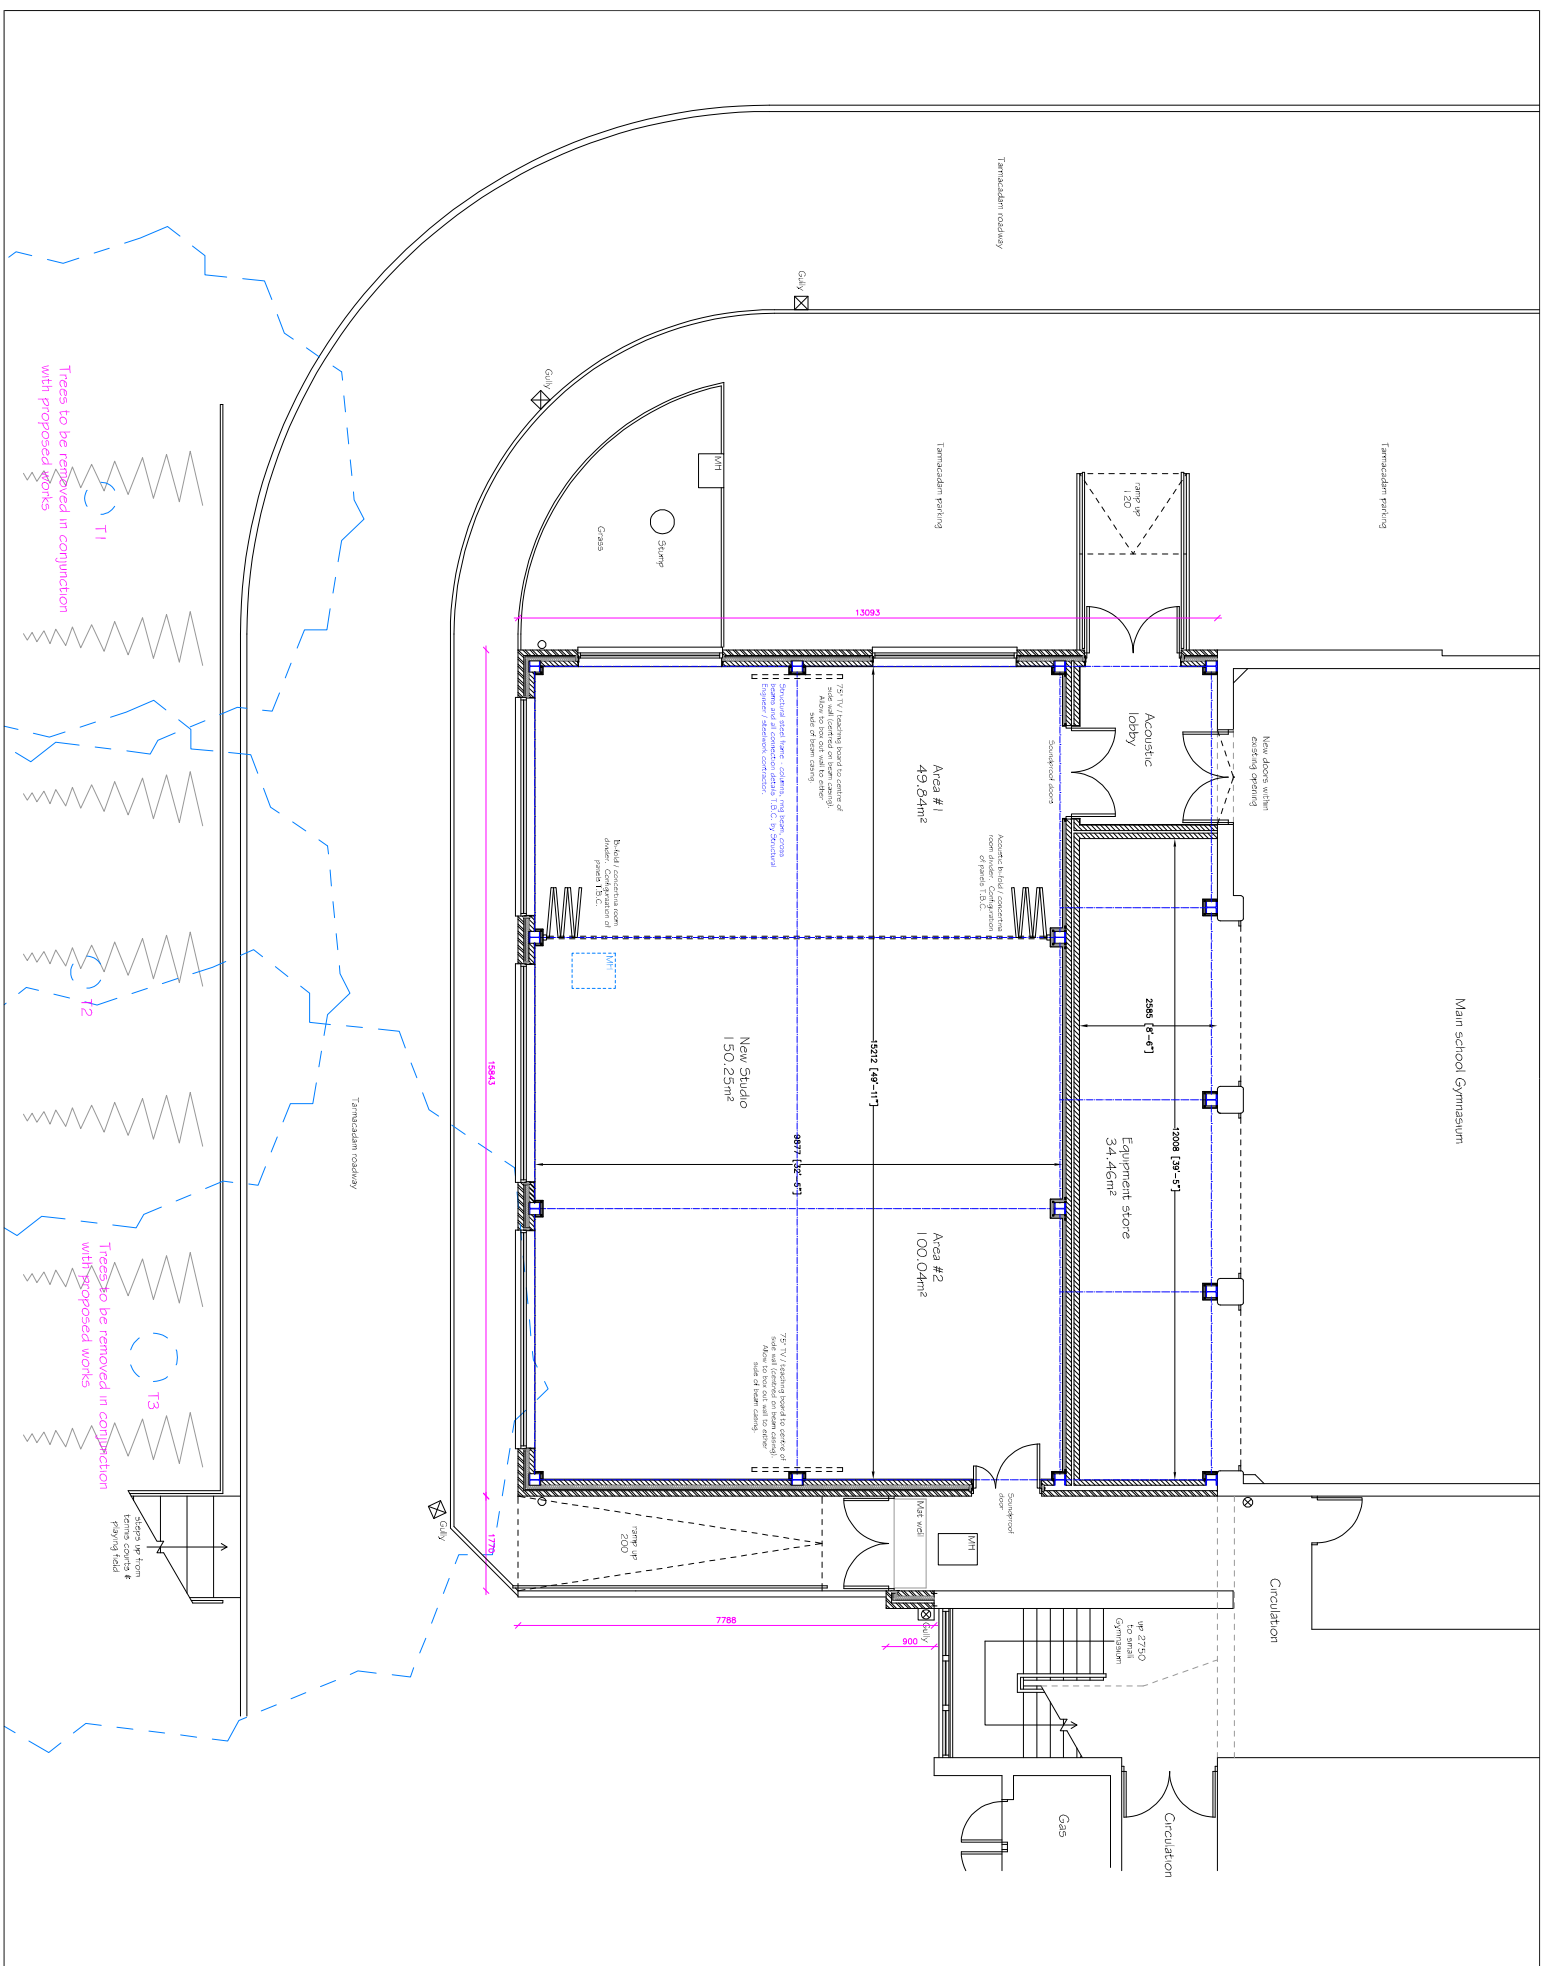

**Education  
Property  
Partnership**

Client: The Bishop of Hereford's  
Bilecote School

Site:  
The Bishop of Hereford's  
Hampton Down Road,  
Hereford,  
HR1 1DL

Drawing Title:  
Gymnasium Redevelopment  
Ground Floor Plan  
As Proposed

Scale: 1:50 @ A1

No.	Date	Revisions
8	12/12/23	Groundwork/insulation
7	09/10/23	Client revisions
6	29/08	Revisions

Drawn by	Checked by	Date	Scale
B	MCH	Aug. 2023	1:50 @ A1

Drawing No	Rev
409-04	8