
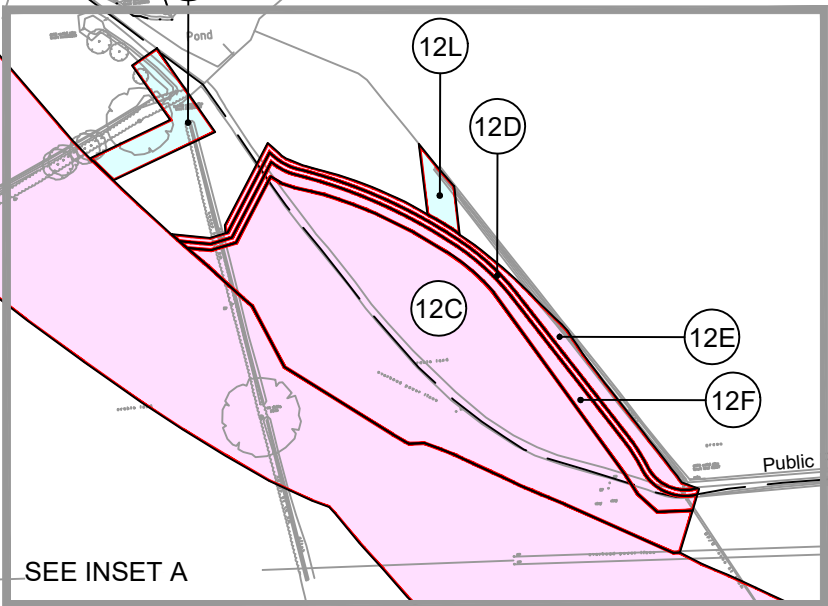


THE COMMON SEAL OF THE
COUNTY OF HEREFORDSHIRE
DISTRICT COUNCIL
was hereunto affixed in
the presence of :-

.....
Authorised Officer

Dated..... 2025

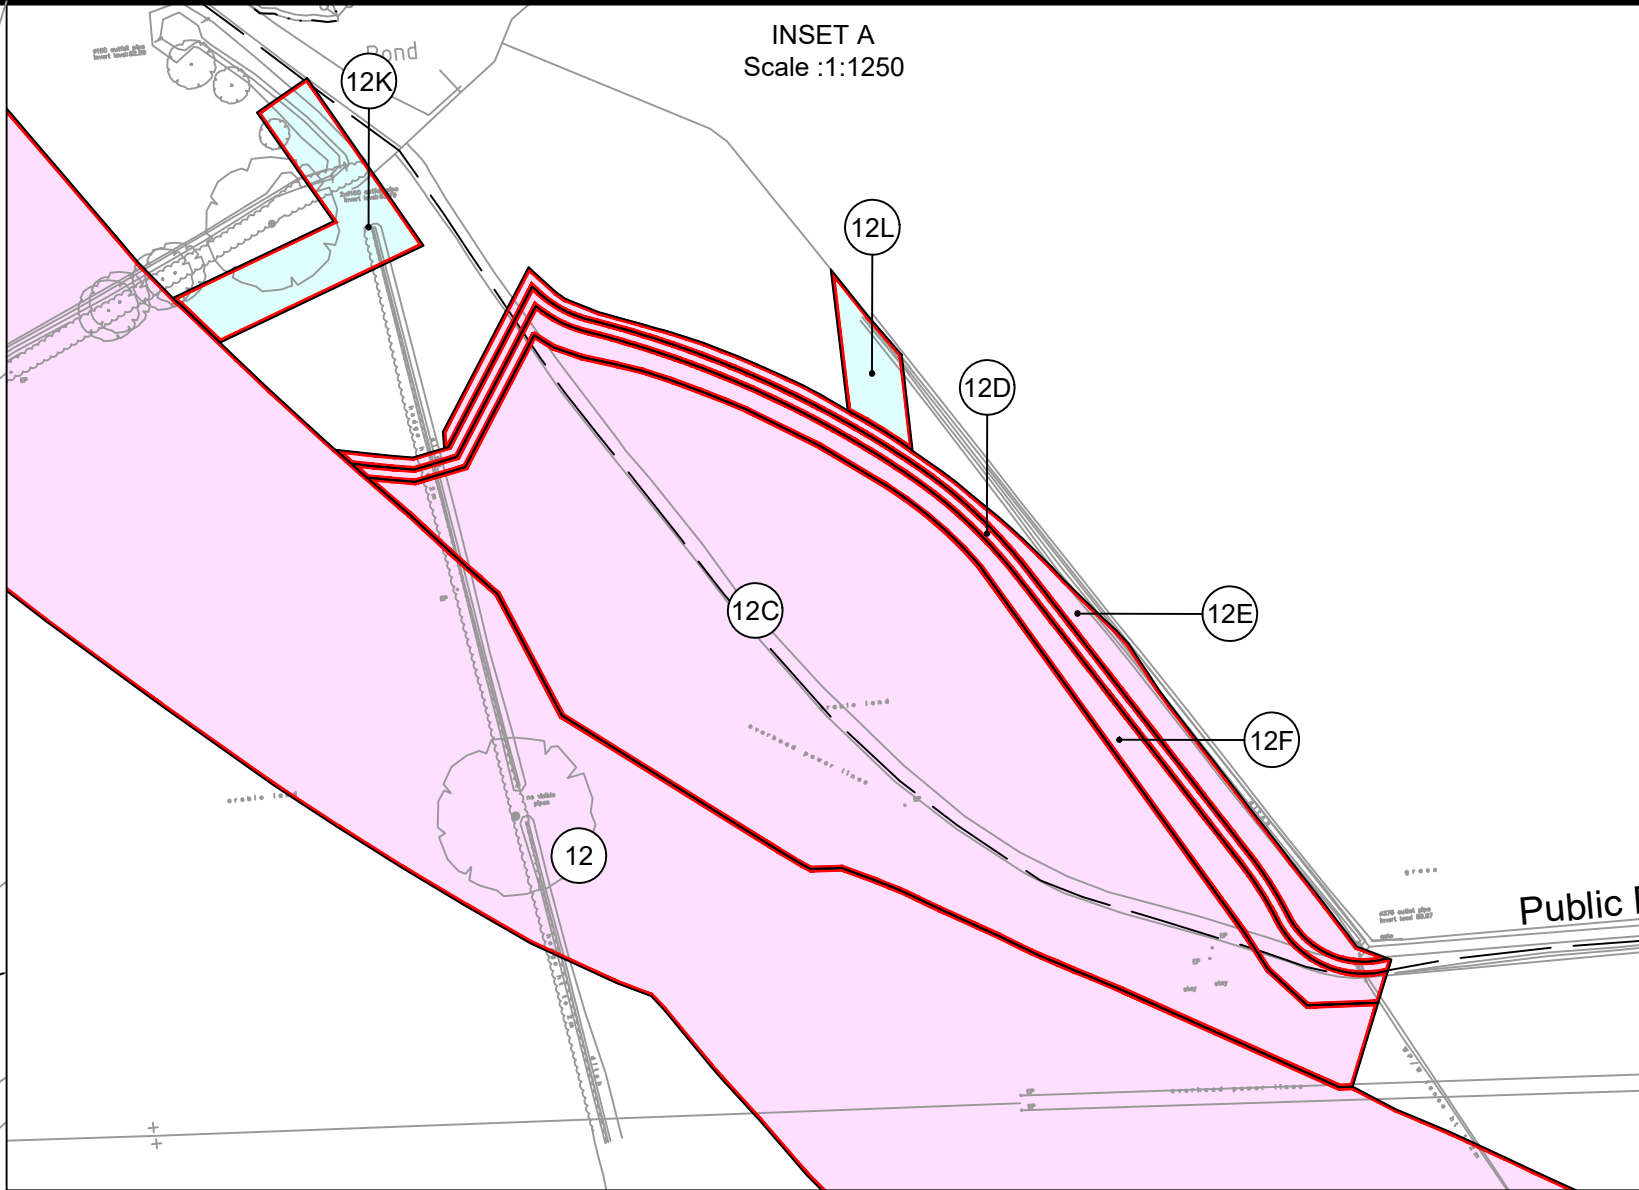

© Crown copyright and database rights (2025) Ordnance Survey (AC0000850532)
This map is reproduced from Ordnance Survey material with the permission of Ordnance Survey on behalf of the Controller of Her Majesty's Stationery Office.
Unauthorised reproduction infringes Crown copyright and may lead to prosecution or civil proceedings.

Key

Land acquired for Title

Land required for Rights

09/12/2025

DRAFT

THIS DRAWING IS SUBJECT TO CHANGE AND HAS NOT BEEN APPROVED FOR ISSUE EXCEPT FOR DISCUSSION OR REFERENCE PURPOSES

Scale 1:2500 @A1
1:5000 @A3

MAP REFERRED TO IN THE COUNTY OF HEREFORDSHIRE DISTRICT COUNCIL (HEREFORD WESTERN BYPASS - PHASE 1) COMPULSORY PURCHASE ORDER 2026 SITE PLAN 1 of 2

Continued on Site Plan 2