

SUPPLEMENT TO THE AGENDA FOR

Cabinet

Thursday 20 October 2016

2.00 pm


**The Council Chamber - The Shire Hall, St. Peter's Square,
Hereford, HR1 2HX**

4. SWTP CPO & SRO - APPENDIX 1

Pages

3 - 8

Login: De Souza, Judith
 Plot Date: 30/09/2015 08:49:33
 File Name: N:\351293512983L-HHB Hereford SWTP Planning Submission\Z Dwg\1-current\Application Plans\3512983L-HHB-F01.1_Keyplan.dwg

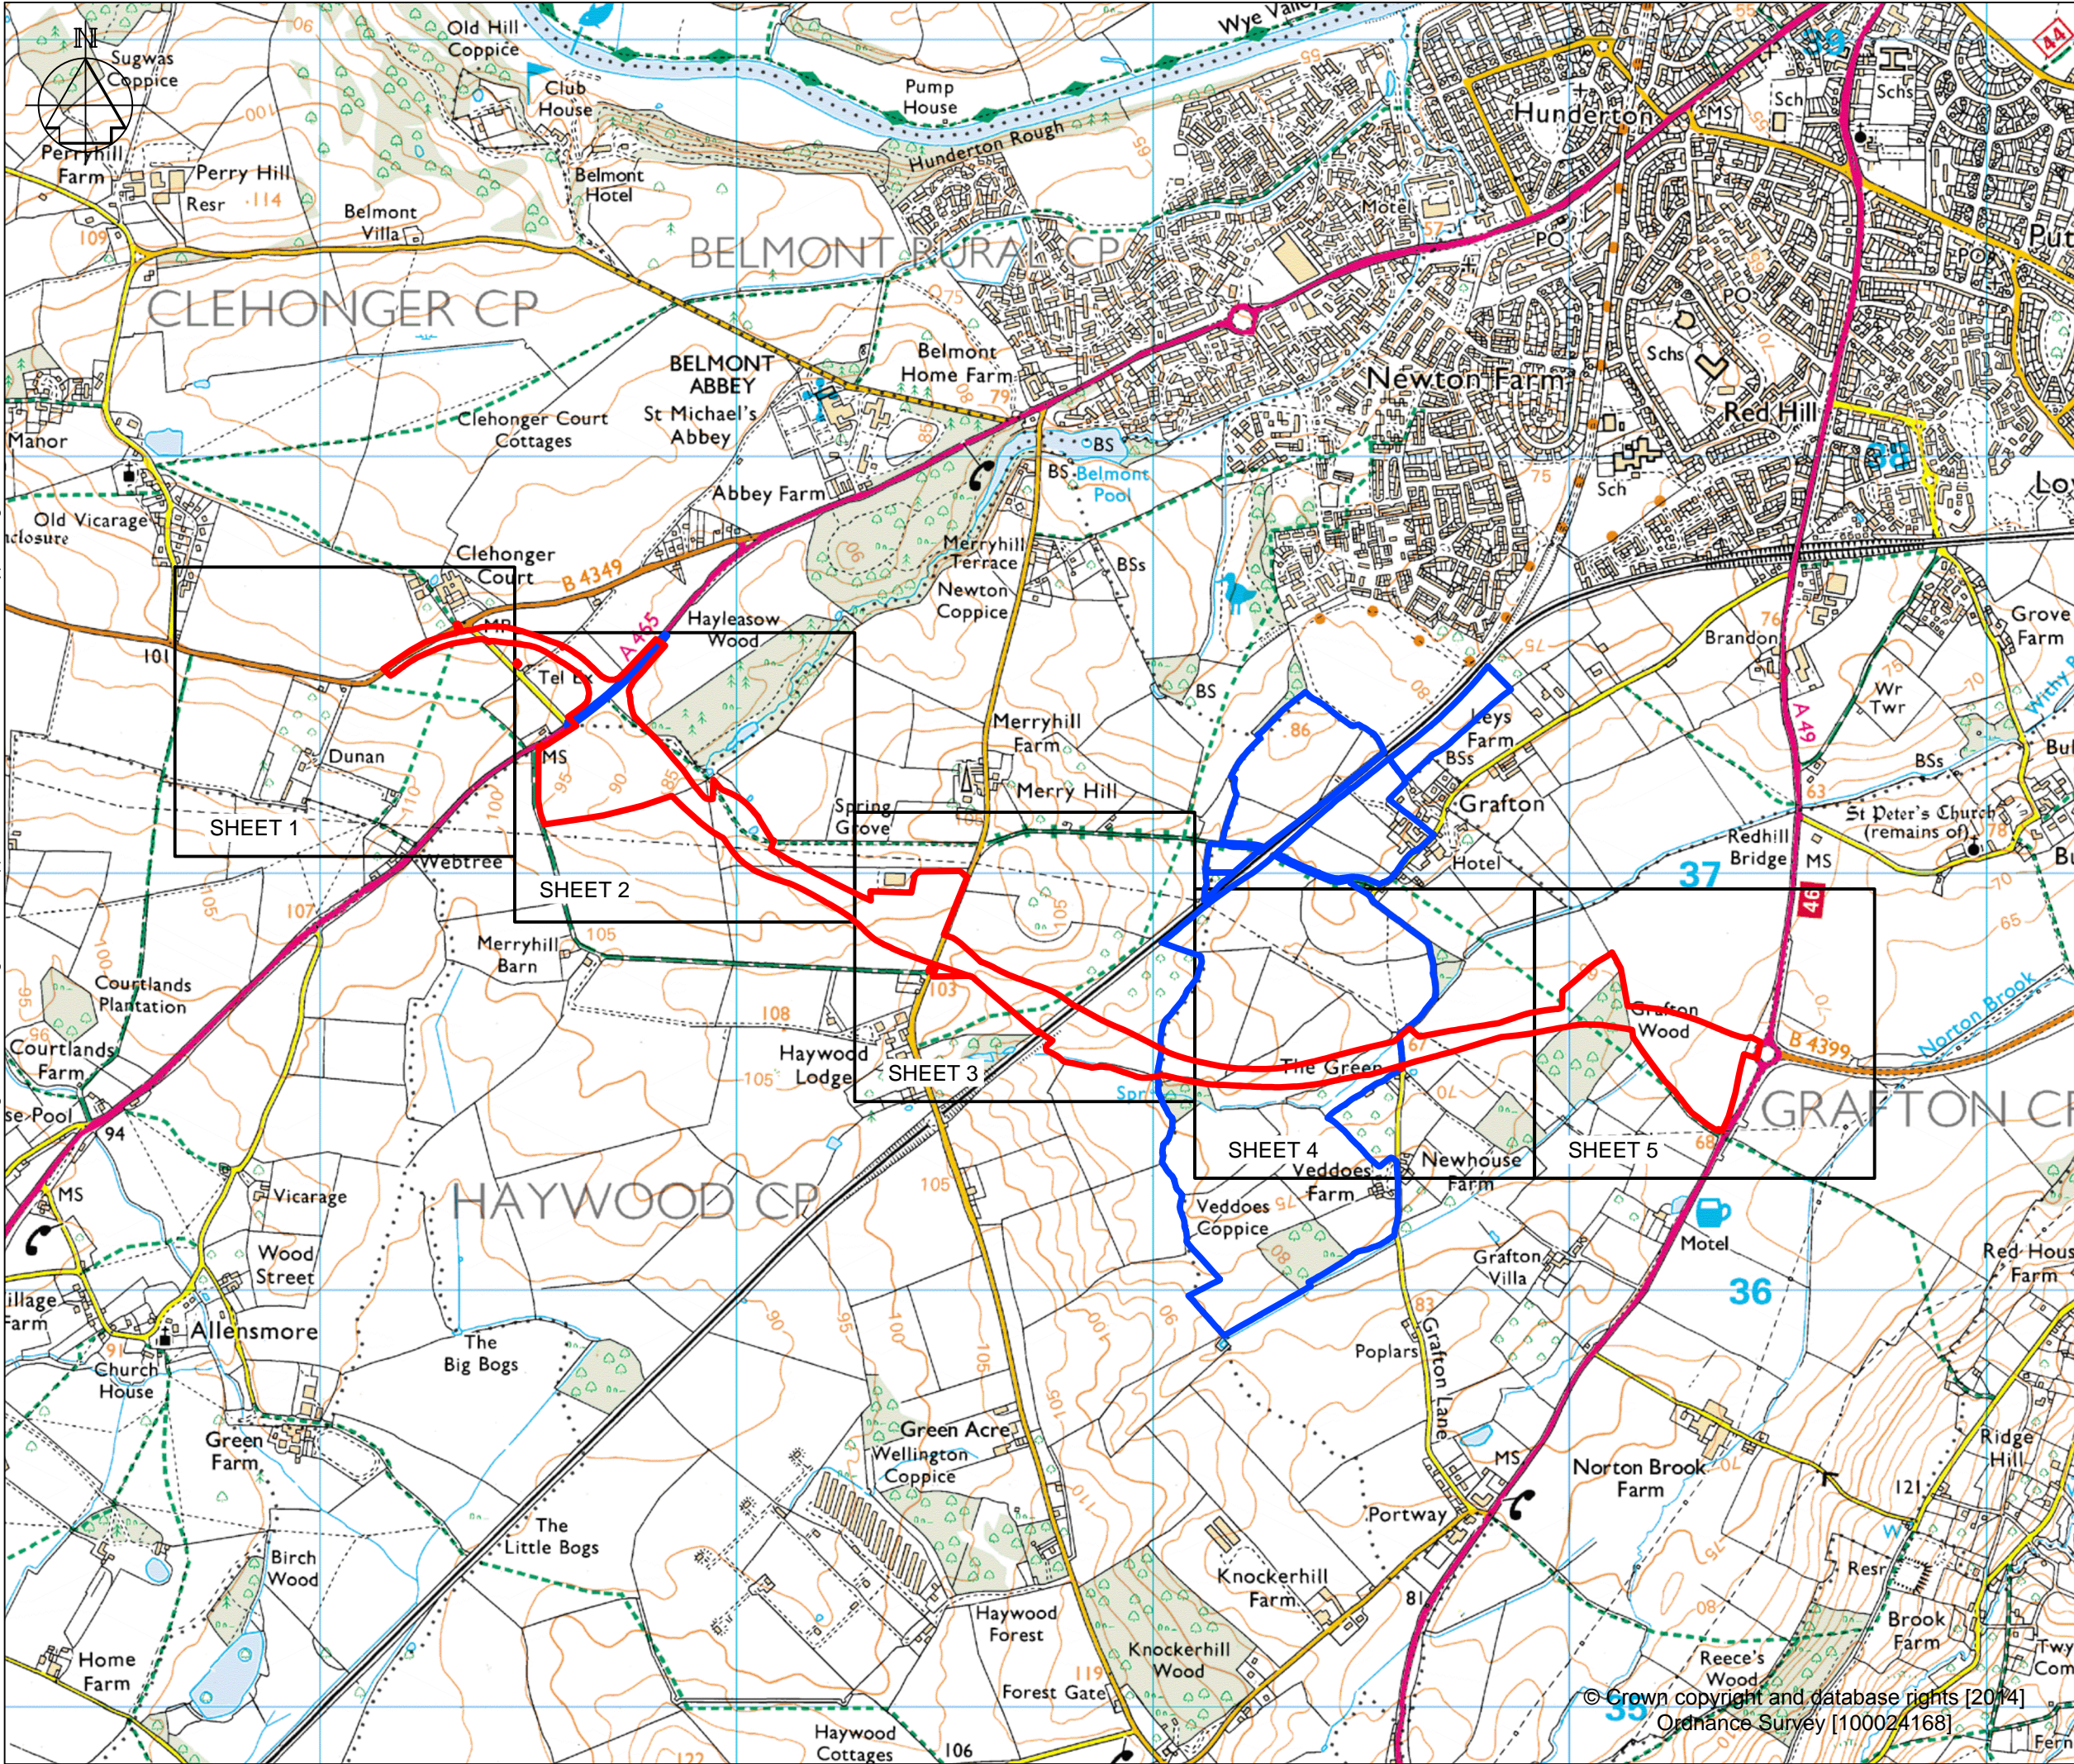

- APPLICATION SITE
- LAND OWNED BY APPLICANT

Rev	Date	Description	By	Chk	App

PARSONS BRINCKERHOFF

Queen Victoria House
 Redland Hill, Redland
 Bristol BS6 6US

Tel: 44-(0)117-933-9300
 Fax: 44-(0)117-933-9253



HEREFORDSHIRE
 SWTP
 SOUTHERN LINK ROAD

RED LINE BOUNDARY
 KEY PLAN

Drawn: JSdS	Checked: AH
Designed: JSdS	Approved: GD
Date: 11/02/2015	Scale: 1:15,000 A3 Sheet:
Project Number:	Drawing Number:


3512983L-HHB **FIGURE 1.1**

© Copyright Parsons Brinckerhoff

AGENDA ITEM 4

© Crown copyright and database rights [2014]
 Ordnance Survey [100024168]

Login: De Souza, Judith
 Plot Date: 30/09/2015 08:47:20
 File Name: N:\351293512983L-HHB Hereford SWTP Planning Submission\Z Dwgs\1-current\Application Plans\3512983L-HHB-F01.1.dwg

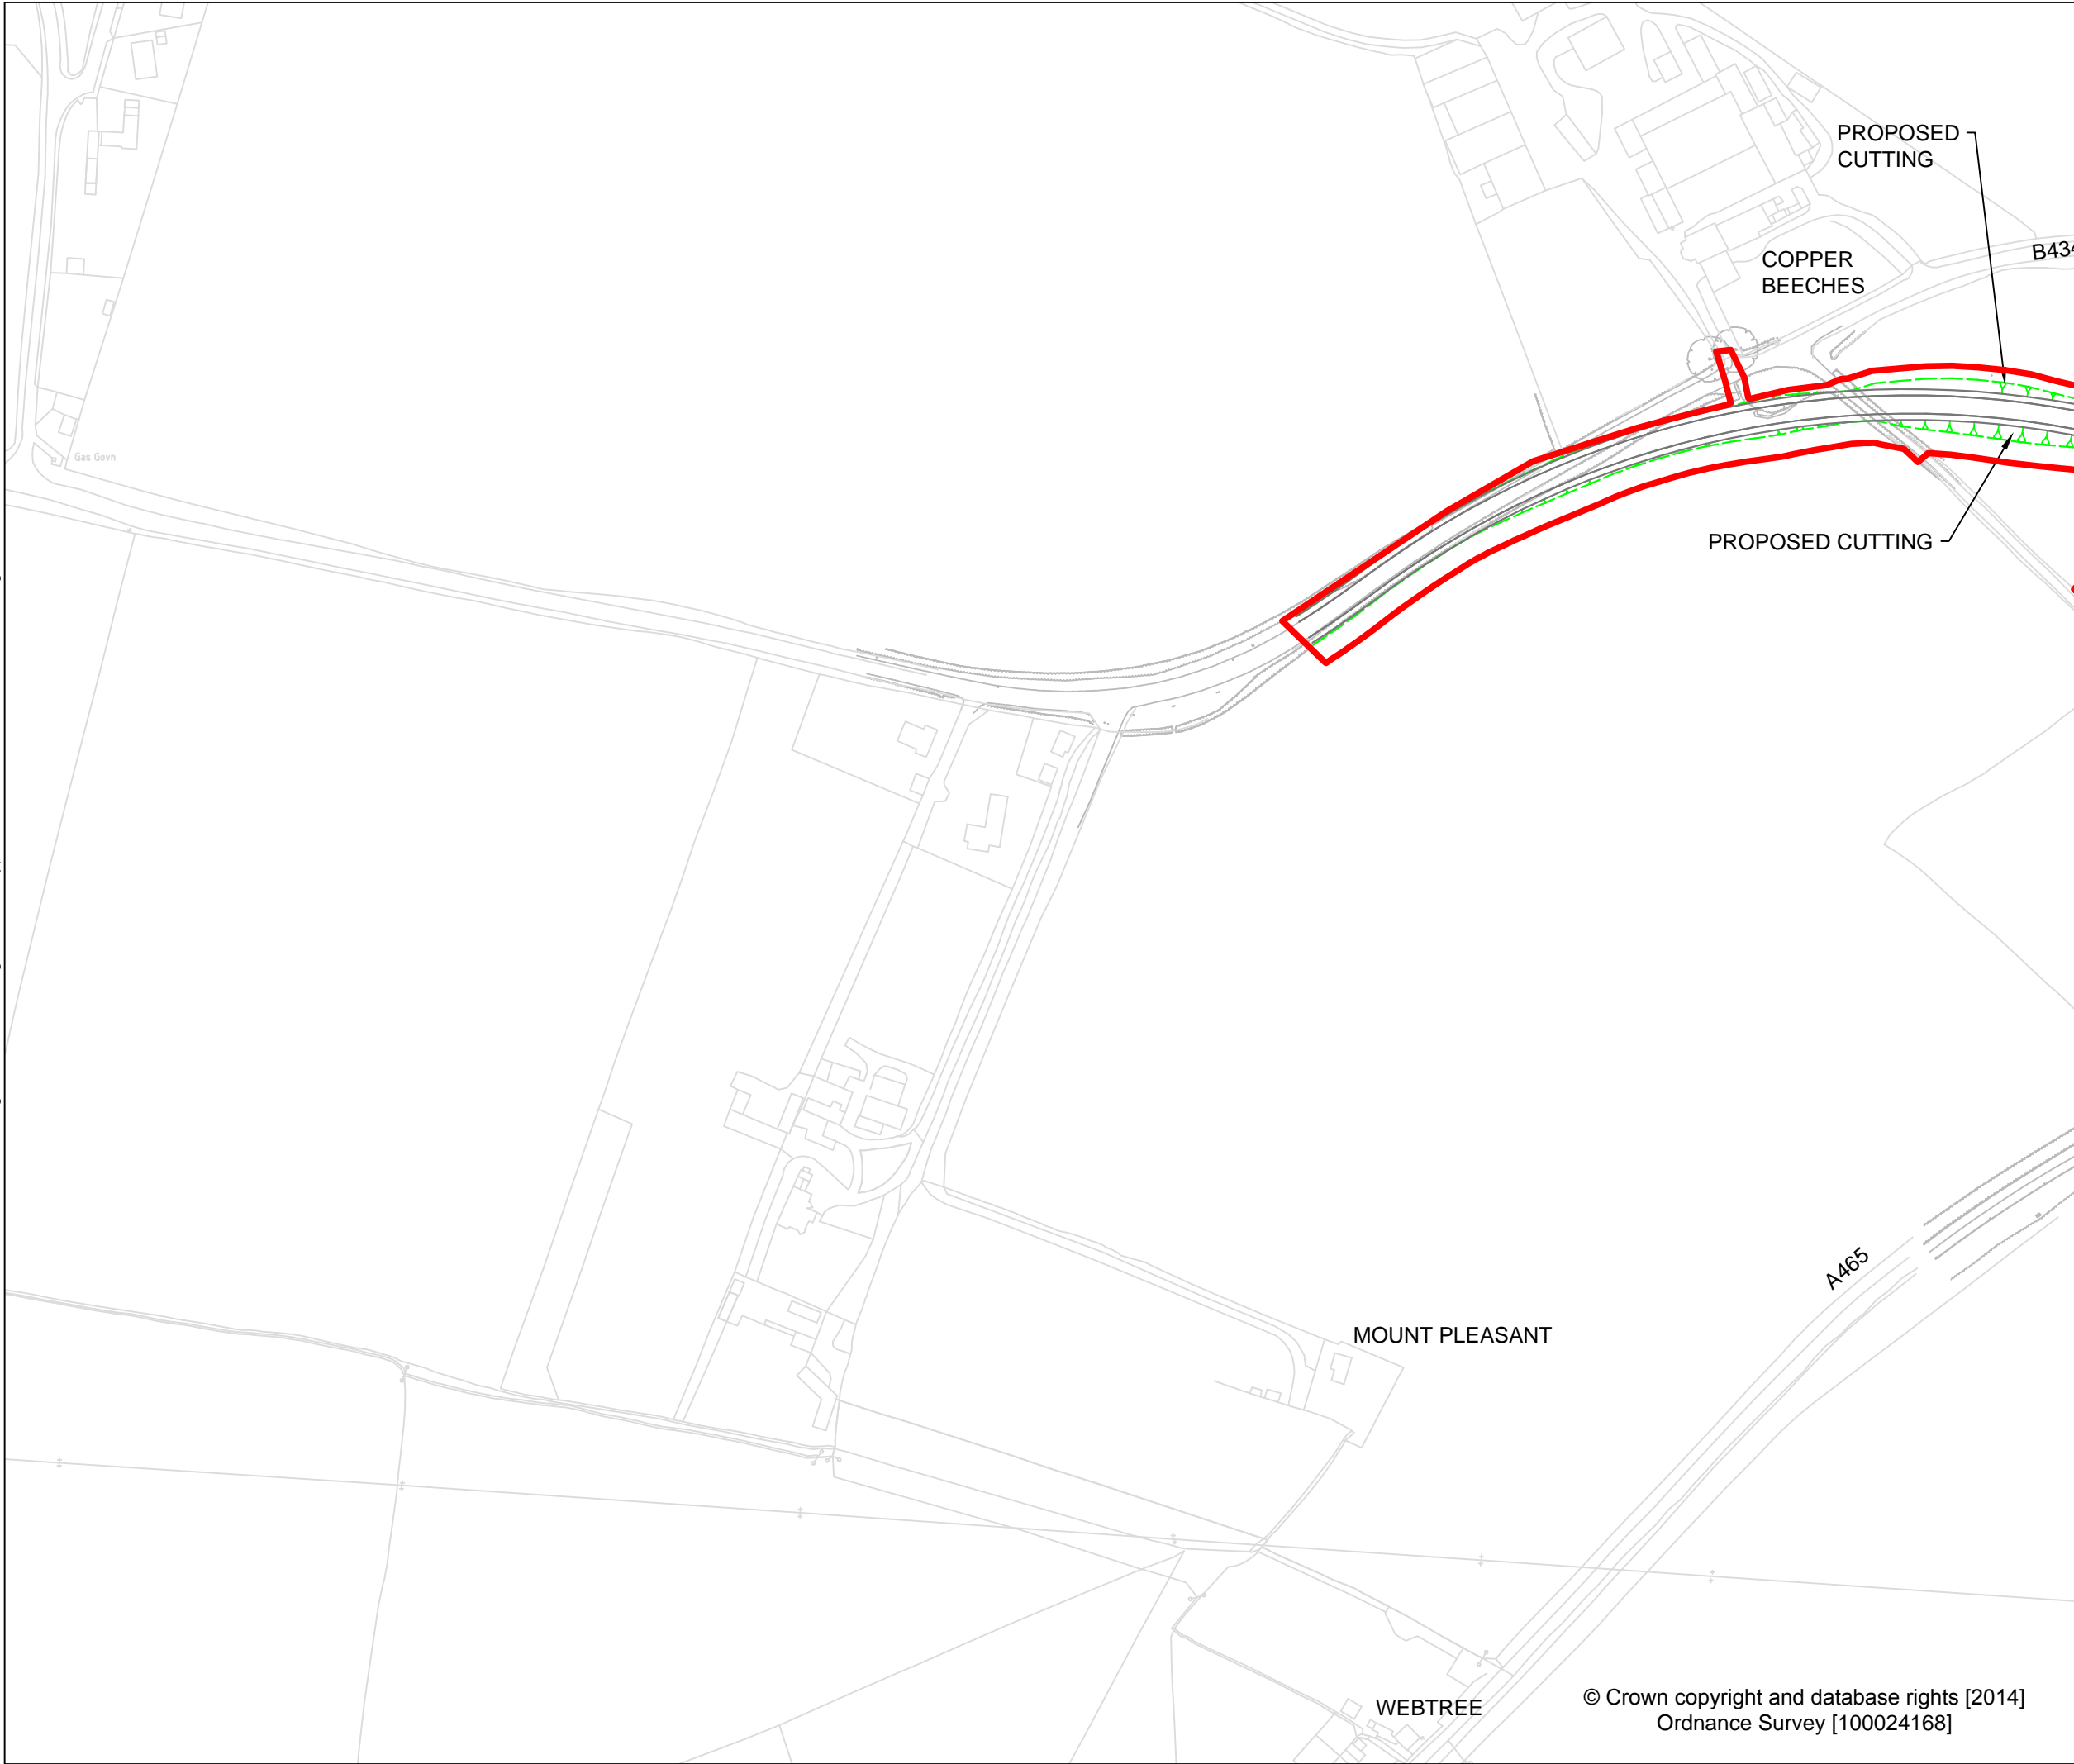

Rev	Date	Description	By	Chk	App

**PARSONS
BRINCKERHOFF**

Queen Victoria House
 Redland Hill, Redland
 Bristol BS6 6US
 Tel: 44-(0)117-933-9300
 Fax: 44-(0)117-933-9253

Client:
 **Herefordshire
Council**

Site/Project:
**HEREFORDSHIRE
SWTP
SOUTHERN LINK ROAD**

Title:
**RED LINE BOUNDARY
PLAN
SHEET 1**


Drawn: BRG	Checked: AH
Designed: JSdS	Approved: GD
Date: 11/02/2015	Scale: 1:2500 A3 Sheet: 1 of 5
Project Number:	Drawing Number:

3512983L-HHB **FIGURE 1.1**

© Copyright Parsons Brinckerhoff

© Crown copyright and database rights [2014]
 Ordnance Survey [100024168]

File Name: N:\35129\3512983L-HHB Hereford SWTP Planning Submission\Z Dwg\1-current\3512983L-HHB-F01.1.dwg
Login: De Souza, Judith
Plot Date: 30/09/2015 08:47:41

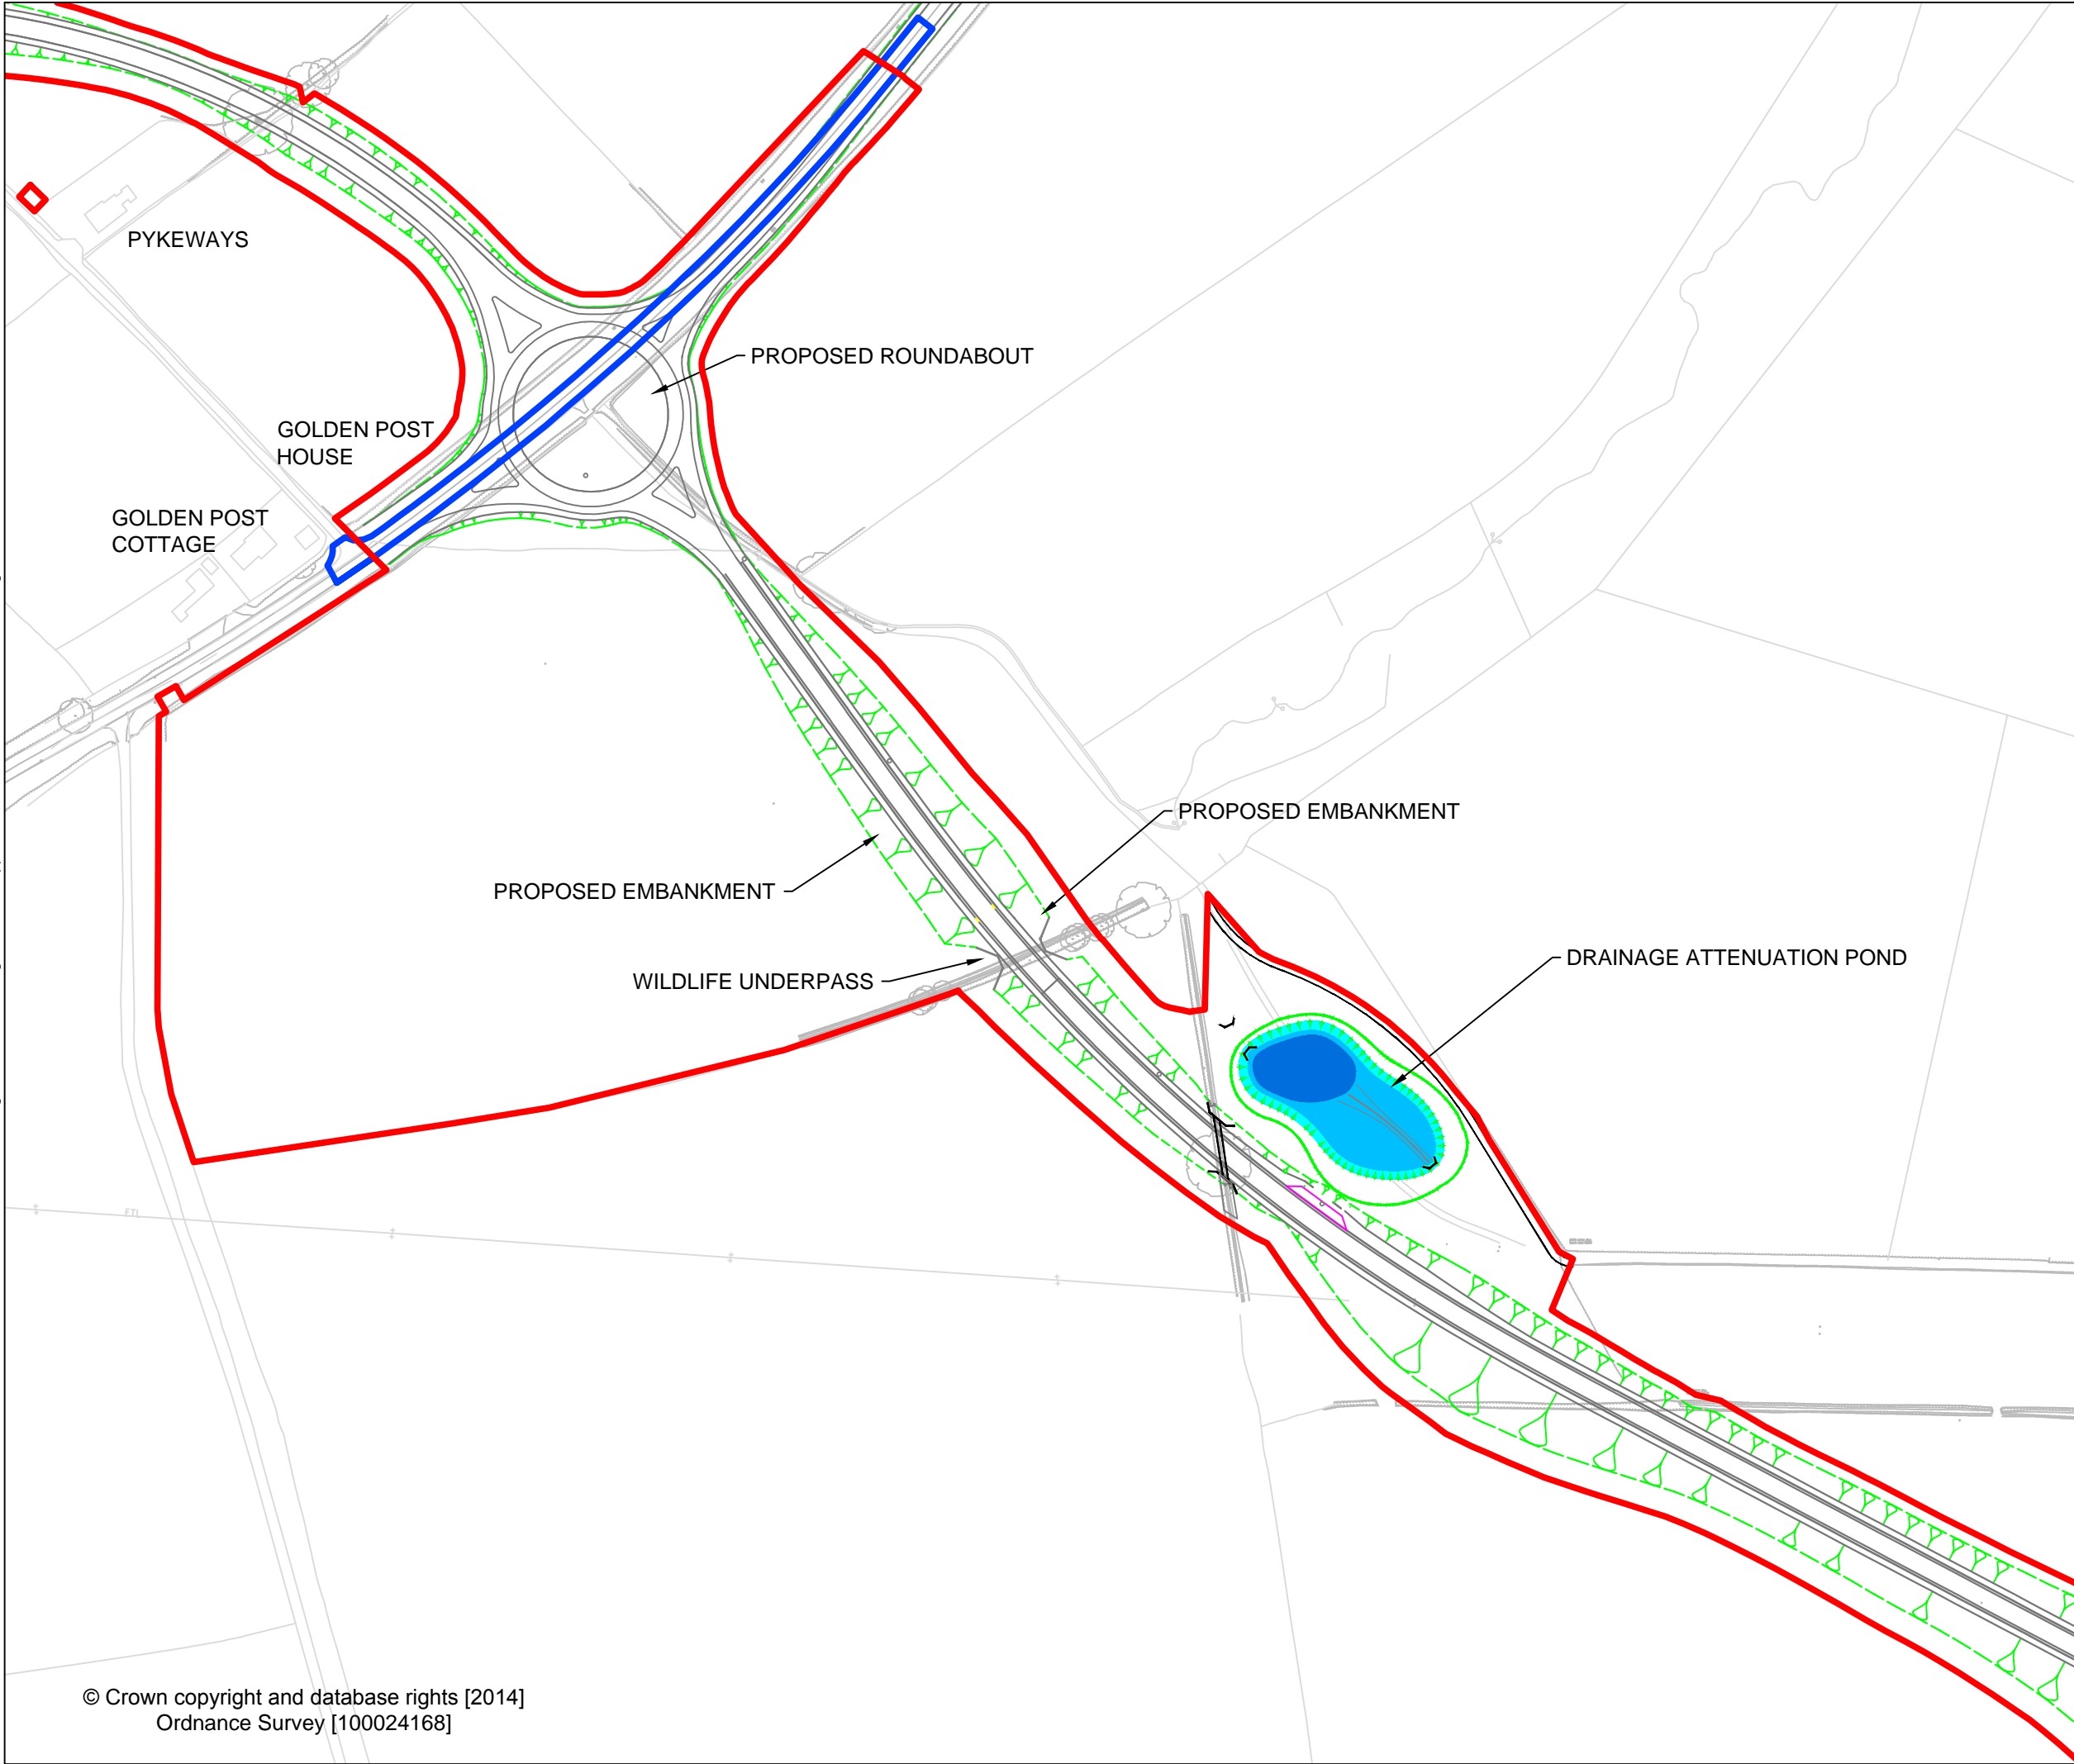

© Crown copyright and database rights [2014]
Ordnance Survey [100024168]

Rev	Date	Description	By	Chk	App
-----	------	-------------	----	-----	-----

**PARSONS
BRINCKERHOFF**

Queen Victoria House
Redland Hill, Redland
Bristol BS6 6US
Tel: 44-(0)117-933-9300
Fax: 44-(0)117-933-9253



Site/Project:
**HEREFORDSHIRE
SWTP
SOUTHERN LINK ROAD**


Title:
**RED LINE BOUNDARY
PLAN
SHEET 2**

Drawn: BRG	Checked: AH		
Designed: JSdS	Approved: GD		
Date: 11/02/2015	Scale: 1:2500	A3	Sheet: 1 of 5
Project Number:	Drawing Number:	Revision:	

3512983L-HHB **FIGURE 1.1**

© Copyright Parsons Brinckerhoff

Login: De Souza, Judith
 Plot Date: 30/09/2015 08:47:57
 File Name: N:\351293512983L-HHB Hereford SWTP Planning Submission\Z Dwg\1-current\3512983L-HHB-F01.1.dwg

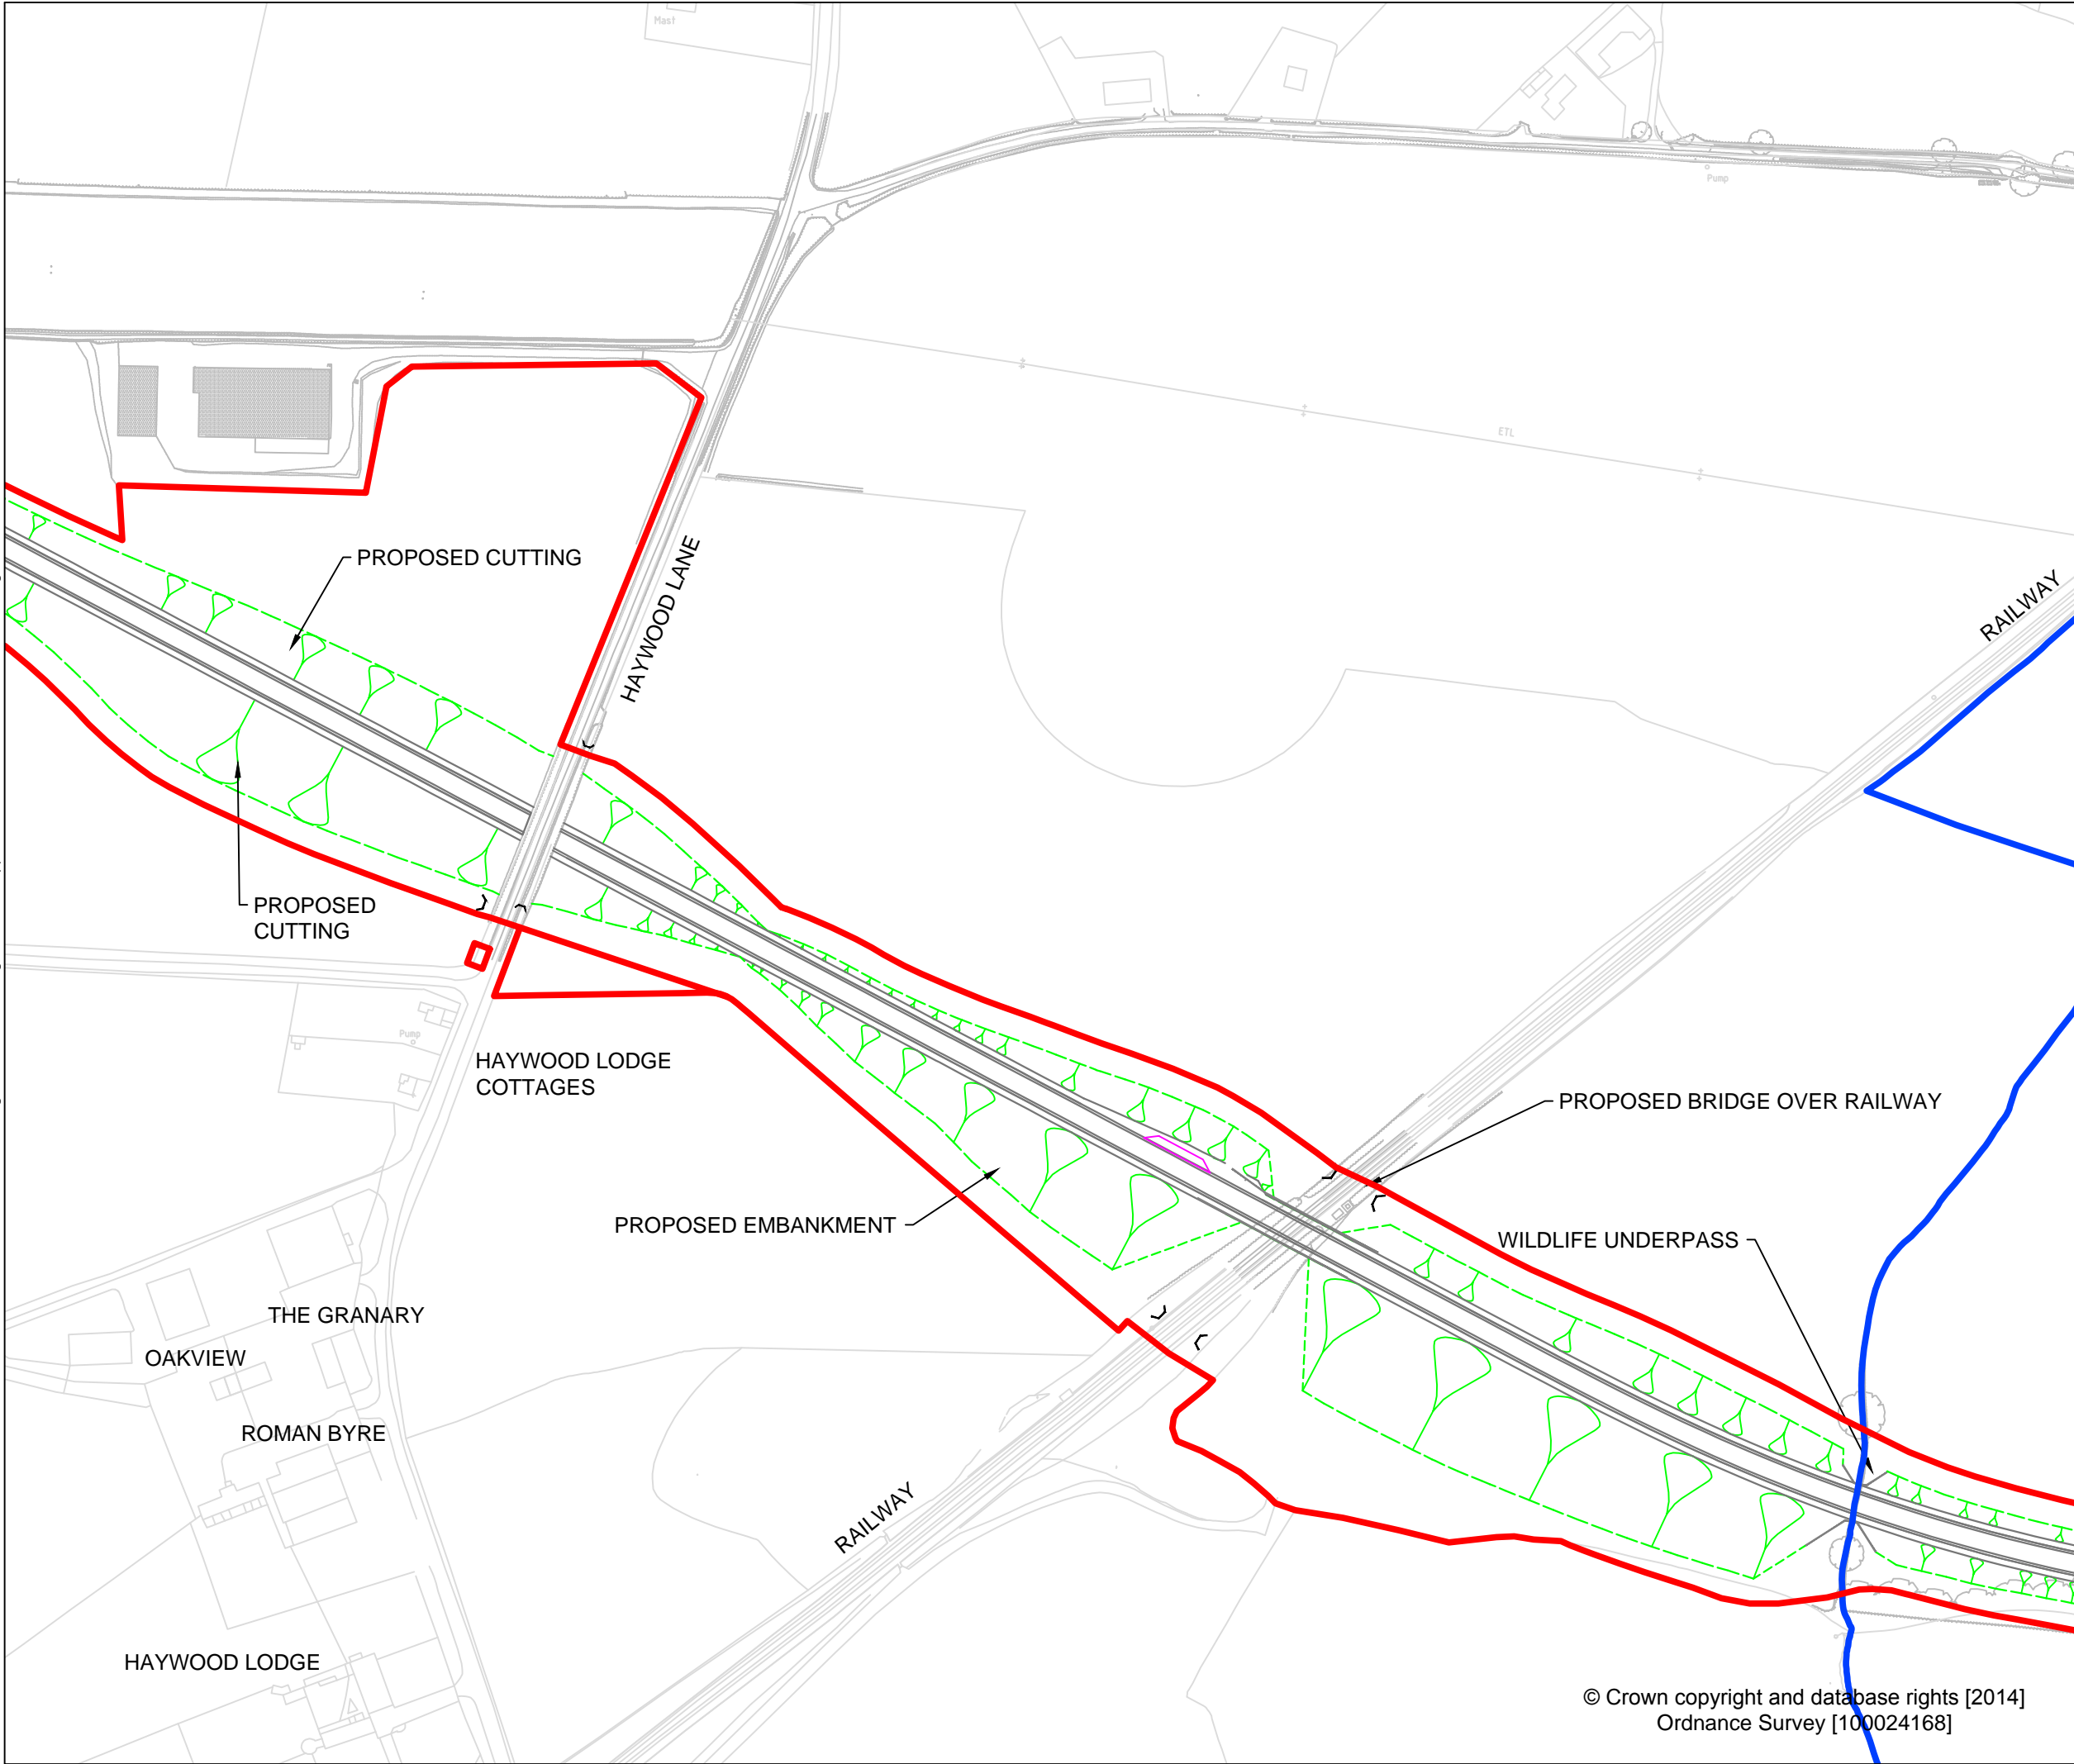

Rev	Date	Description	By	Chk	App



Queen Victoria House
 Redland Hill, Redland
 Bristol BS6 6US
 Tel: 44-(0)117-933-9300
 Fax: 44-(0)117-933-9253



Site/Project:
**HEREFORDSHIRE
 SWTP
 SOUTHERN LINK ROAD**


Title:
**RED LINE BOUNDARY
 PLAN
 SHEET 3**

Drawn: BRG	Checked: AH
Designed: JSdS	Approved: GD
Date: 11/02/2015	Scale: 1:2500 A3 Sheet: 1 of 5
Project Number:	Drawing Number:

3512983L-HHB **FIGURE 1.1**

© Crown copyright and database rights [2014]
 Ordnance Survey [100024168]

Login: De Souza, Judith
 Plot Date: 30/09/2015 08:48:16
 File Name: N:\35129\3512983L-HHB Hereford SWTP Planning Submission\Z Dwg\1-current\4Application Plans\3512983L-HHB-F01.1.dwg

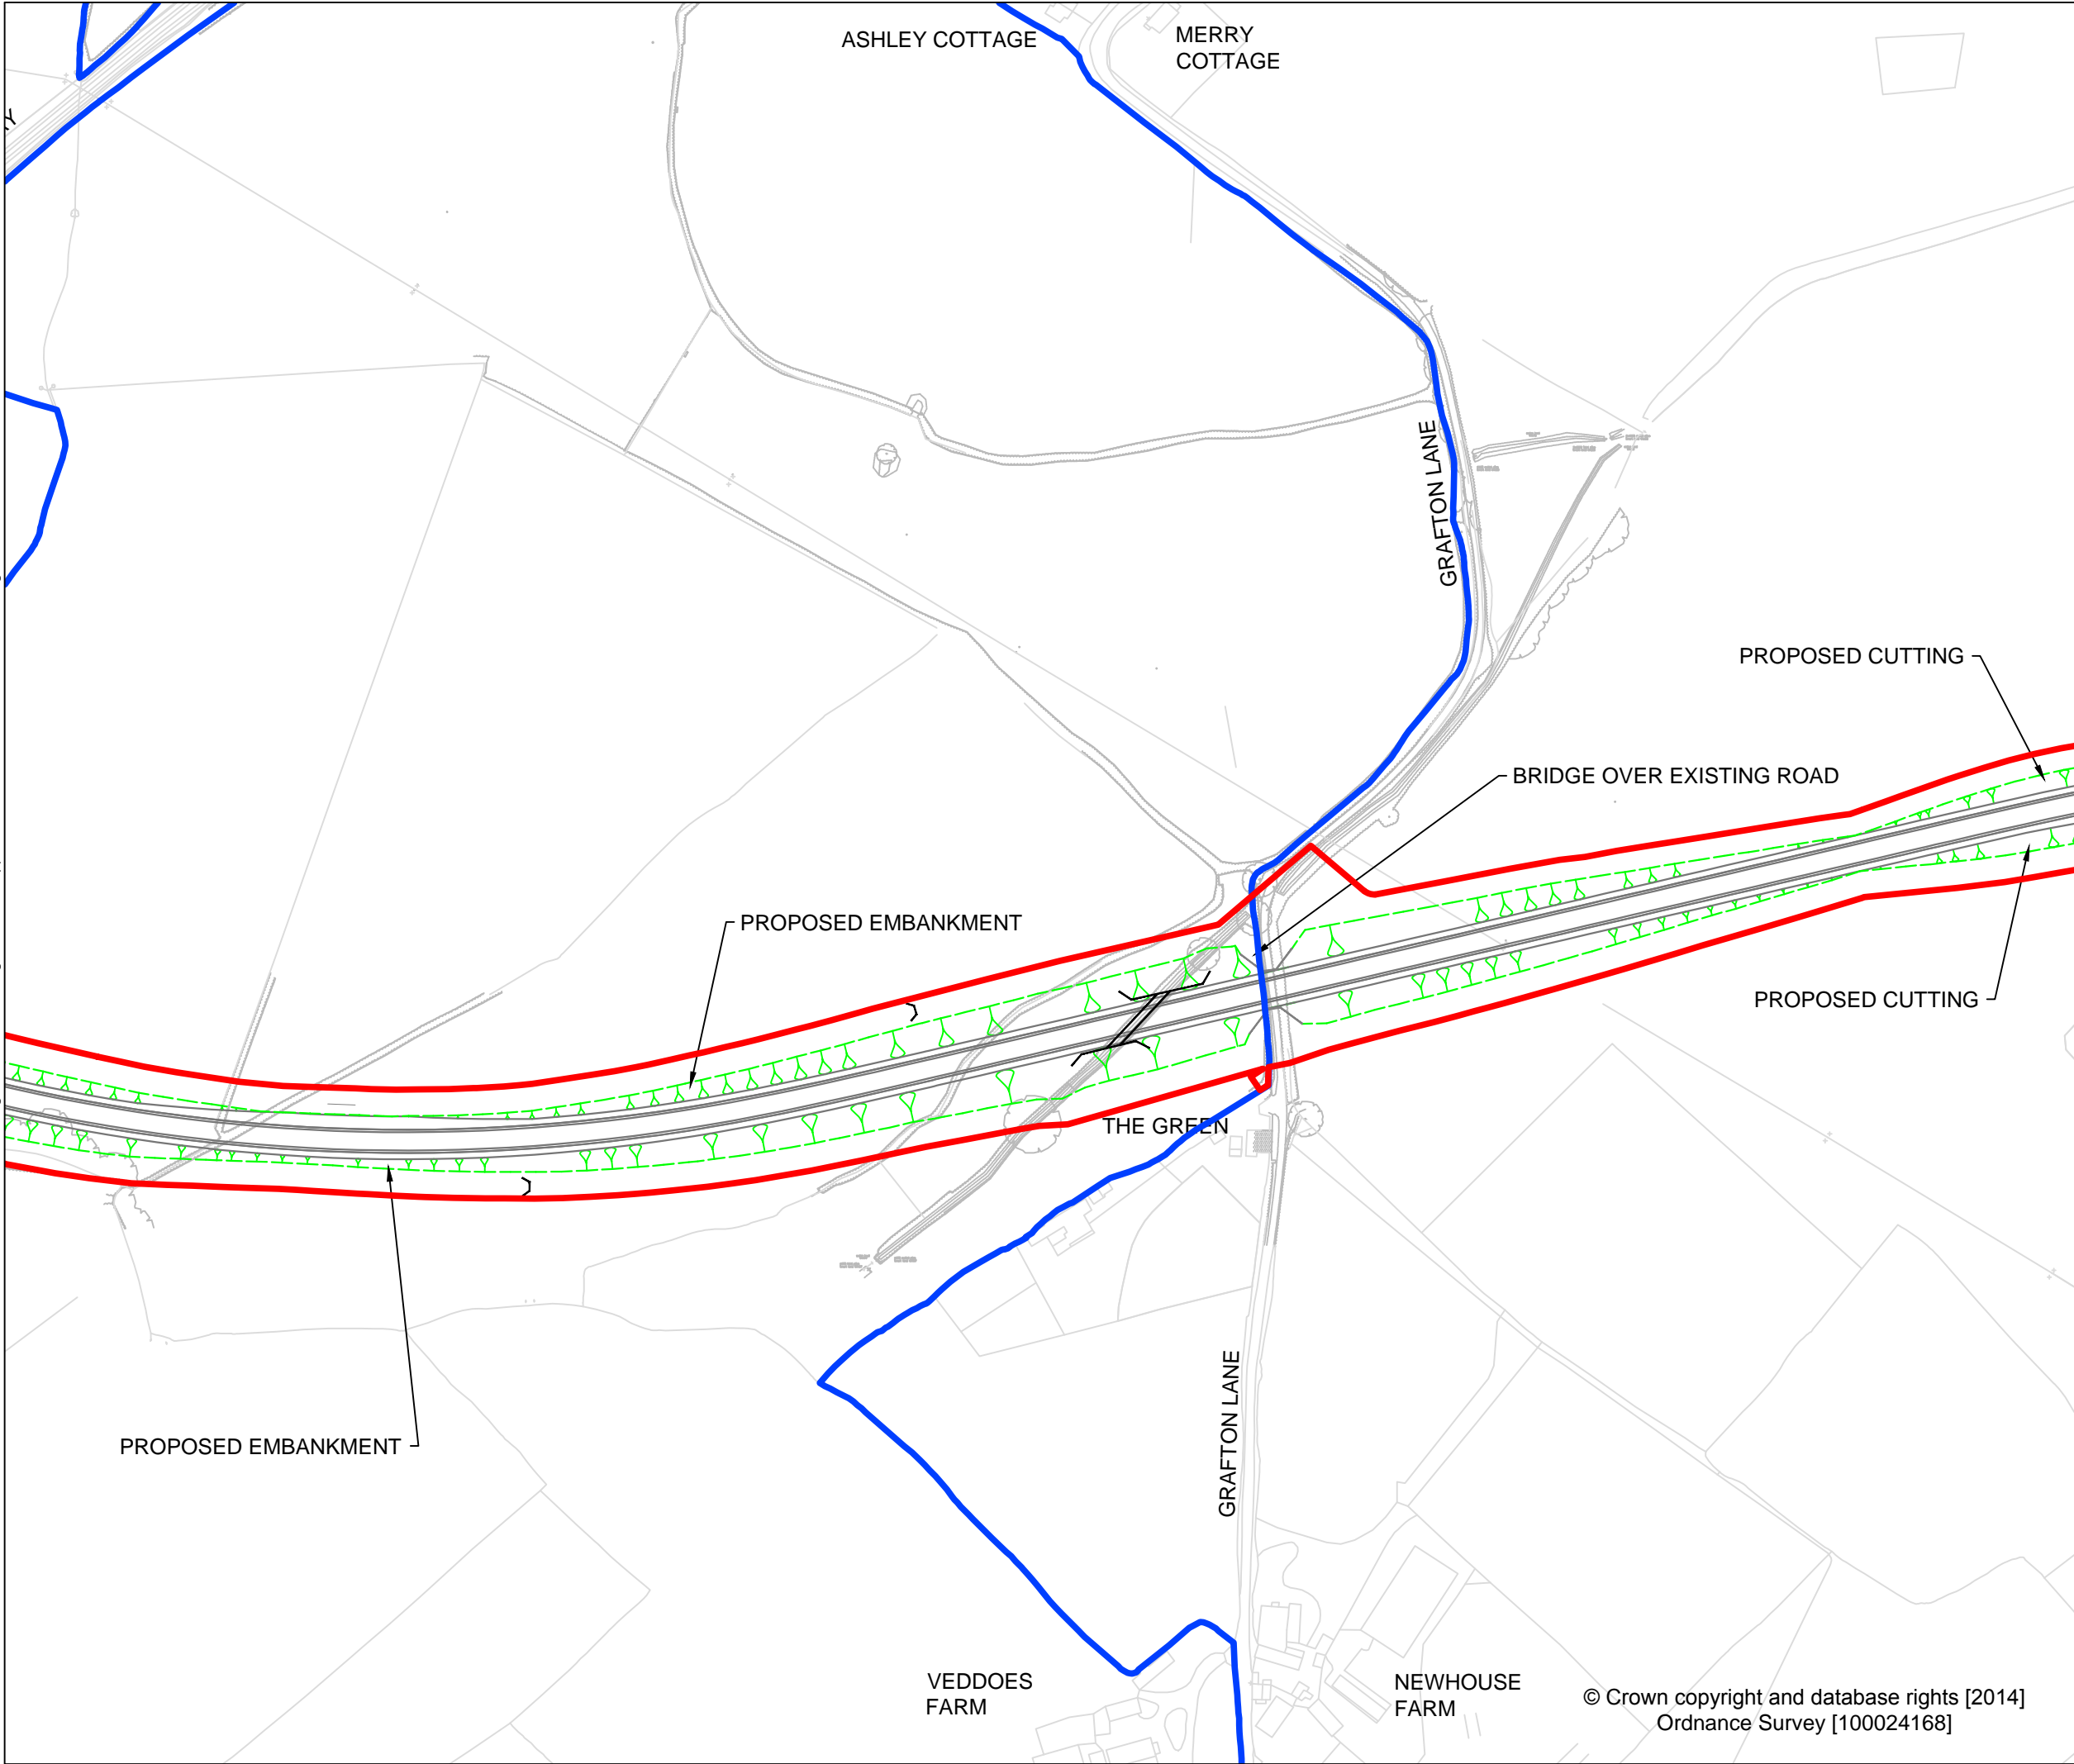

Rev	Date	Description	By	Chk	App



Queen Victoria House
 Redland Hill, Redland
 Bristol BS6 6US
 Tel: 44-(0)117-933-9300
 Fax: 44-(0)117-933-9253



Site/Project:
**HEREFORDSHIRE
 SWTP
 SOUTHERN LINK ROAD**


Title:
**RED LINE BOUNDARY
 PLAN
 SHEET 4**

Drawn: BRG	Checked: AH
Designed: JSdS	Approved: GD
Date: 11/02/2015	Scale: 1:2500 A3 Sheet: 1 of 5
Project Number:	Drawing Number:

3512983L-HHB **FIGURE 1.1**

© Crown copyright and database rights [2014]
 Ordnance Survey [100024168]

File Name: N:\35129\3512983L-HHB Hereford SWTP Planning Submission\Z Dwg\1-curren Application Plans\3512983L-HHB-F01.1.dwg
 LogIn: De Souza, Judith
 Plot Date: 30/09/2015 08:48:32

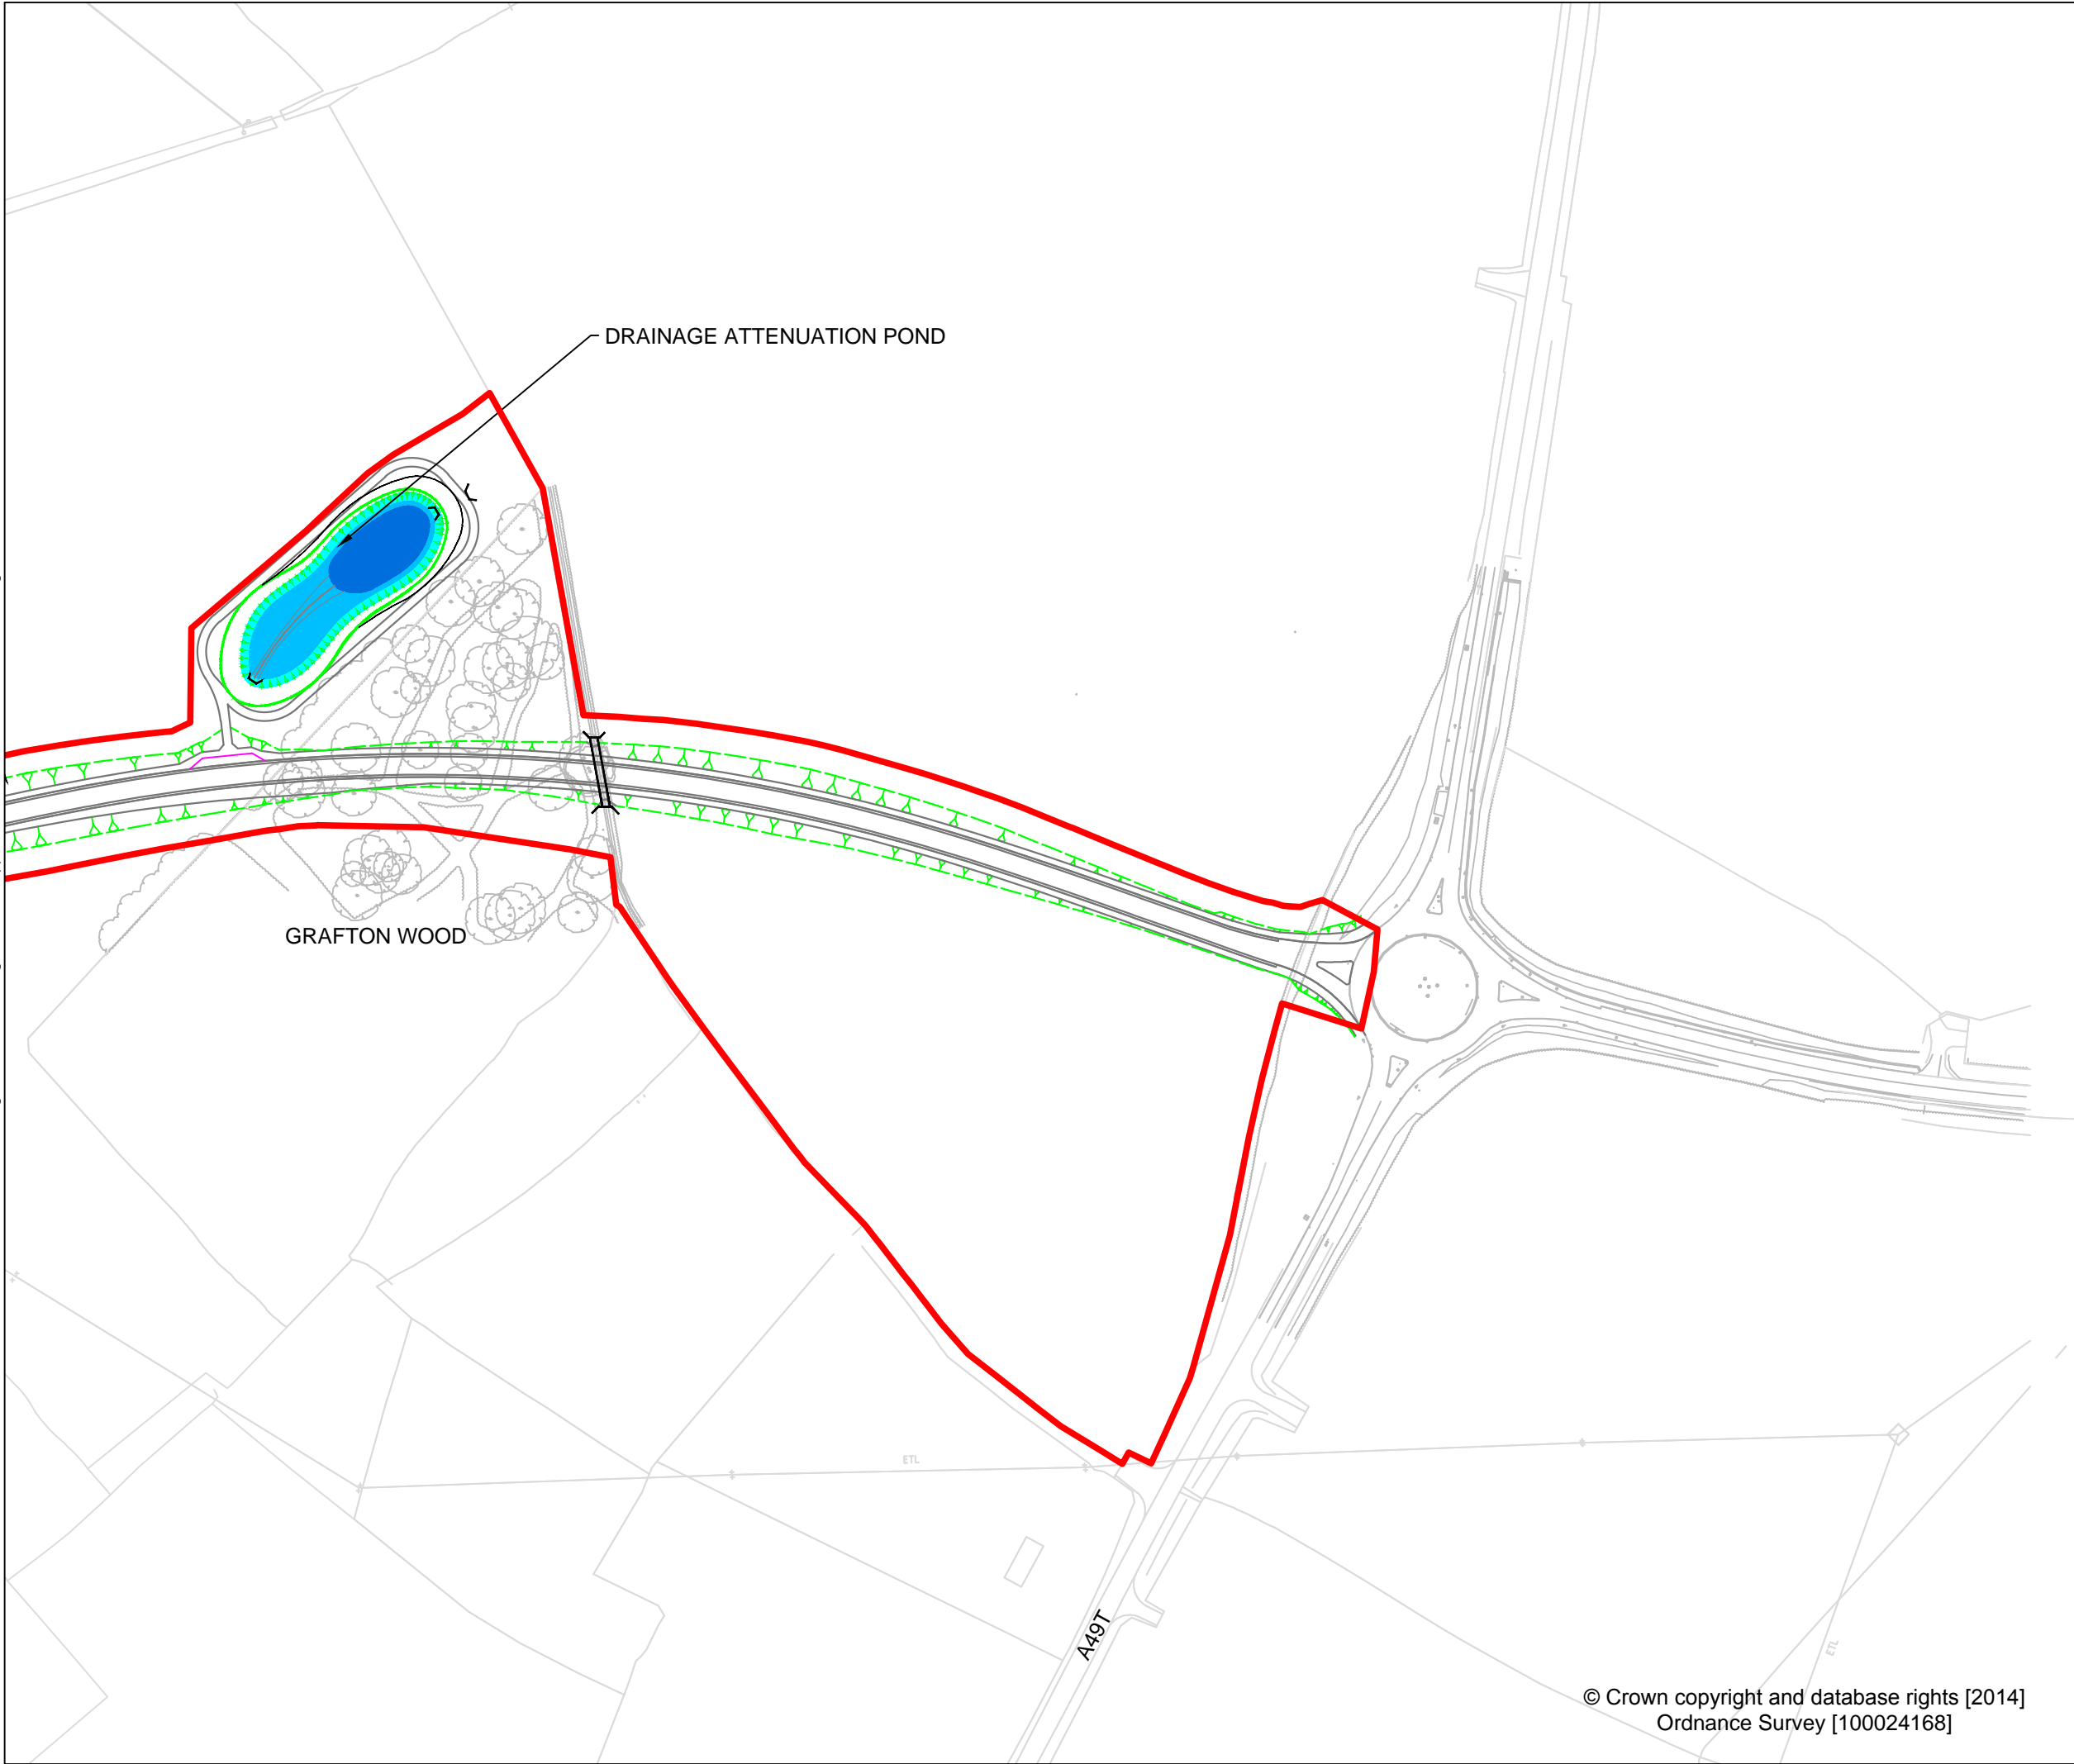

DRAINAGE ATTENUATION POND

GRAFTON WOOD

A49T

© Crown copyright and database rights [2014]
 Ordnance Survey [100024168]

Rev	Date	Description	By	Chk	App
-----	------	-------------	----	-----	-----

**PARSONS
BRINCKERHOFF**

Queen Victoria House
 Redland Hill, Redland
 Bristol BS6 6US
 Tel: 44-(0)117-933-9300
 Fax: 44-(0)117-933-9253

**Herefordshire
Council**

Site/Project:
**HEREFORDSHIRE
SWTP
SOUTHERN LINK ROAD**

Title:
**RED LINE BOUNDARY
PLAN
SHEET 5**

Drawn: BRG	Checked: AH
Designed: JSdS	Approved: GD
Date: 11/02/2015	Scale: 1:2500 A3 Sheet: 1 of 5
Project Number:	Drawing Number:

3512983L-HHB **FIGURE 1.1**

© Copyright Parsons Brinckerhoff