

Level Datum =87.000
Proposed Levels
Existing Levels
Level Difference
Horizontal Geometry
Vertical Geometry
Chainage


LONGITUDINAL SECTION (CLEHONGER LINK)
SCALE: NTS (EXAGGERATED VERTICAL)

- NOTES:
- DO NOT SCALE FROM THIS DRAWING. USE FIGURED DIMENSIONS ONLY.
 - ALL DIMENSIONS ARE IN METRES UNLESS OTHERWISE SHOWN.
 - ALL CUT SLOPES TO BE 1 IN 3 AND FILL SLOPES TO BE 1 IN 2 UNLESS OTHERWISE STATED ON THE DRAWING.
 - NEW ROAD ALIGNMENTS TO BE 7.3m WIDE WITH 2m 1.0m WIDE HARD STRIPS, AS STANDARD SINGLE ALL PURPOSE RURAL CARRIAGEWAY REFERENCE S2 IN TD27/05 'CROSS SECTIONS AND HEADROOMS'

KEY

— PROPOSED PROFILE

--- EXISTING PROFILE

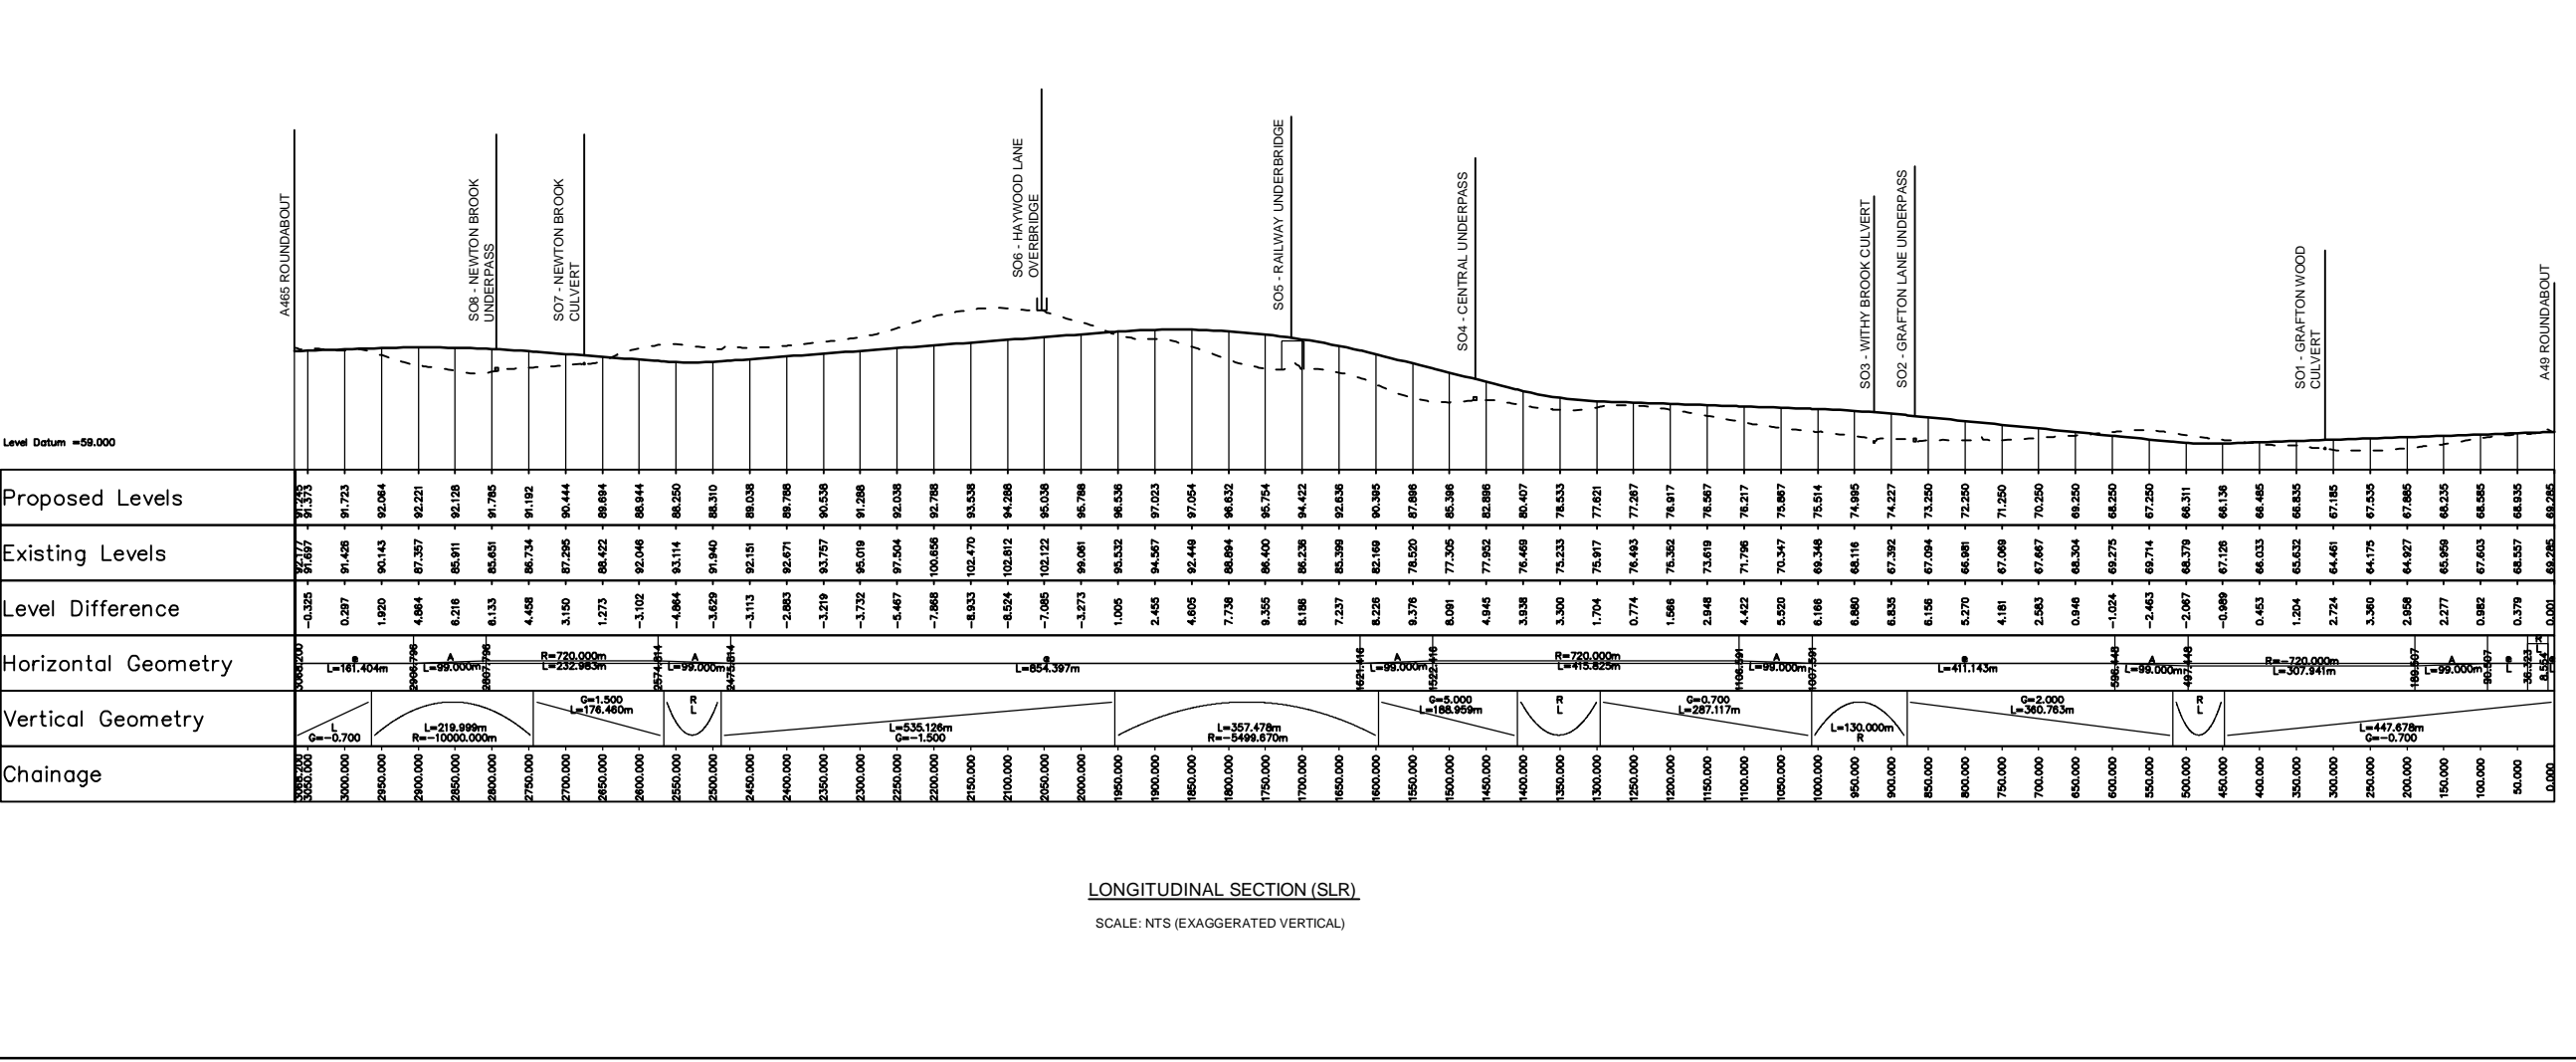

DRAFT

Rev	Date	Description	By	Chk	App
-----	------	-------------	----	-----	-----

FOR PLANNING APPROVAL



29 Cathedral Road
Cardiff
CF11 9HA
Tel: 44-(0)29-2082-7000
Fax: 44-(0)29-2082-7001



Client: **HEREFORDSHIRE SWTP**

Site/Project: **SOUTHERN LINK ROAD**

Title: **ROUTE PLAN AND LONGITUDINAL SECTION**

Drawn: GS	Checked: LS/GJ
Designed: PB	Approved: GD
Date: 10/11/2014	Scale: AS SHOWN A1
Project Number: 3512983L-HHB	Drawing Number: HHC / 001
Sheet: 1 OF 1	Revised: