


Login: De Souza, Judith
 Plot Date: 30/09/2015 08:49:33
 File Name: N:\351293512983L-HHB Hereford SWTP Planning Submission\Z Dwg\1-current\Application Plans\3512983L-HHB-F01.1_Keyplan.dwg

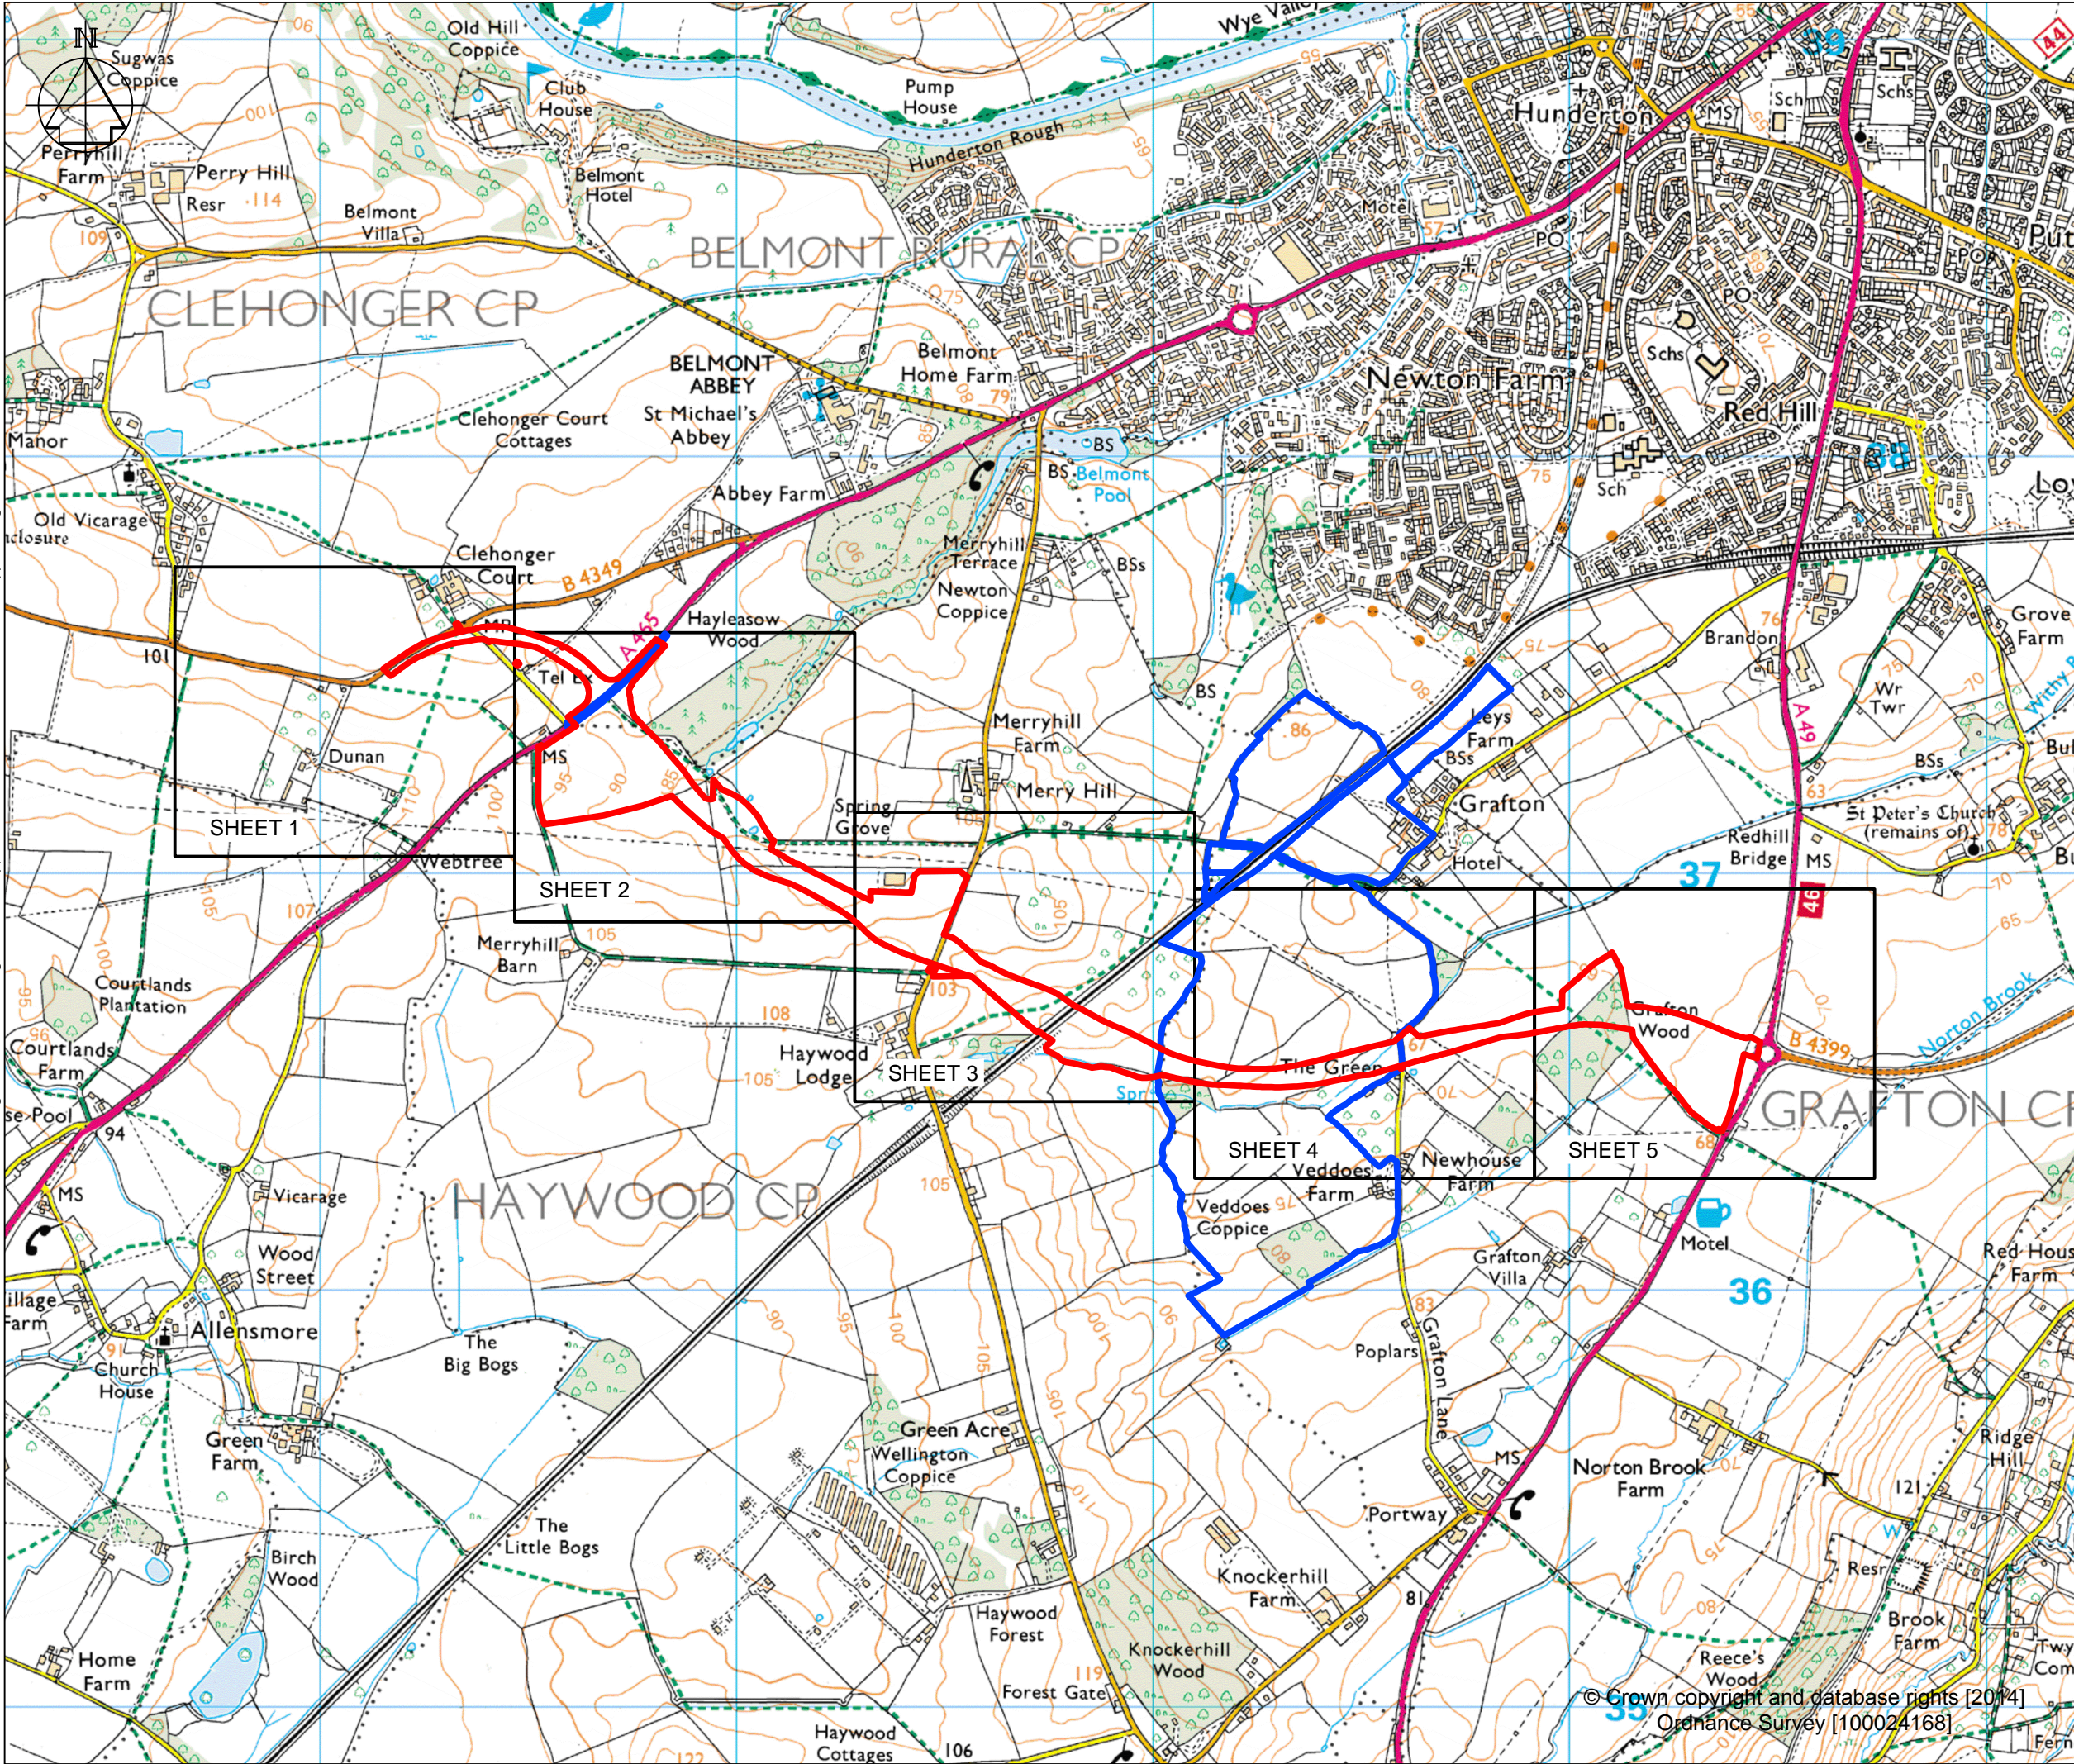

- APPLICATION SITE
- LAND OWNED BY APPLICANT

Rev	Date	Description	By	Chk	App

PARSONS BRINCKERHOFF

Queen Victoria House
 Redland Hill, Redland
 Bristol BS6 6US
 Tel: 44-(0)117-933-9300
 Fax: 44-(0)117-933-9253




Site/Project:
**HEREFORDSHIRE
 SWTP
 SOUTHERN LINK ROAD**

Title:
**RED LINE BOUNDARY
 KEY PLAN**

Drawn: JSdS	Checked: AH
Designed: JSdS	Approved: GD
Date: 11/02/2015	Scale: 1:15,000 A3 Sheet:
Project Number:	Drawing Number:

3512983L-HHB FIGURE 1.1

Login: De Souza, Judith
 Plot Date: 30/09/2015 08:47:20
 File Name: N:\351293512983L-HHB Hereford SWTP Planning Submission\Z Dwgs\1-current\Application Plans\3512983L-HHB-F01.1.dwg

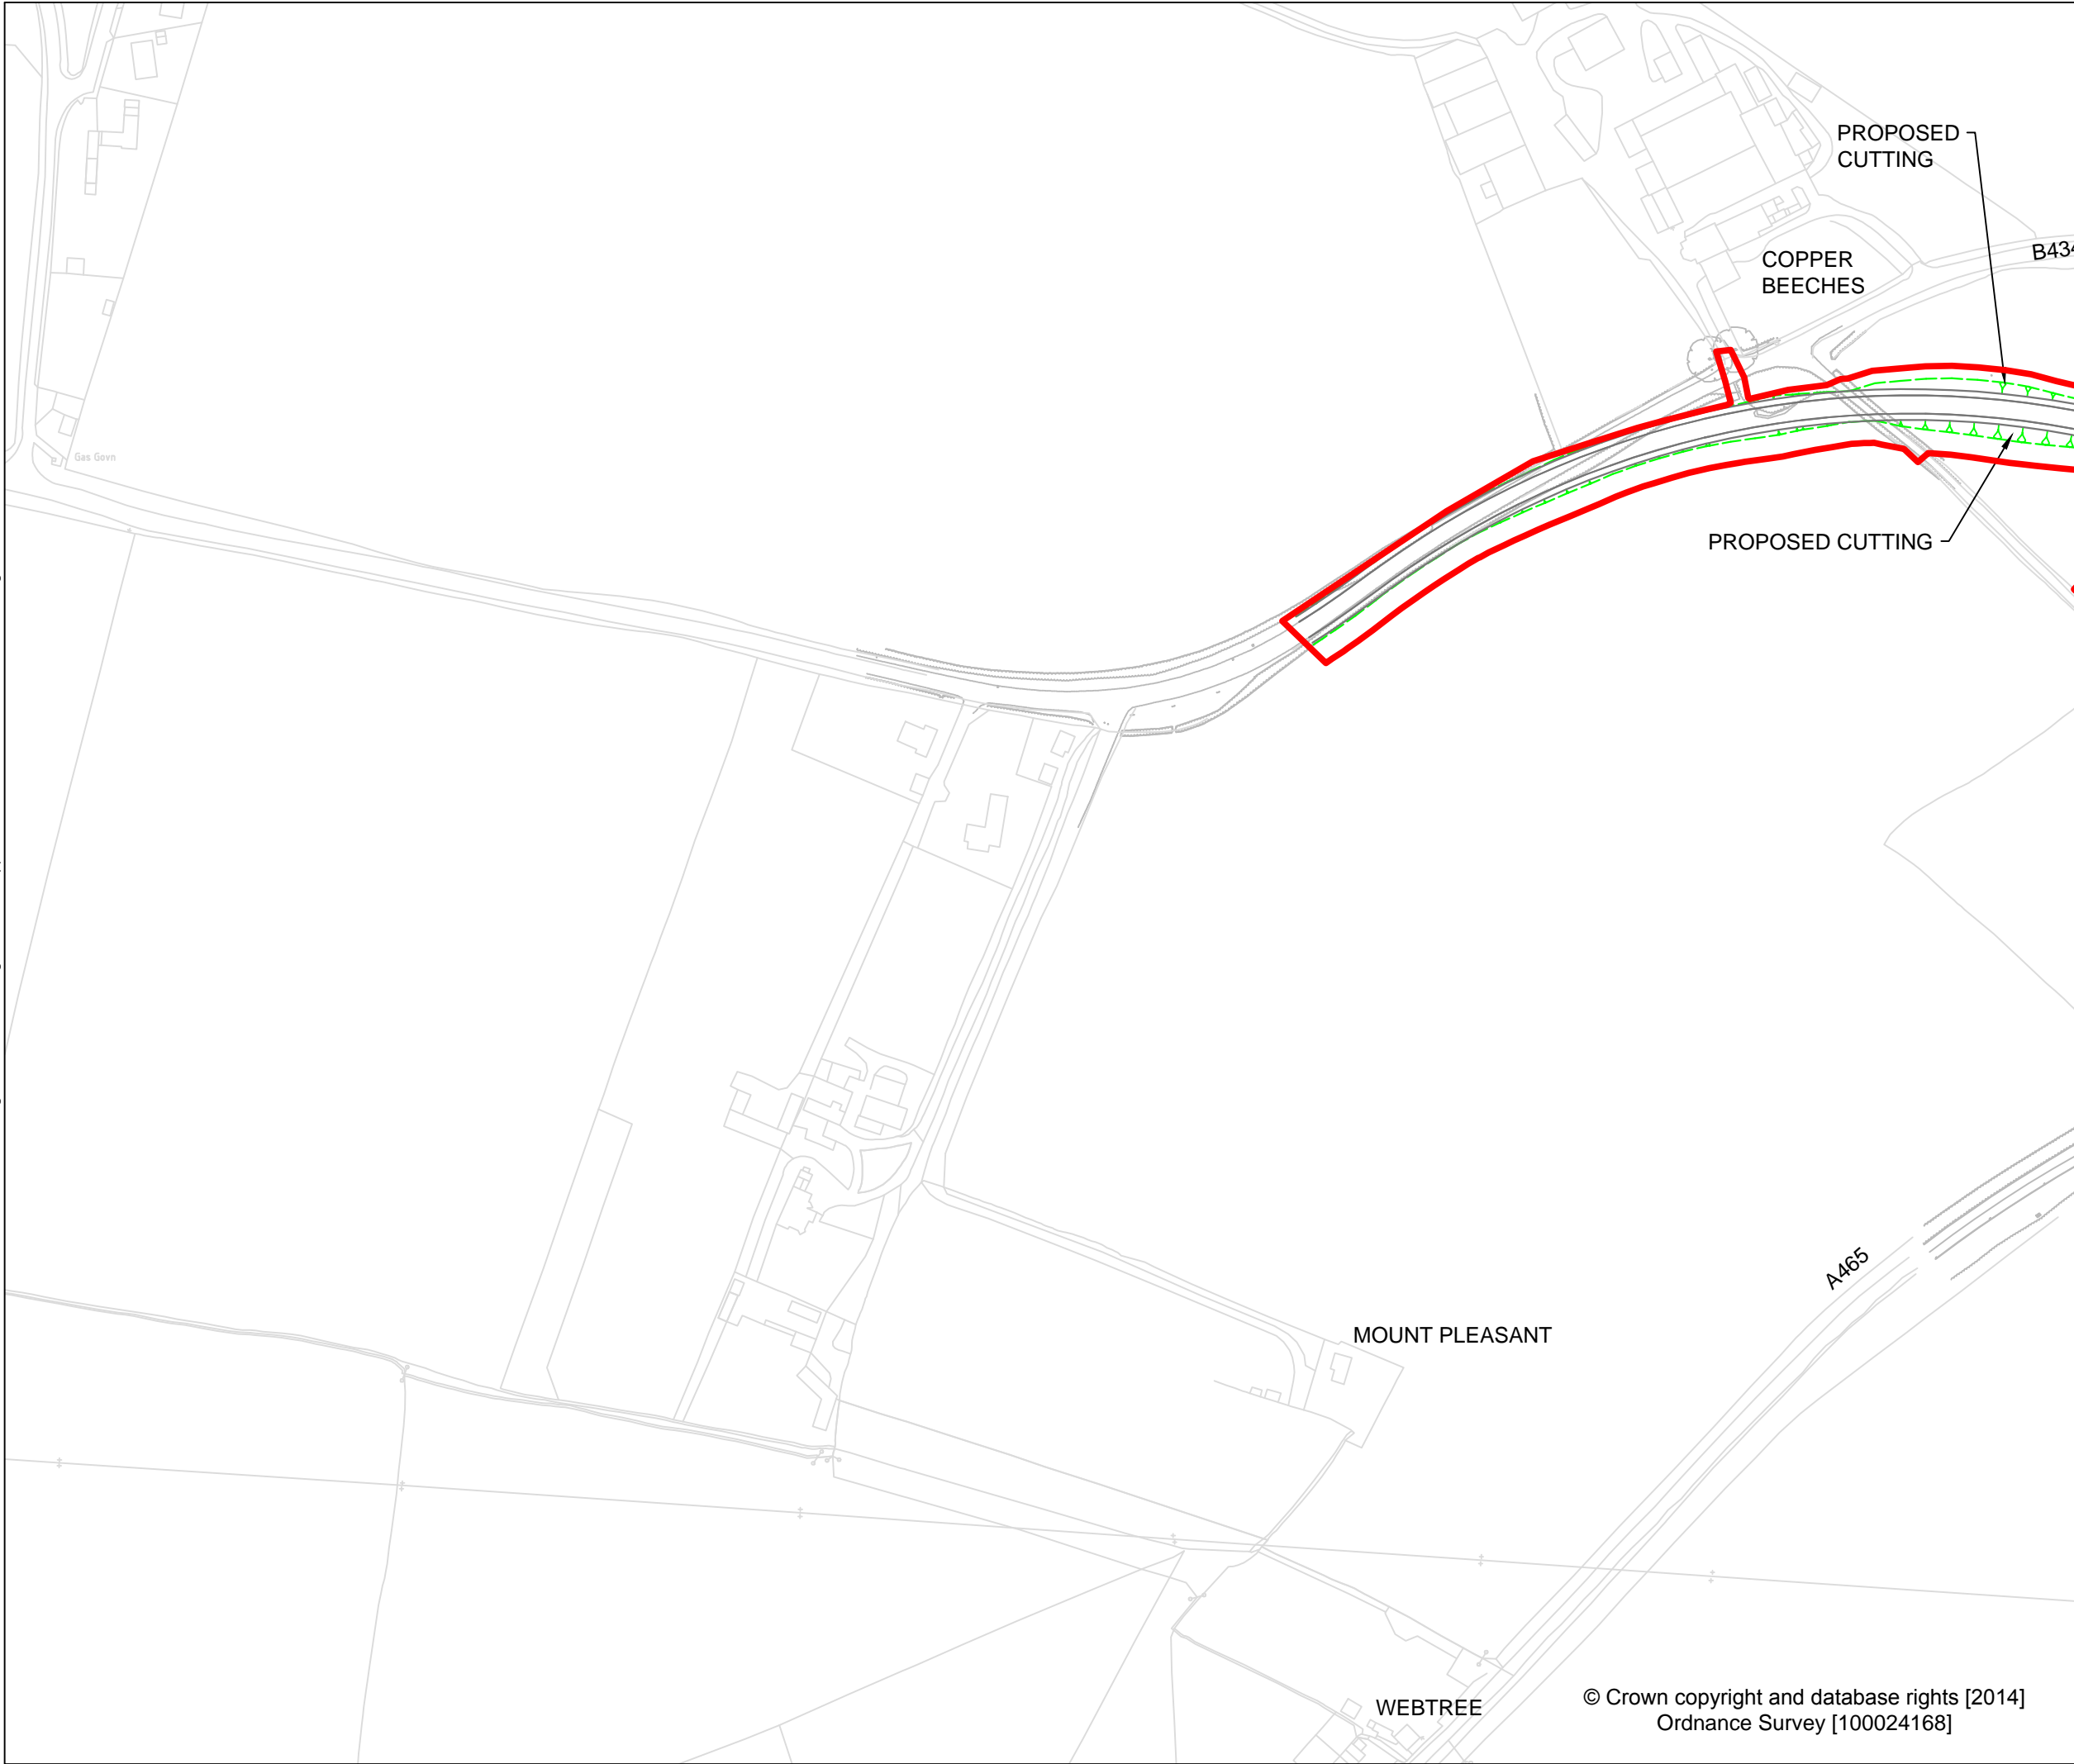

Rev	Date	Description	By	Chk	App

**PARSONS
BRINCKERHOFF**

Queen Victoria House
 Redland Hill, Redland
 Bristol BS6 6US
 Tel: 44-(0)117-933-9300
 Fax: 44-(0)117-933-9253

Client:
 **Herefordshire
Council**

Site/Project:
**HEREFORDSHIRE
SWTP
SOUTHERN LINK ROAD**

Title:
**RED LINE BOUNDARY
PLAN
SHEET 1**


Drawn: BRG	Checked: AH
Designed: JSdS	Approved: GD
Date: 11/02/2015	Scale: 1:2500 A3 Sheet: 1 of 5

Project Number: 3512983L-HHB	Drawing Number: FIGURE 1.1	Revision:
--	--------------------------------------	-----------

© Crown copyright and database rights [2014]
 Ordnance Survey [100024168]

© Copyright Parsons Brinckerhoff

Login: De Souza, Judith
 Plot Date: 30/09/2015 08:47:41
 File Name: N:\35129\3512983L-HHB Hereford SWTP Planning Submission\Z Dwg\1-current\Application Plans\3512983L-HHB-F01.1.dwg

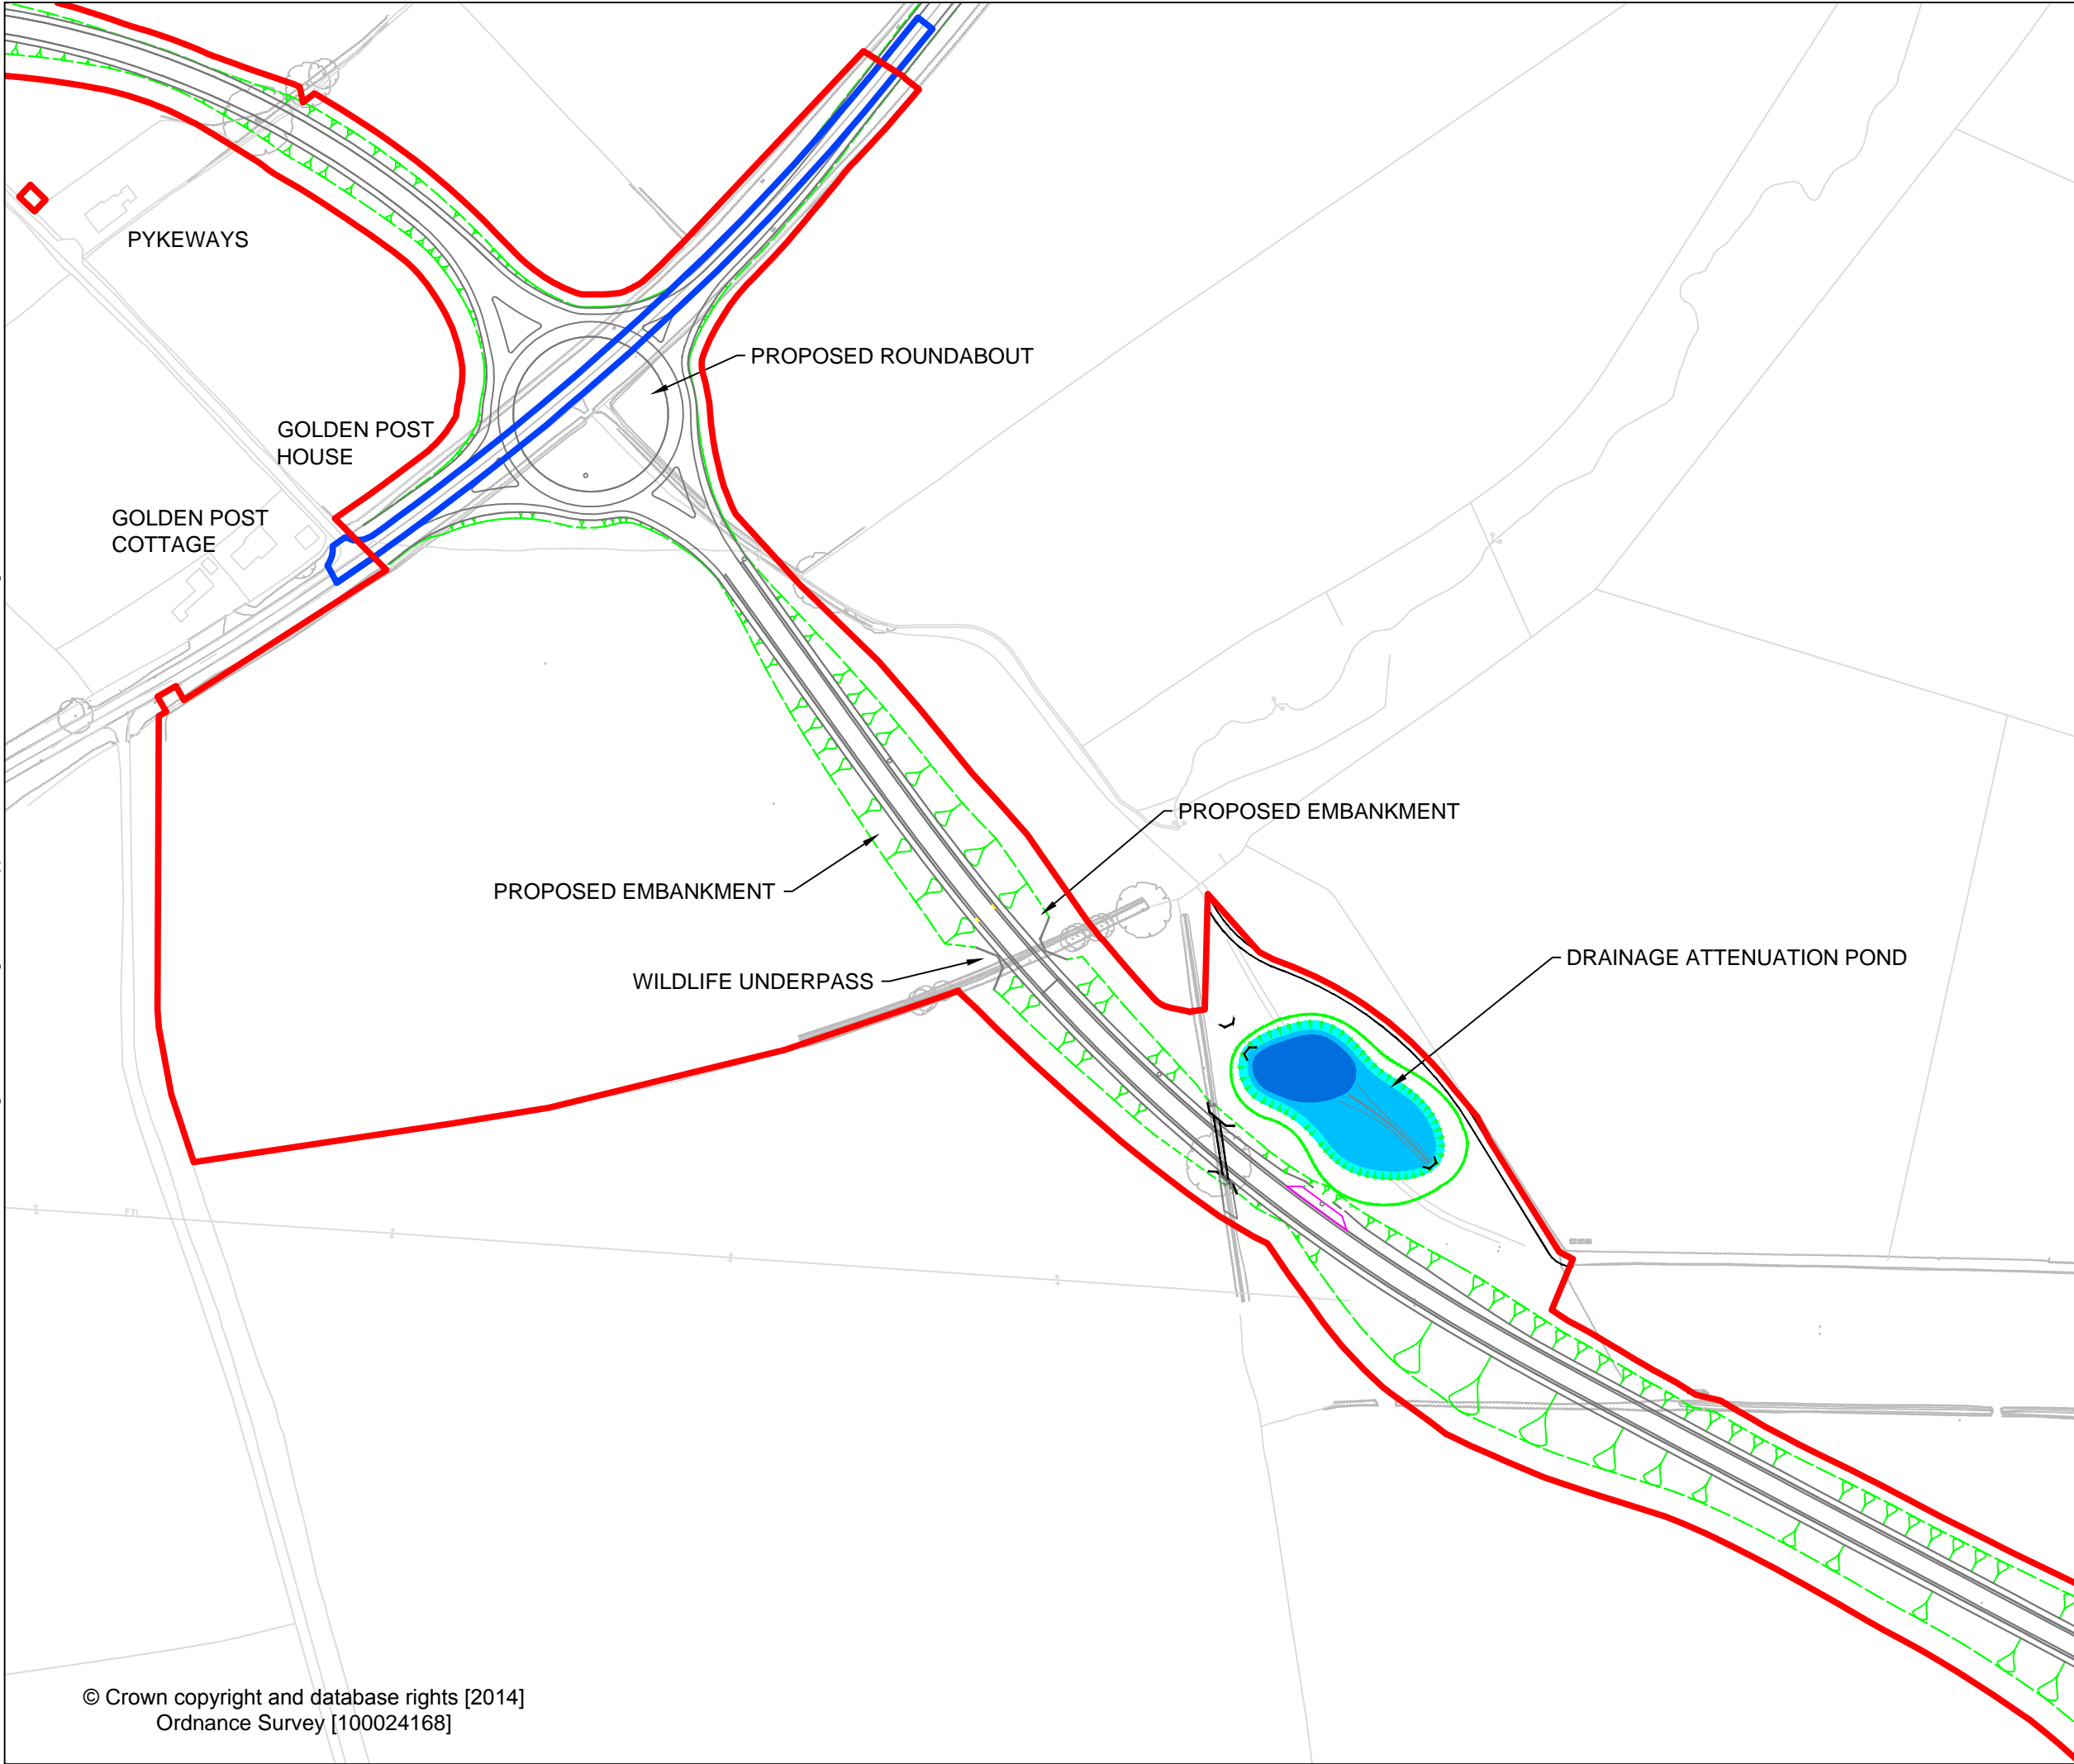

© Crown copyright and database rights [2014]
 Ordnance Survey [100024168]

Rev	Date	Description	By	Chk	App

**PARSONS
BRINCKERHOFF**

Queen Victoria House
 Redland Hill, Redland
 Bristol BS6 6US
 Tel: 44-(0)117-933-9300
 Fax: 44-(0)117-933-9253

Client:
 **Herefordshire
Council**

Site/Project:
**HEREFORDSHIRE
SWTP
SOUTHERN LINK ROAD**


Title:
**RED LINE BOUNDARY
PLAN
SHEET 2**

Drawn: BRG	Checked: AH
Designed: JSdS	Approved: GD
Date: 11/02/2015	Scale: 1:2500 A3 Sheet: 1 of 5
Project Number:	Drawing Number: Revision:

3512983L-HHB **FIGURE 1.1**

© Copyright Parsons Brinckerhoff

Login: De Souza, Judith
 Plot Date: 30/09/2015 08:47:57
 File Name: N:\351293512983L-HHB Hereford SWTP Planning Submission\Z Dwg\1-current\Application Plans\3512983L-HHB-F01.1.dwg

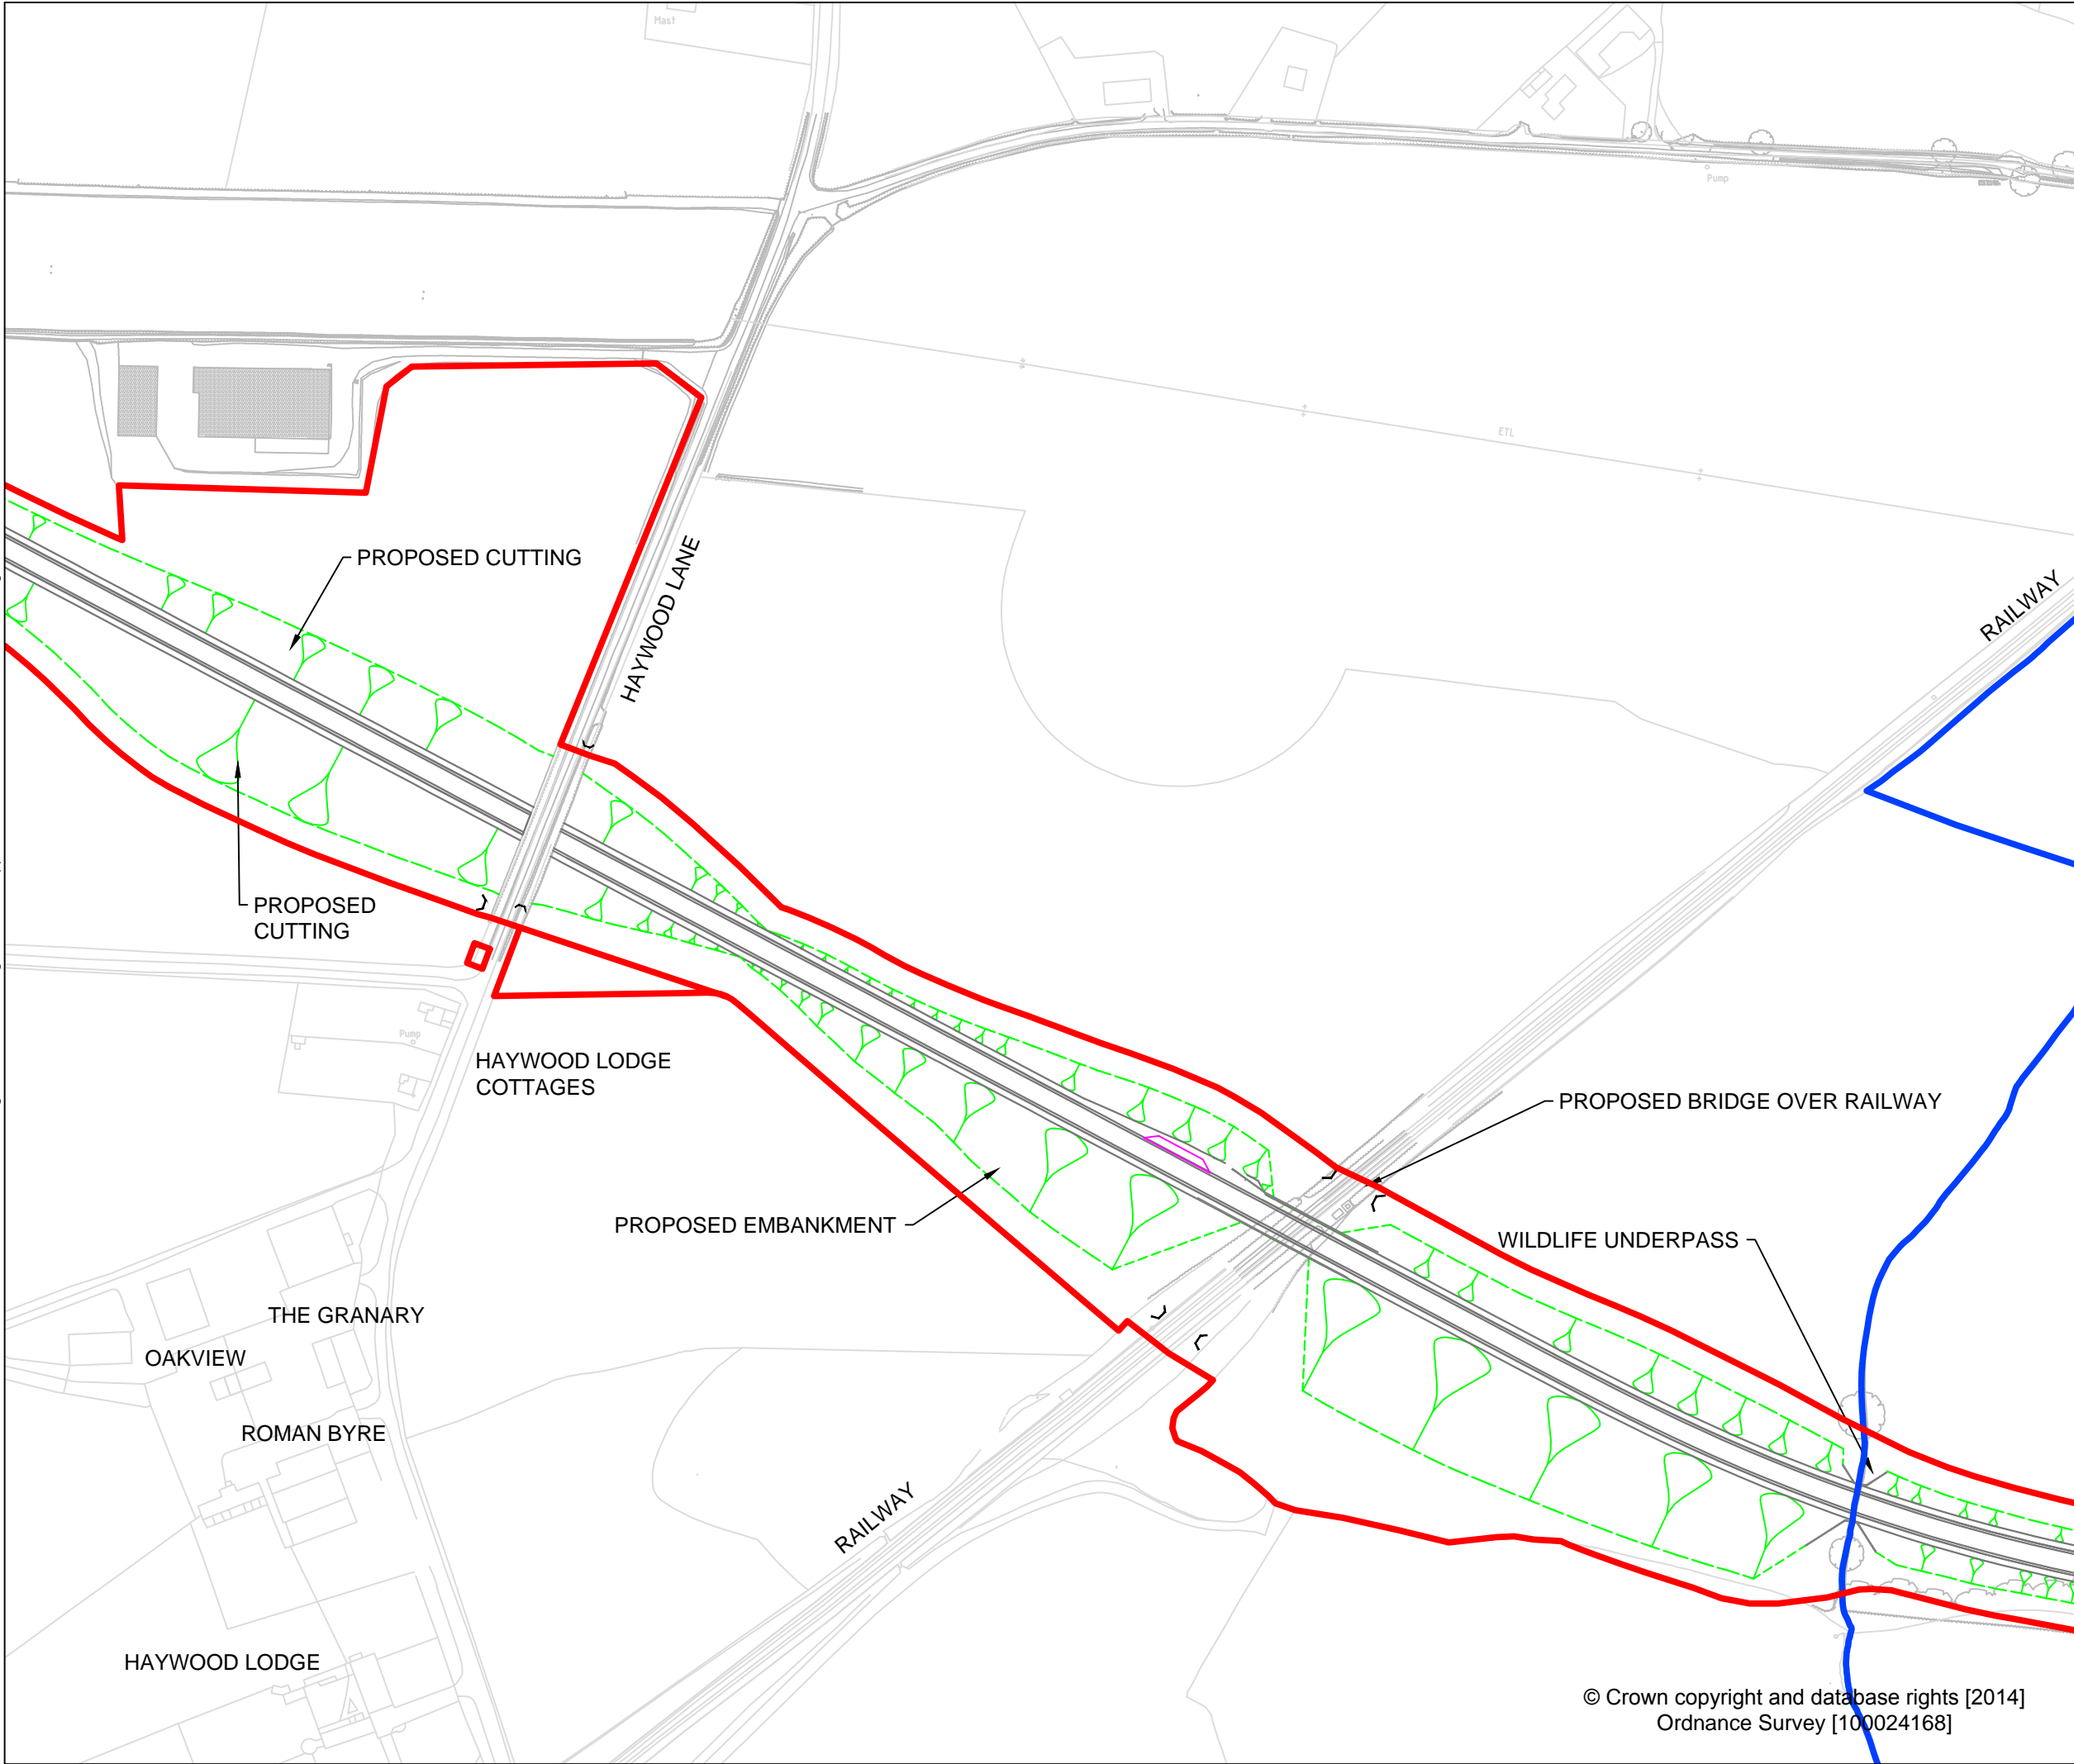

Rev	Date	Description	By	Chk	App



Queen Victoria House
 Redland Hill, Redland
 Bristol BS6 6US
 Tel: 44-(0)117-933-9300
 Fax: 44-(0)117-933-9253



Site/Project:
**HEREFORDSHIRE
 SWTP
 SOUTHERN LINK ROAD**

Title:
**RED LINE BOUNDARY
 PLAN
 SHEET 3**


Drawn: BRG	Checked: AH
Designed: JSdS	Approved: GD
Date: 11/02/2015	Scale: 1:2500 A3 Sheet: 1 of 5
Project Number:	Drawing Number:

3512983L-HHB **FIGURE 1.1**

© Copyright Parsons Brinckerhoff

© Crown copyright and database rights [2014]
 Ordnance Survey [100024168]

Login: De Souza, Judith
 Plot Date: 30/09/2015 08:48:16
 File Name: N:\35129\3512983L-HHB Hereford SWTP Planning Submission\Z Dwg\1-current\Application Plans\3512983L-HHB-F01.1.dwg

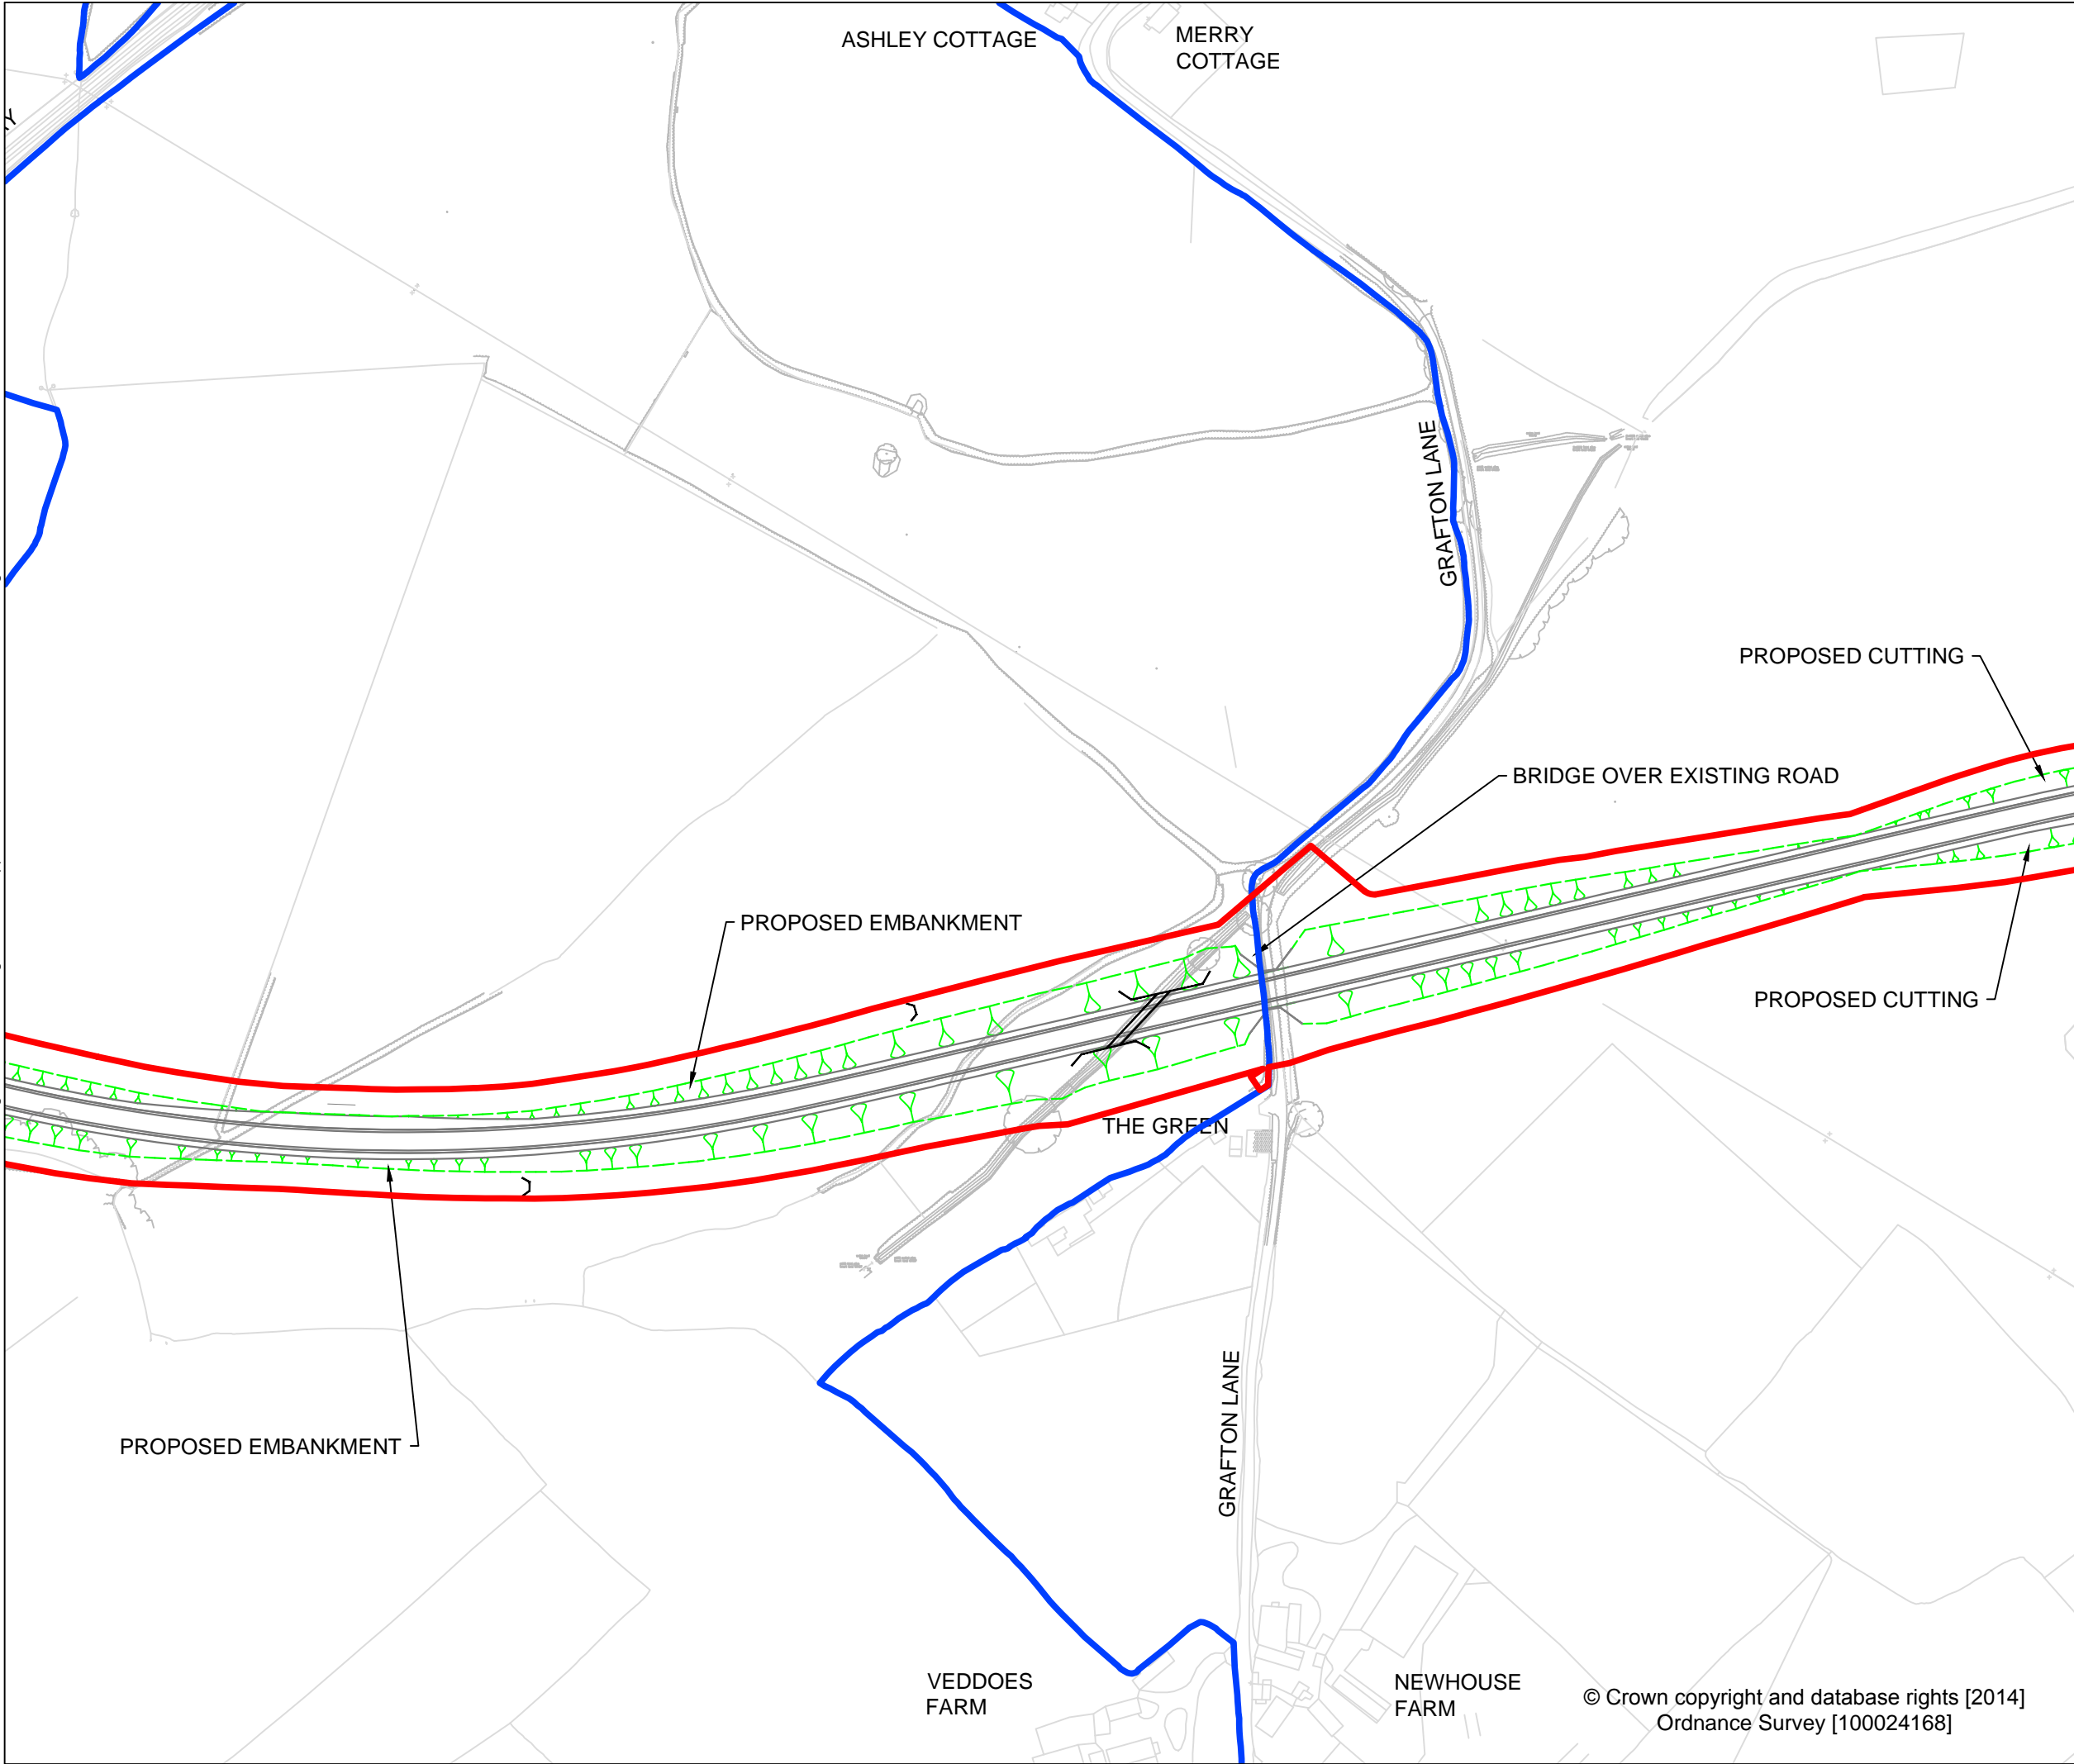

© Crown copyright and database rights [2014]
 Ordnance Survey [100024168]

Rev	Date	Description	By	Chk	App



Queen Victoria House
 Redland Hill, Redland
 Bristol BS6 6US
 Tel: 44-(0)117-933-9300
 Fax: 44-(0)117-933-9253



Site/Project:
**HEREFORDSHIRE
 SWTP
 SOUTHERN LINK ROAD**


Title:
**RED LINE BOUNDARY
 PLAN
 SHEET 4**

Drawn: BRG	Checked: AH
Designed: JSdS	Approved: GD
Date: 11/02/2015	Scale: 1:2500 A3 Sheet: 1 of 5
Project Number:	Drawing Number:

3512983L-HHB **FIGURE 1.1**

© Copyright Parsons Brinckerhoff

Login: De Souza, Judith
 Plot Date: 30/09/2015 08:48:32
 File Name: N:\35129\3512983L-HHB Hereford SWTP Planning Submission\Z Dwg\1-current\Application Plans\3512983L-HHB-F01.1.dwg

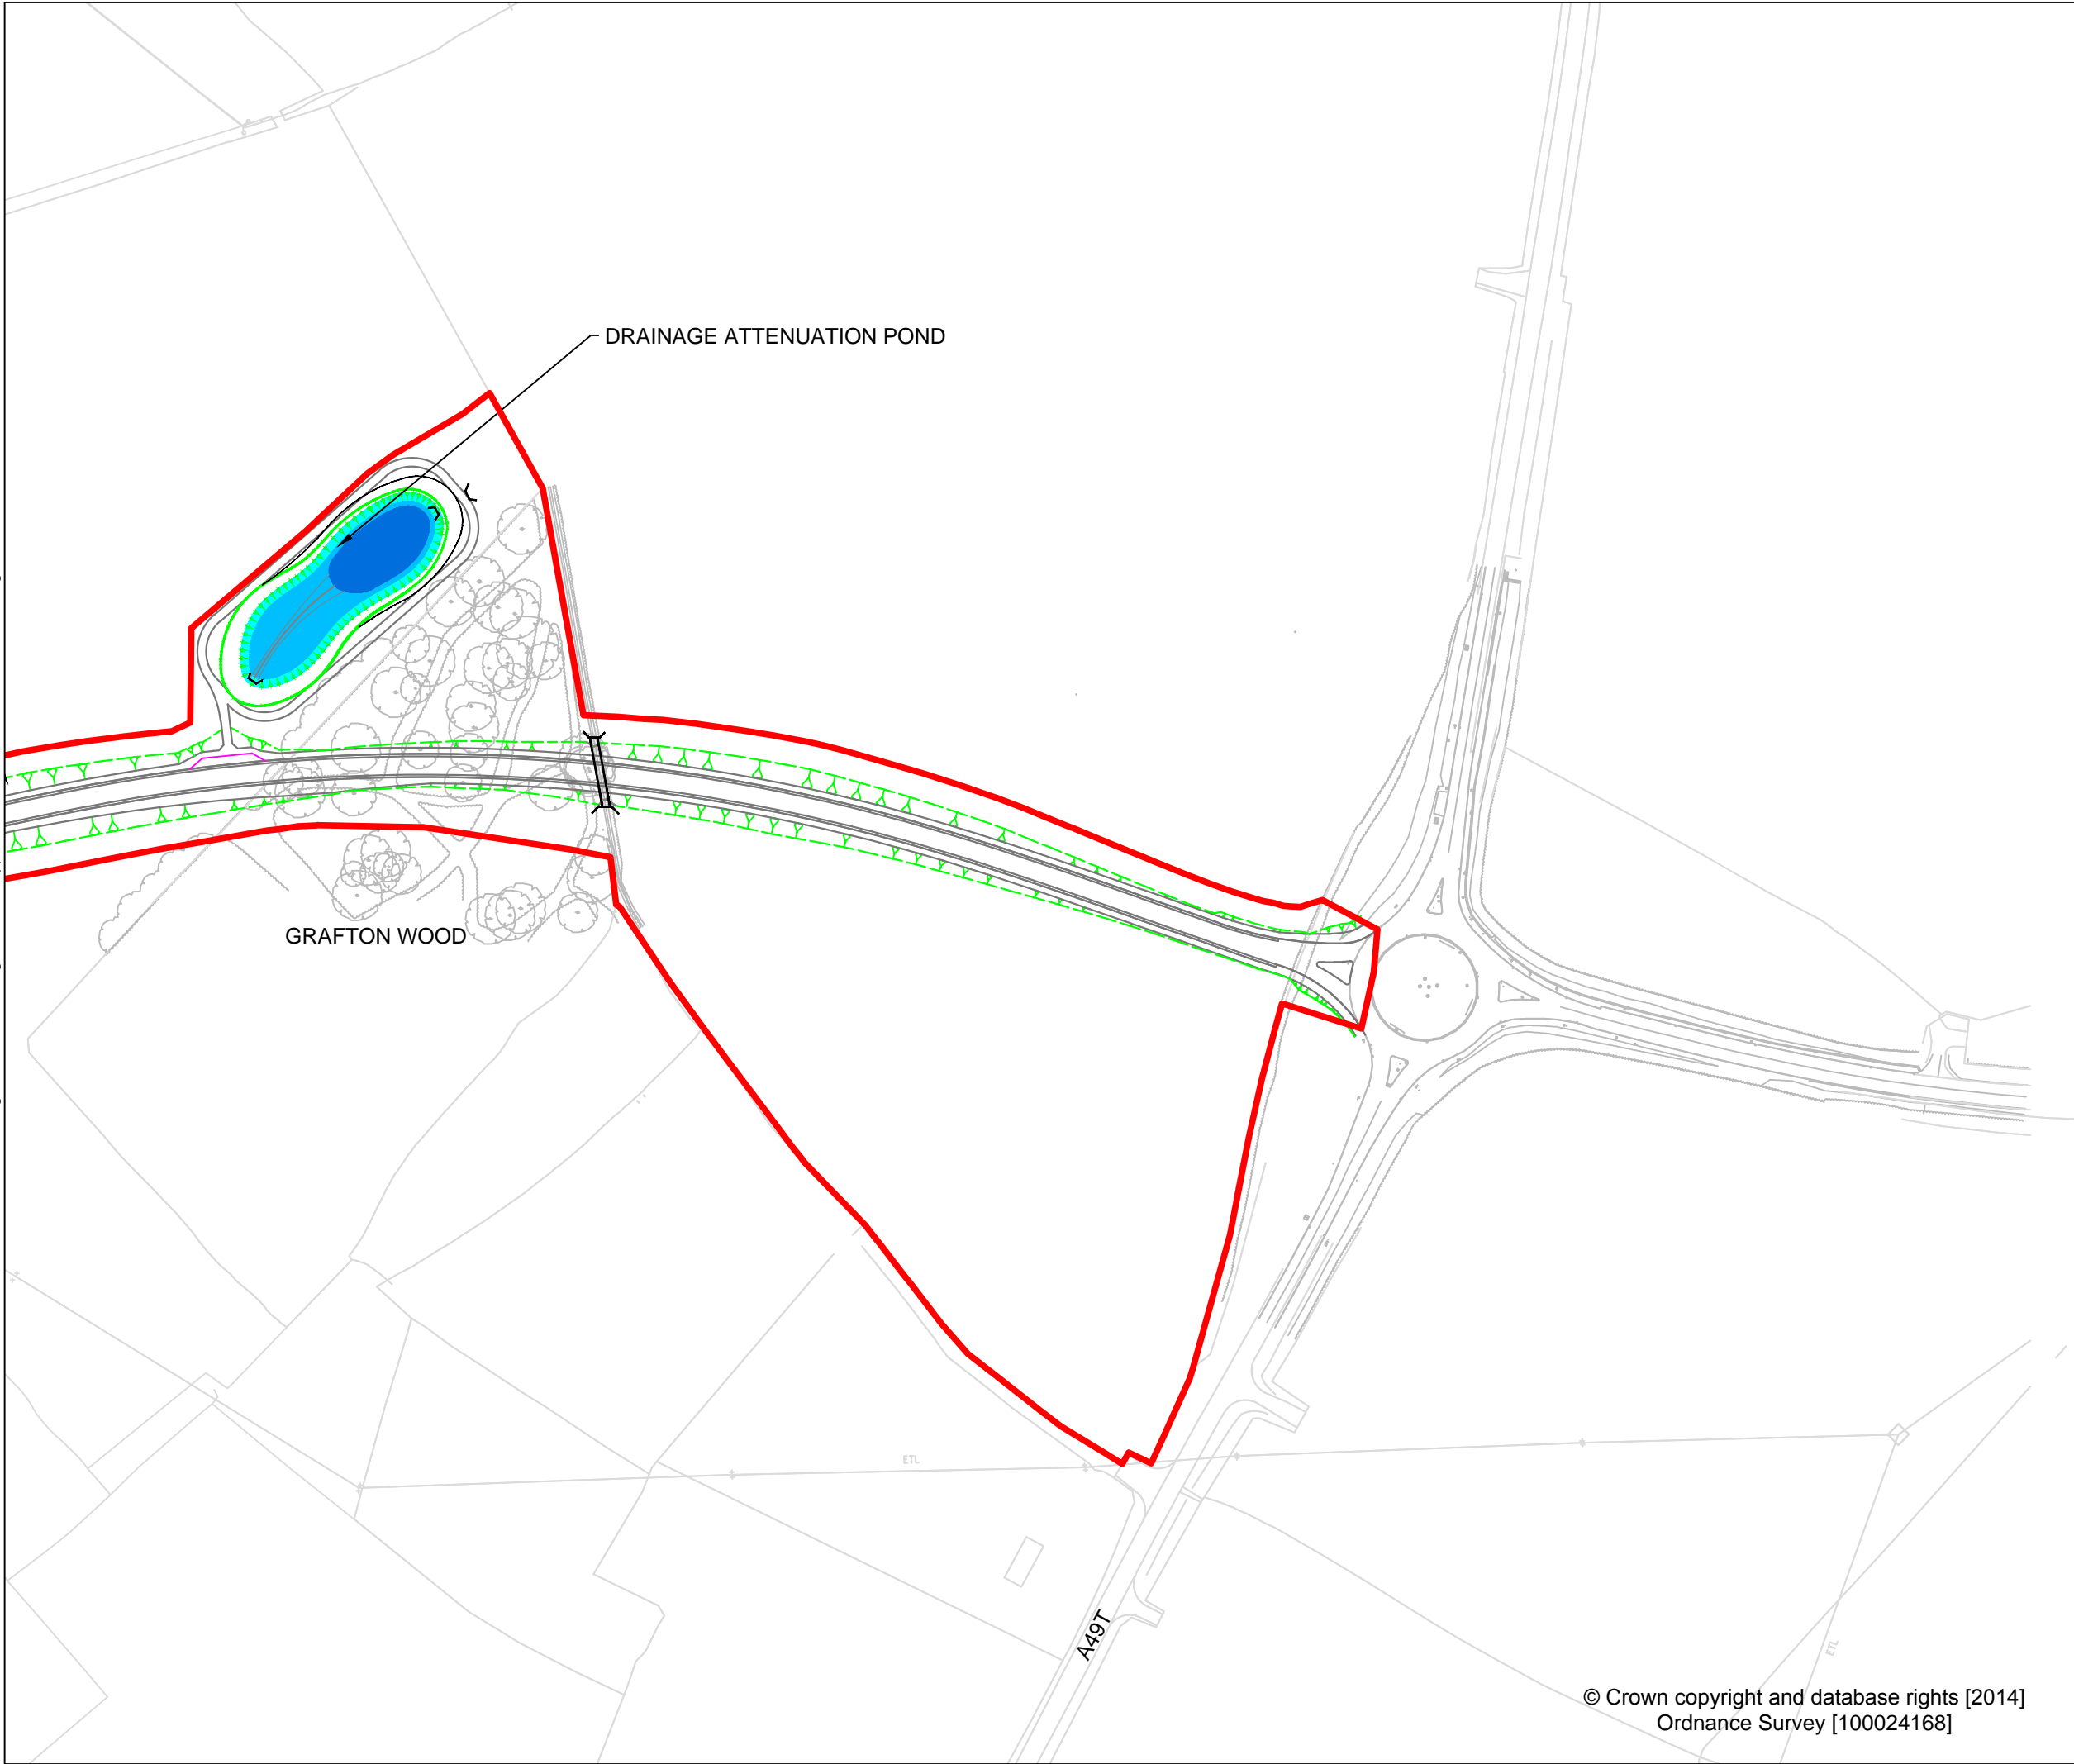

Rev	Date	Description	By	Chk	App



Queen Victoria House
 Redland Hill, Redland
 Bristol BS6 6US
 Tel: 44-(0)117-933-9300
 Fax: 44-(0)117-933-9253



Site/Project:
**HEREFORDSHIRE
 SWTP
 SOUTHERN LINK ROAD**

Title:
**RED LINE BOUNDARY
 PLAN
 SHEET 5**

Drawn: BRG	Checked: AH
Designed: JSdS	Approved: GD
Date: 11/02/2015	Scale: 1:2500 A3 Sheet: 1 of 5
Project Number:	Drawing Number:

3512983L-HHB	FIGURE 1.1	Revision:
--------------	------------	-----------

© Crown copyright and database rights [2014]
 Ordnance Survey [100024168]