



ADL Traffic Engineering Ltd

ADL House, The Oaklands Business Park, Armstrong Way, Yate, Bristol BS37 5NA
Tel: 01454 332100 Fax: 01454 327983 Email: cad@adltraffic.co.uk

Our ref: Brookend Street / Parking
Date: 29 March 2017

Dear Sir/ Madam,

BROOKEND STREET, ROSS-ON-WYE – PROPOSED NEW TRAFFIC REGULATION ORDER (TRO)

I write on behalf of Herefordshire Council and Balfour Beatty to advise you of forthcoming proposals to formalise existing parking restrictions on Brookend Street, Ross-On-Wye between its junctions with Millpond Street and Station Street as shown on attached plan.


The proposal comprises the introduction of a new Traffic Regulation Order (TRO) to cover parking restrictions on the east side of Brookend Street between Millpond Street and Station Street (Directly opposite Aldi supermarket). The new TRO will seek to bring the existing signs and markings in line with current standards. The current TRO will be revoked as part of the process.

A public notice detailing the proposals is due to be advertised in the Local Press. If you have any observations or comment, please contact ADL Traffic Engineering Ltd by e-mail at amol@adltraffic.co.uk or at the above address. The deadline for receipt of comments is 15th April 2017.

Yours sincerely,

A handwritten signature in black ink, appearing to read 'Doug Brodie', is written over a light blue horizontal line.

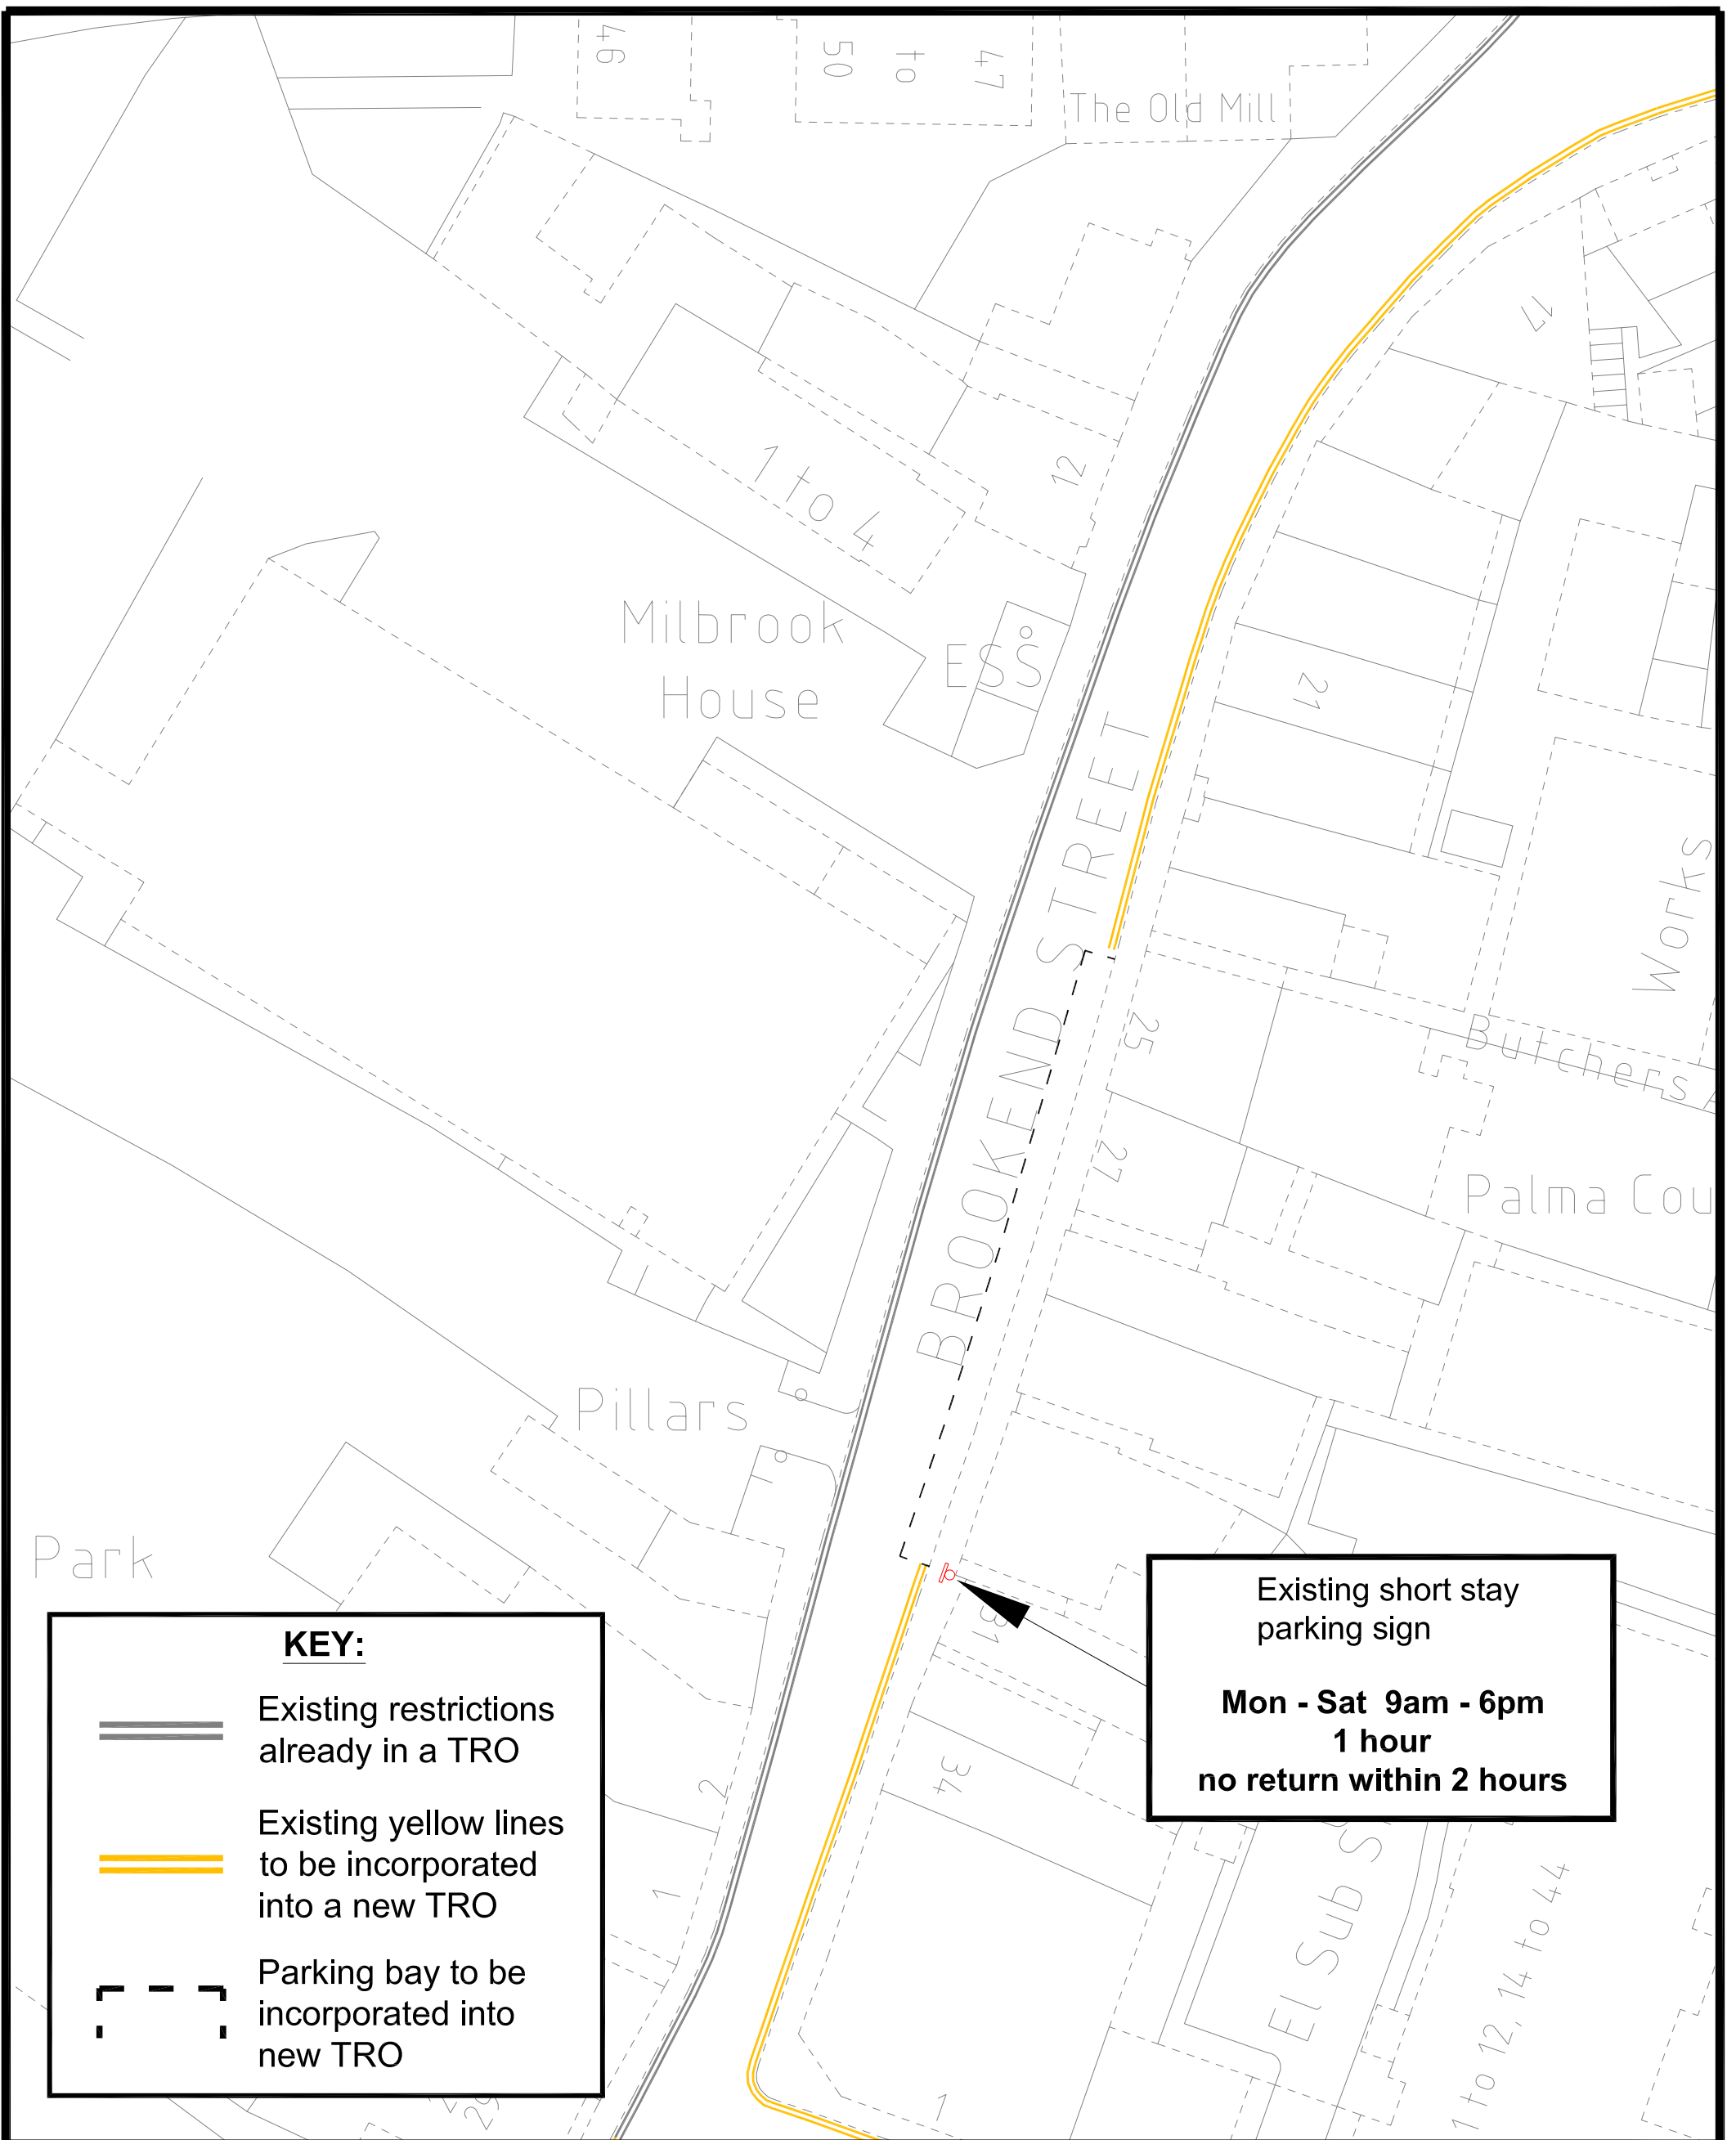


Doug Brodie




Existing short stay parking sign

Mon - Sat 9am - 6pm
1 hour
no return within 2 hours

KEY:

-  Existing restrictions already in a TRO
-  Existing yellow lines to be incorporated into a new TRO
-  Parking bay to be incorporated into new TRO

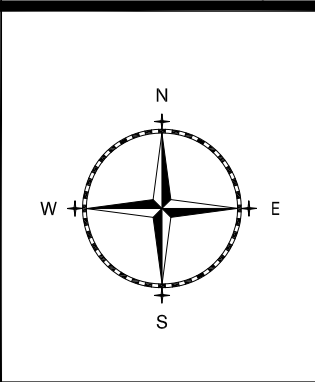

ADL
T R A F F I C

ADL Traffic Engineering Ltd.
 ADL House
 The Oaklands Business Park
 Yate, Bristol
 BS37 5NA
 Tel : 01454 332100
 Fax : 01454 327983
 E-Mail : CAD@ADLTRAFFIC.CO.UK

NOTES

1. PRELIMINARY DESIGN PROVIDED FOR ILLUSTRATIVE PURPOSES ONLY. ALL DETAILS ARE SUBJECT TO INCLUDING CHECKING STATUTORY SERVICE APPARATUS.
2. DO NOT SCALE FROM THIS DRAWING.
3. BACKGROUND PLAN IS BASED UPON A DIGITAL OSBASE.
4. ALL DETAILS TO BE CONFIRMED ON SITE AND ON A TOPOGRAPHICAL SURVEY.
5. ALL TRACKS ASSUME GRADIENTS AND CAMBERS DO NOT EXCEED 1:60 AND 1:40 RESPECTIVELY OTHERWISE VEHICLE MANOEUVRABILITY MAY BE AFFECTED.
6. ALL LAND OWNERSHIP DETAILS, EXTENT OF ADOPTED HIGHWAY AND RIGHTS OF WAY TO BE CONFIRMED.
7. ASSUMES ALL LANDSCAPING CAN BE ALTERED AND NO TREES ARE SUBJECT TO TPO.

© Copyright ADL Traffic Engineering Ltd

AMENDMENTS		
REF.	DATE	DESCRIPTION
A	22.03.2017	PLAN UPDATED.

ADL Job No. **3409**

Project ALDI Ross-on-Wye Herefordshire			
Title Consultation drawing Existing parking restrictions			
Date 17.03.2017	Drawn MT		
Checked	Date	Approved	Date
Scale N.T.S@A3	Dwg No. 3409-12	Rev. A	