


- Notes:
1. Sign face to diag 7032 and post / foundation to be removed to tip 6 months after implementation of the scheme.
  2. Road markings to diag 1004 to tie in with existing road markings.
  3. Road marking standard details can be found on drawing MN0125-C-002.
  4. Suitable power supply to be identified, connections to be undertaken by Balfour Beatty.

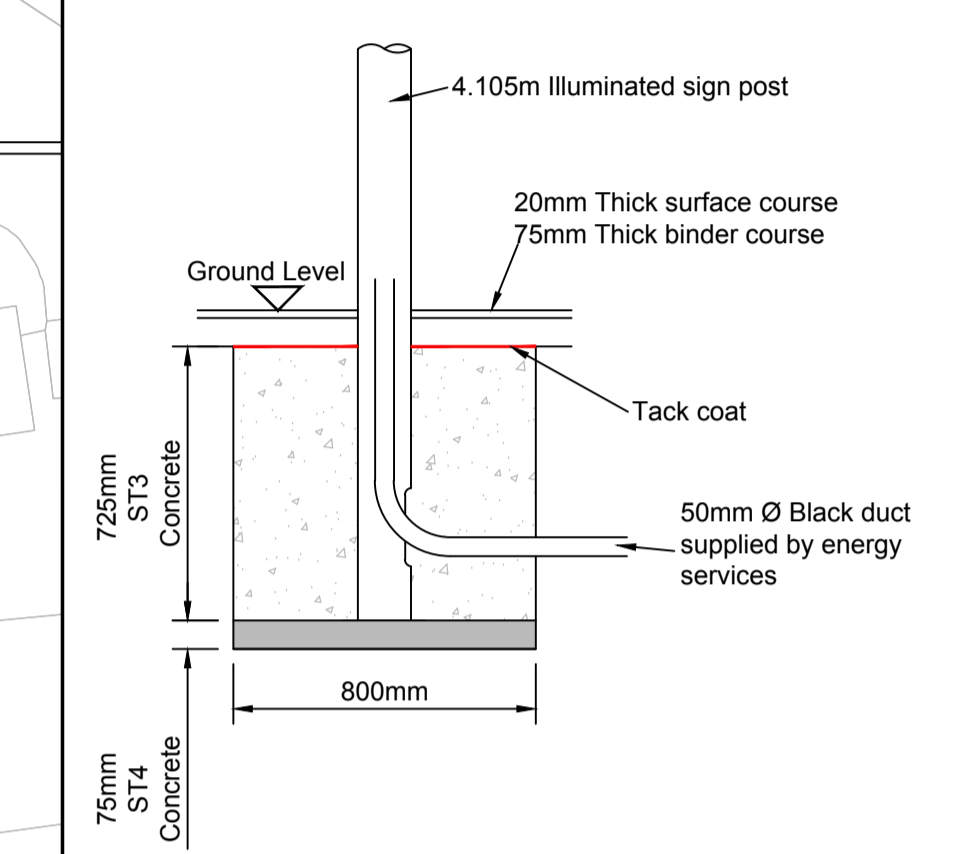

Illuminated Sign Post Foundation Scale 1:20

Rev	Revision details	Chkd	Appd	Date

**Balfour Beatty**  
Living Places

Client  
**G. HUGHES** B.A.(Hons), M.B.A., M.I.C.E., M.I.E.S.  
DIRECTOR OF ECONOMIES  
COMMUNITIES and CORPORATE  
Herefordshire Council  
Place Based Commissioning, Plough Lane, PO Box 4, Hereford, HR4 0LX

Project Name  
**Credenhill A480 30mph TRO**

Drawing Title  
**PROPOSED SPEED REDUCTION A480**

Original Drawing Size : A1	Dimensions : m
Scale : 1:500	Copyright © BBLP

Drawing No  
**MN0125-C-001**