



Appendix 4 St Owen Street Cycle Scheme AD Report Traffic Calming Measures

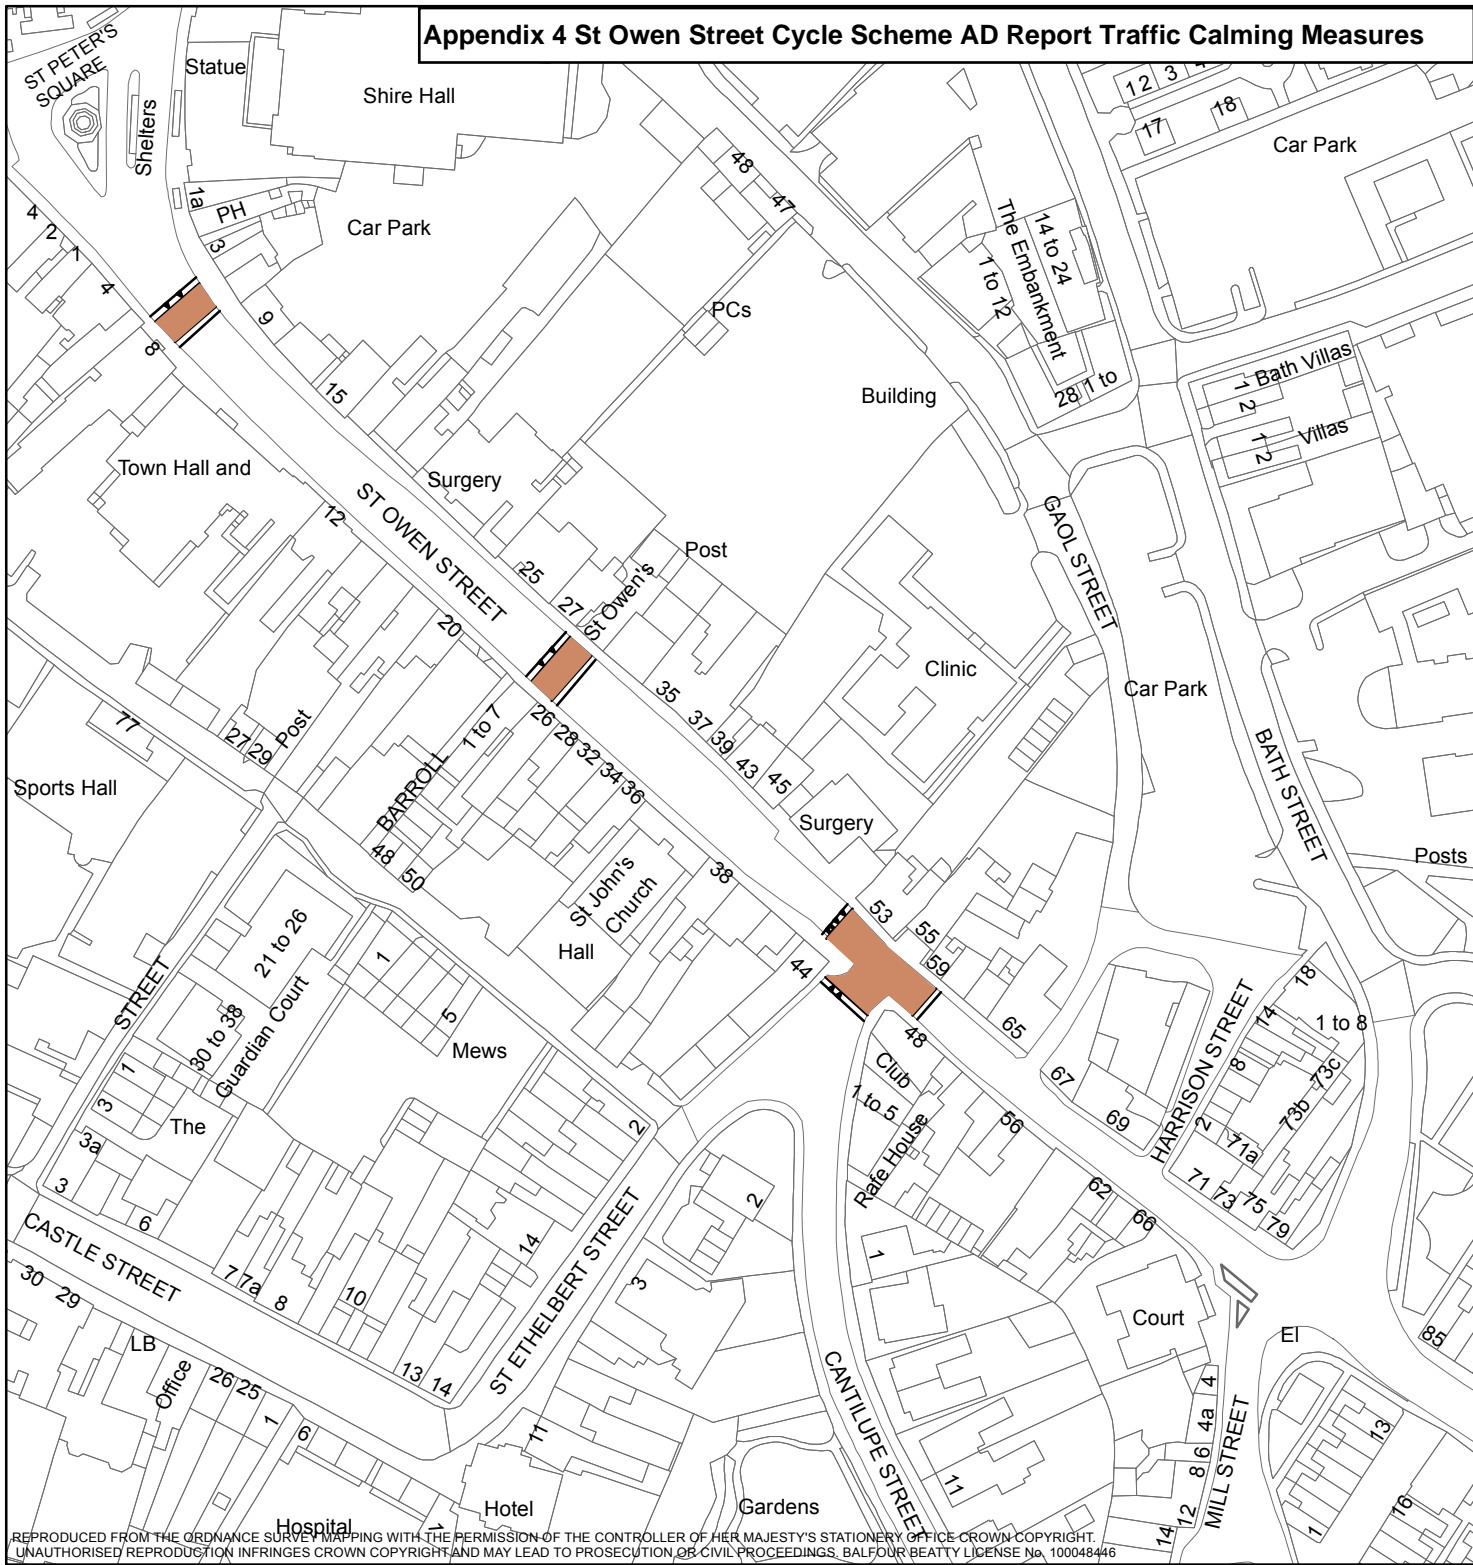

REPRODUCED FROM THE ORDNANCE SURVEY MAPPING WITH THE PERMISSION OF THE CONTROLLER OF HER MAJESTY'S STATIONERY OFFICE CROWN COPYRIGHT. UNAUTHORISED REPRODUCTION INFRINGES CROWN COPYRIGHT AND MAY LEAD TO PROSECUTION OR CIVIL PROCEEDINGS. BALFOUR BEATTY LICENSE No. 100048446

St Owen Street Cycle Scheme Proposed Vertical Traffic Calming measures

KEY

 Flat Top Tables (75mm height) with ramps



Version 1: 26/11/18
Traffic Management
Balfour Beatty Living Places