



ADL Traffic and Highways Engineering Ltd

ADL House, Oaklands Business Park, Armstrong Way, Yate, Bristol, BS37 5NA
Tel: 01454 332 100 Fax: 01454 327 983 Email: cad@adltraffic.co.uk

Our ref: Scheme 42 Brampton Abbots (Parking)

8 January 2019

Dear Consultee

Re: OAK HOUSE NURSERY, BRAMPTON ABBOTTS: INITIAL CONSULTATION

I write to you on behalf of Herefordshire Council and Balfour Beatty to advise you of the forthcoming Traffic Regulation Order to introduce parking restrictions at the junction of the U70419 Church Road and C1273 Ross Road in Brampton Abbots.

You may recall we undertook an investigatory study in April 2018 and an informal consultation with interested parties as part of this study. It was subsequently recommended that:

No waiting at any time restrictions are introduced at the junction of the C1273 Ross Road and the U70419 Church Road, in the vicinity of Oak House Nursery.

The restrictions to include:

- C1273 Ross Road (East Side) 42m north of U70419 Church Lane
28.3m south of U70419 Church Lane
- C1273 Ross Road (West side) 42m north of U70419 Church Lane
70m south of U70419 Church Lane
- U70417 Church Lane (North and South side) 35.5m west of C1273 Ross Road



Please see a plan overleaf which demonstrates the extent of the parking restriction proposed.

A Traffic Regulation Order (TRO) process has now been initiated to allow the Council and the Police to enforce it.

In light of the above, if you have any observations or comments, please do not hesitate to contact ADL Traffic and Highways Engineering Ltd by email at th@adltraffic.co.uk at the above address. The deadline for receipt of comments is X February 2019.

Yours sincerely
for **ADL TRAFFIC & HIGHWAYS ENGINEERING LIMITED**

TOM HAYWARD
ASSOCIATE DIRECTOR

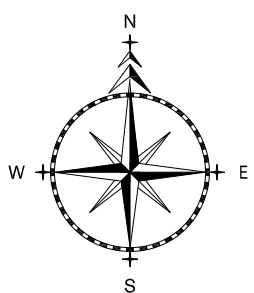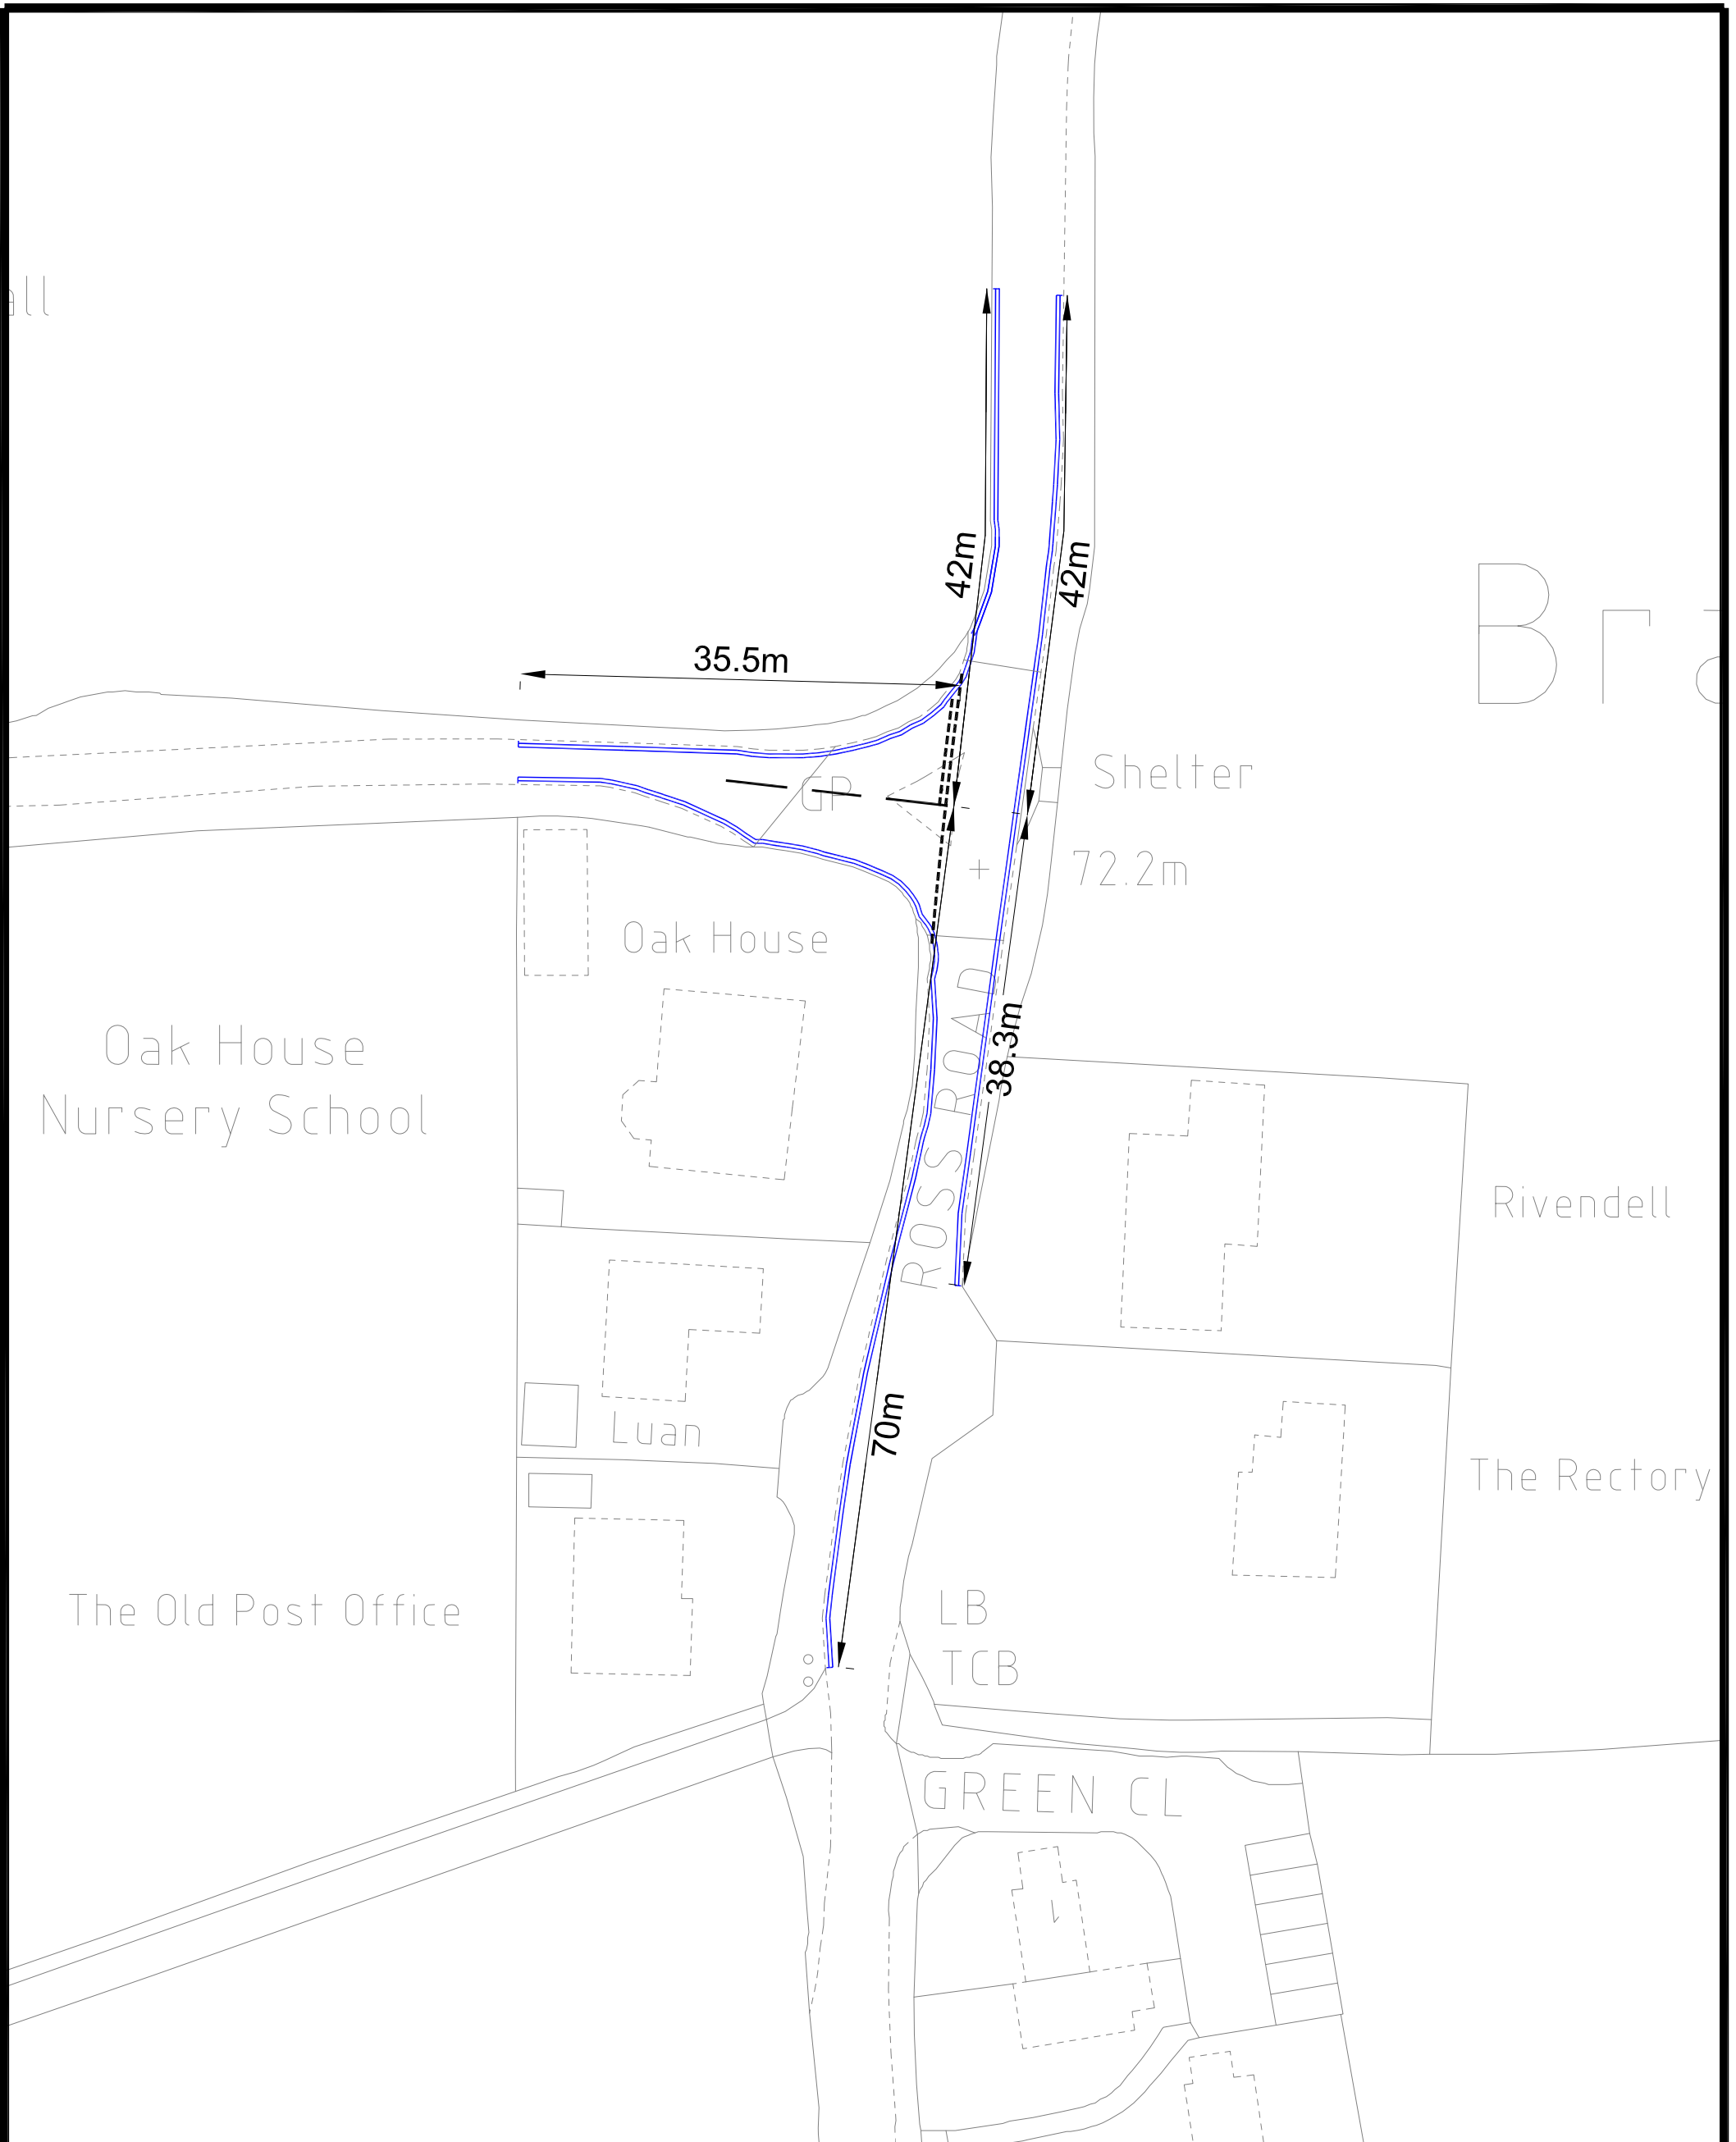

ADL
 T R A F F I C &
 H I G H W A Y S

ADL House
 The Oaklands Business Park
 Yate, Bristol
 BS37 5NA
 Tel : 01454 332100
 Fax : 01454 327983
 E-Mail : CAD@ADLTRAFFIC.CO.UK

NOTES

1. PRELIMINARY DESIGN PROVIDED FOR ILLUSTRATIVE PURPOSES ONLY. ALL DETAILS ARE SUBJECT TO INCLUDING CHECKING STATUTORY SERVICE APPARATUS.
 2. DO NOT SCALE FROM THIS DRAWING.
 3. BACKGROUND PLAN IS BASED UPON A DIGITAL OSBASE.
 4. ALL DETAILS TO BE CONFIRMED ON SITE AND ON A TOPOGRAPHICAL SURVEY.
 5. ALL TRACKS ASSUME GRADIENTS AND CAMBERS DO NOT EXCEED 1:60 AND 1:40 RESPECTIVELY OTHERWISE VEHICLE MANOEUVRABILITY MAY BE AFFECTED.
 6. ALL LAND OWNERSHIP DETAILS, EXTENT OF ADOPTED HIGHWAY AND RIGHTS OF WAY TO BE CONFIRMED.
 7. ASSUMES ALL LANDSCAPING CAN BE ALTERED AND NO TREES ARE SUBJECT TO TPO.
- © Copyright ADL Traffic and Highways Engineering Ltd

AMENDMENTS

REF.	DATE	DESCRIPTION

ADL Job No. **3409**

Project Brampton Abbots Herefordshire			
Title Proposed Parking Restrictions			
Date 08.01.2019	Drawn TD		
Checked	Date	Approved	Date
Scale 1:500@A3	Dwg No. 3409-42	Rev. A	