



IMPORTANT WARNING: Information regarding the location of apparatus is given for your assistance and is intended for guidance only. No guarantee is given of its accuracy. | Reproduced from Ordnance Survey mapping with the permission of the Controller of Her Majesty's Stationery Office. ©Crown Copyright and database rights 2019 Ordnance Survey 100024168. Unauthorised reproduction infringes Crown copyright and may lead to prosecution or civil proceedings.

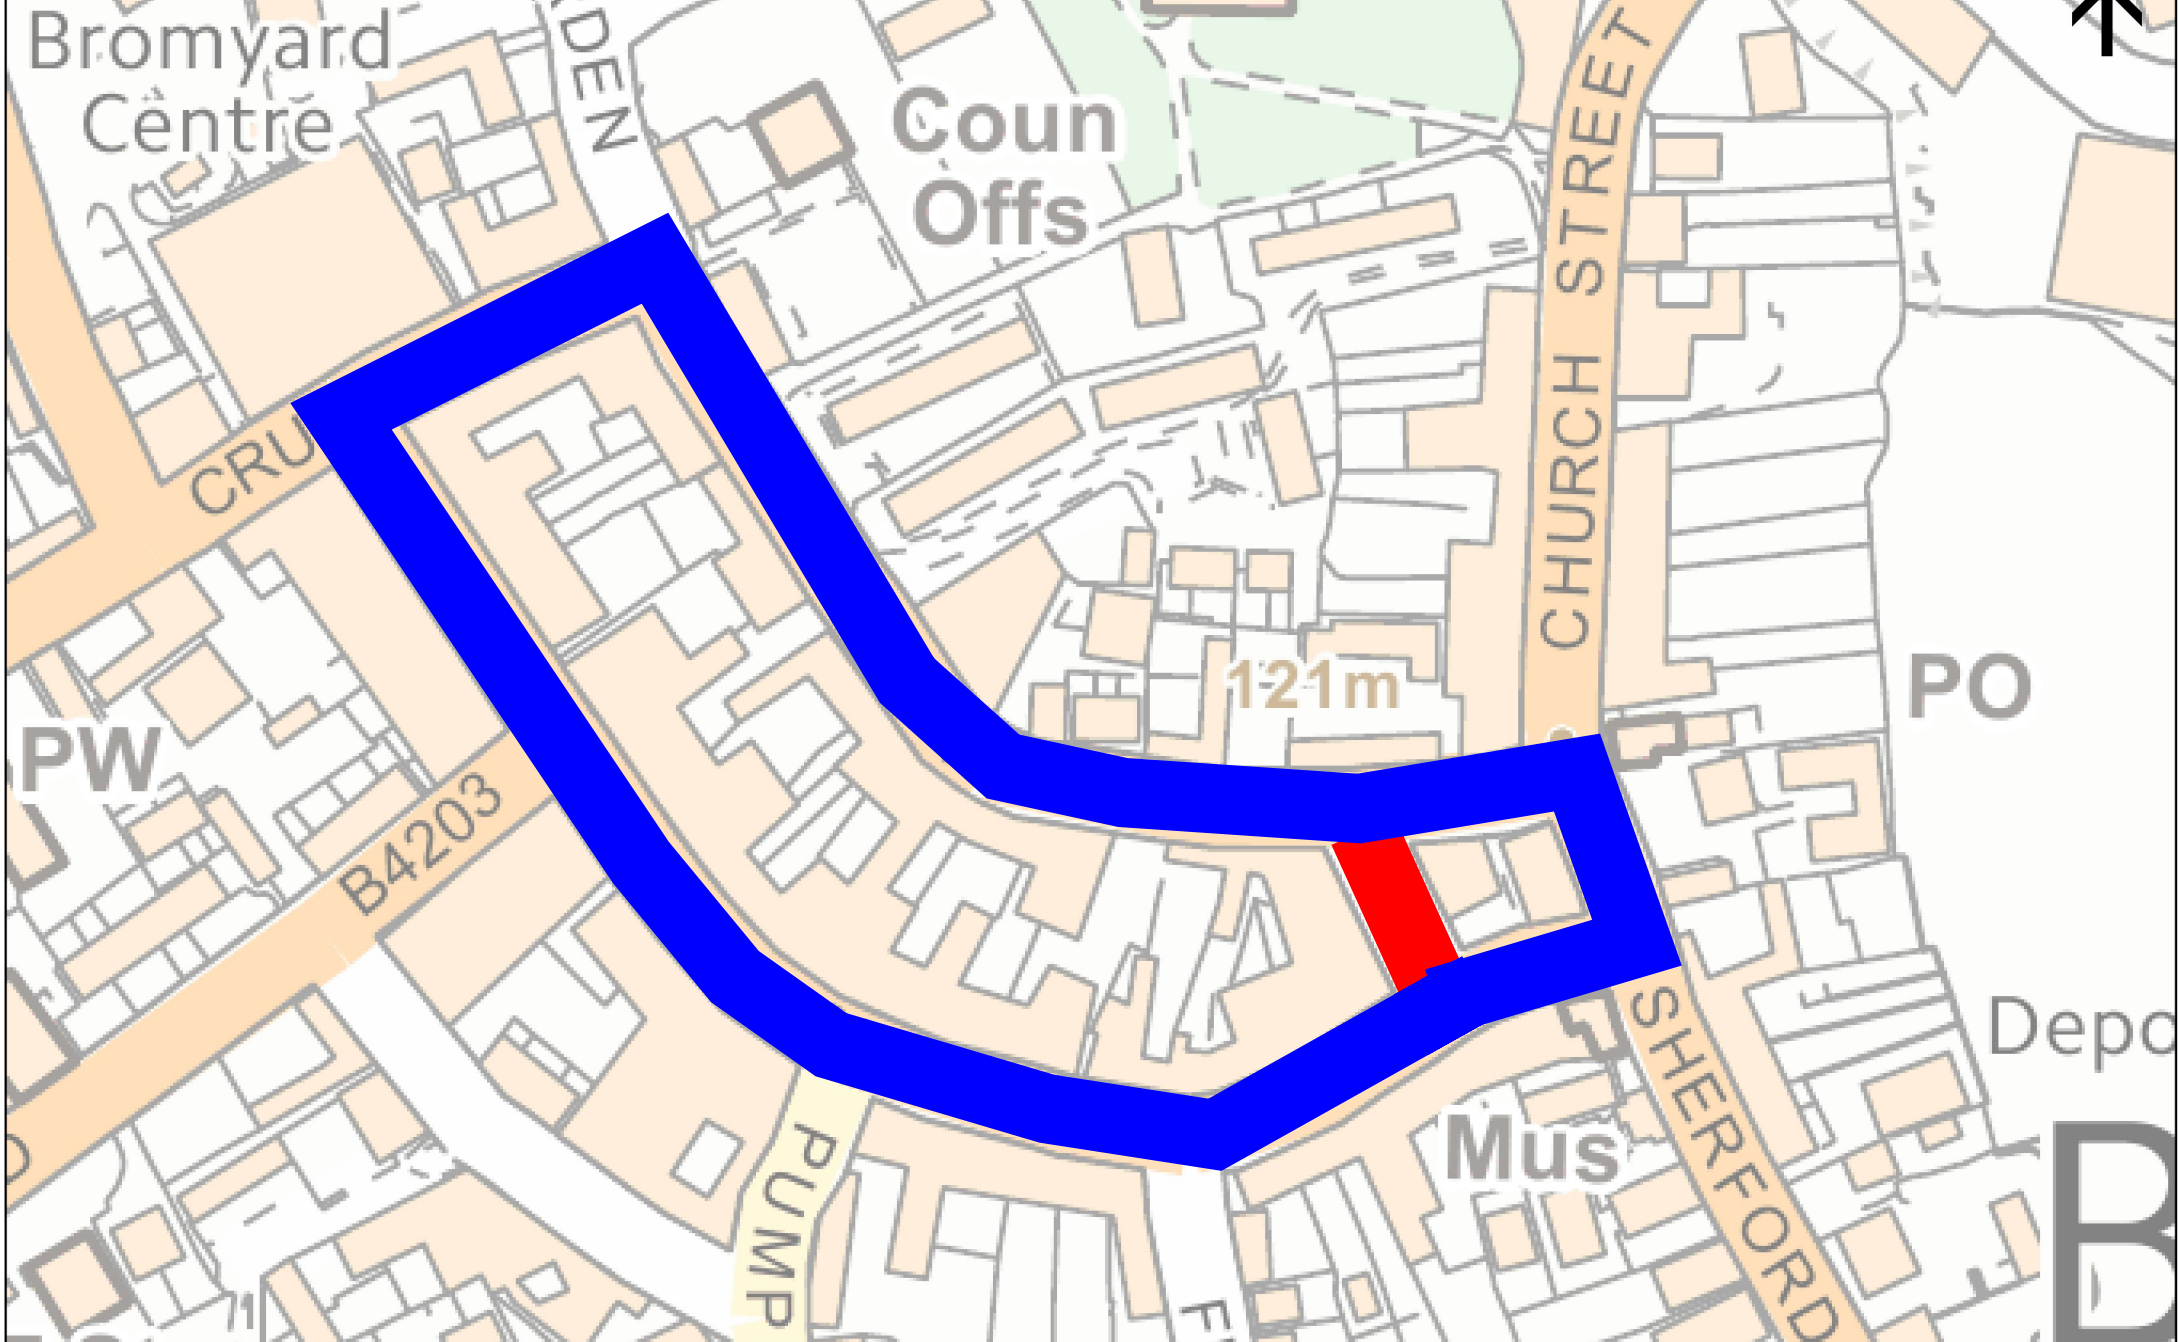

Road Closure (TTRO19-428)
U65450 Twyning Street, Bromyard
7th October, 2019 (19 days)

SCALE: 1:1,500
DATE: 16/07/2019
PROJECT

Balfour Beatty Living Places
Unit 3 Thorn Business Park
Rotherwas Industrial Estate
Hereford HR2 6JT

Road Closure 
Diversion Route 