



ADL Traffic and Highways Engineering Ltd

ADL House, Oaklands Business Park, Armstrong Way, Yate, Bristol, BS37 5NA

Tel: 01454 332 100 Email: cad@adltraffic.co.uk

ADL/LRJ/ls/Bromyard(2)

30 October 2018

Dear Consultee

Re: INITIAL CONSULTATION: BROMYARD PROPOSED 7.5 TONNE WEIGHT RESTRICTION

I write on behalf of Herefordshire Council and Balfour Beatty to advise you that we are currently investigating the proposal to introduce a 7.5 tonne weight restriction on the following streets in Bromyard:

- | | |
|----------------|-------------------|
| • New Road | • Cruxwell Street |
| • Pump Street | • Rowberry Street |
| • Frog Street | • Old Road |
| • Broad Street | • Clover Road |
| • High Street | • Winslow Road |

The weight restriction traffic Order comes with an “except for access” clause. This exemption applies to vehicles requiring access to properties or land adjoining the aforementioned streets.

The purpose of this Order is to stop vehicles over 7.5 tonnes from using these streets purely as a cut-through; thereby directing such vehicles along the B4203 Sherford Street and Station Road and thus away from the residential streets and town centre streets.

If you have any observations or comment, please contact ADL Traffic & Highways Engineering Ltd by email at lorna@adltraffic.co.uk or at the above address. The deadline for receipt of comments is Friday 30th November 2018.



We will keep the data for up to 7 years. Your information may be shared with other Balfour Beatty teams within Herefordshire and Herefordshire Council in order to provide you with the service.

Individuals have a number of rights under data protection law, including the right to request their information. You also have a right to make a complaint about our handling of your personal data to the Information Commissioner's Office <https://ico.org.uk/>

Yours sincerely

for **ADL TRAFFIC & HIGHWAYS ENGINEERING LIMITED**

LORNA RANDALL-JONES
DIRECTOR

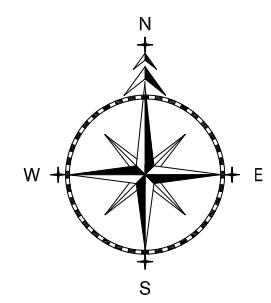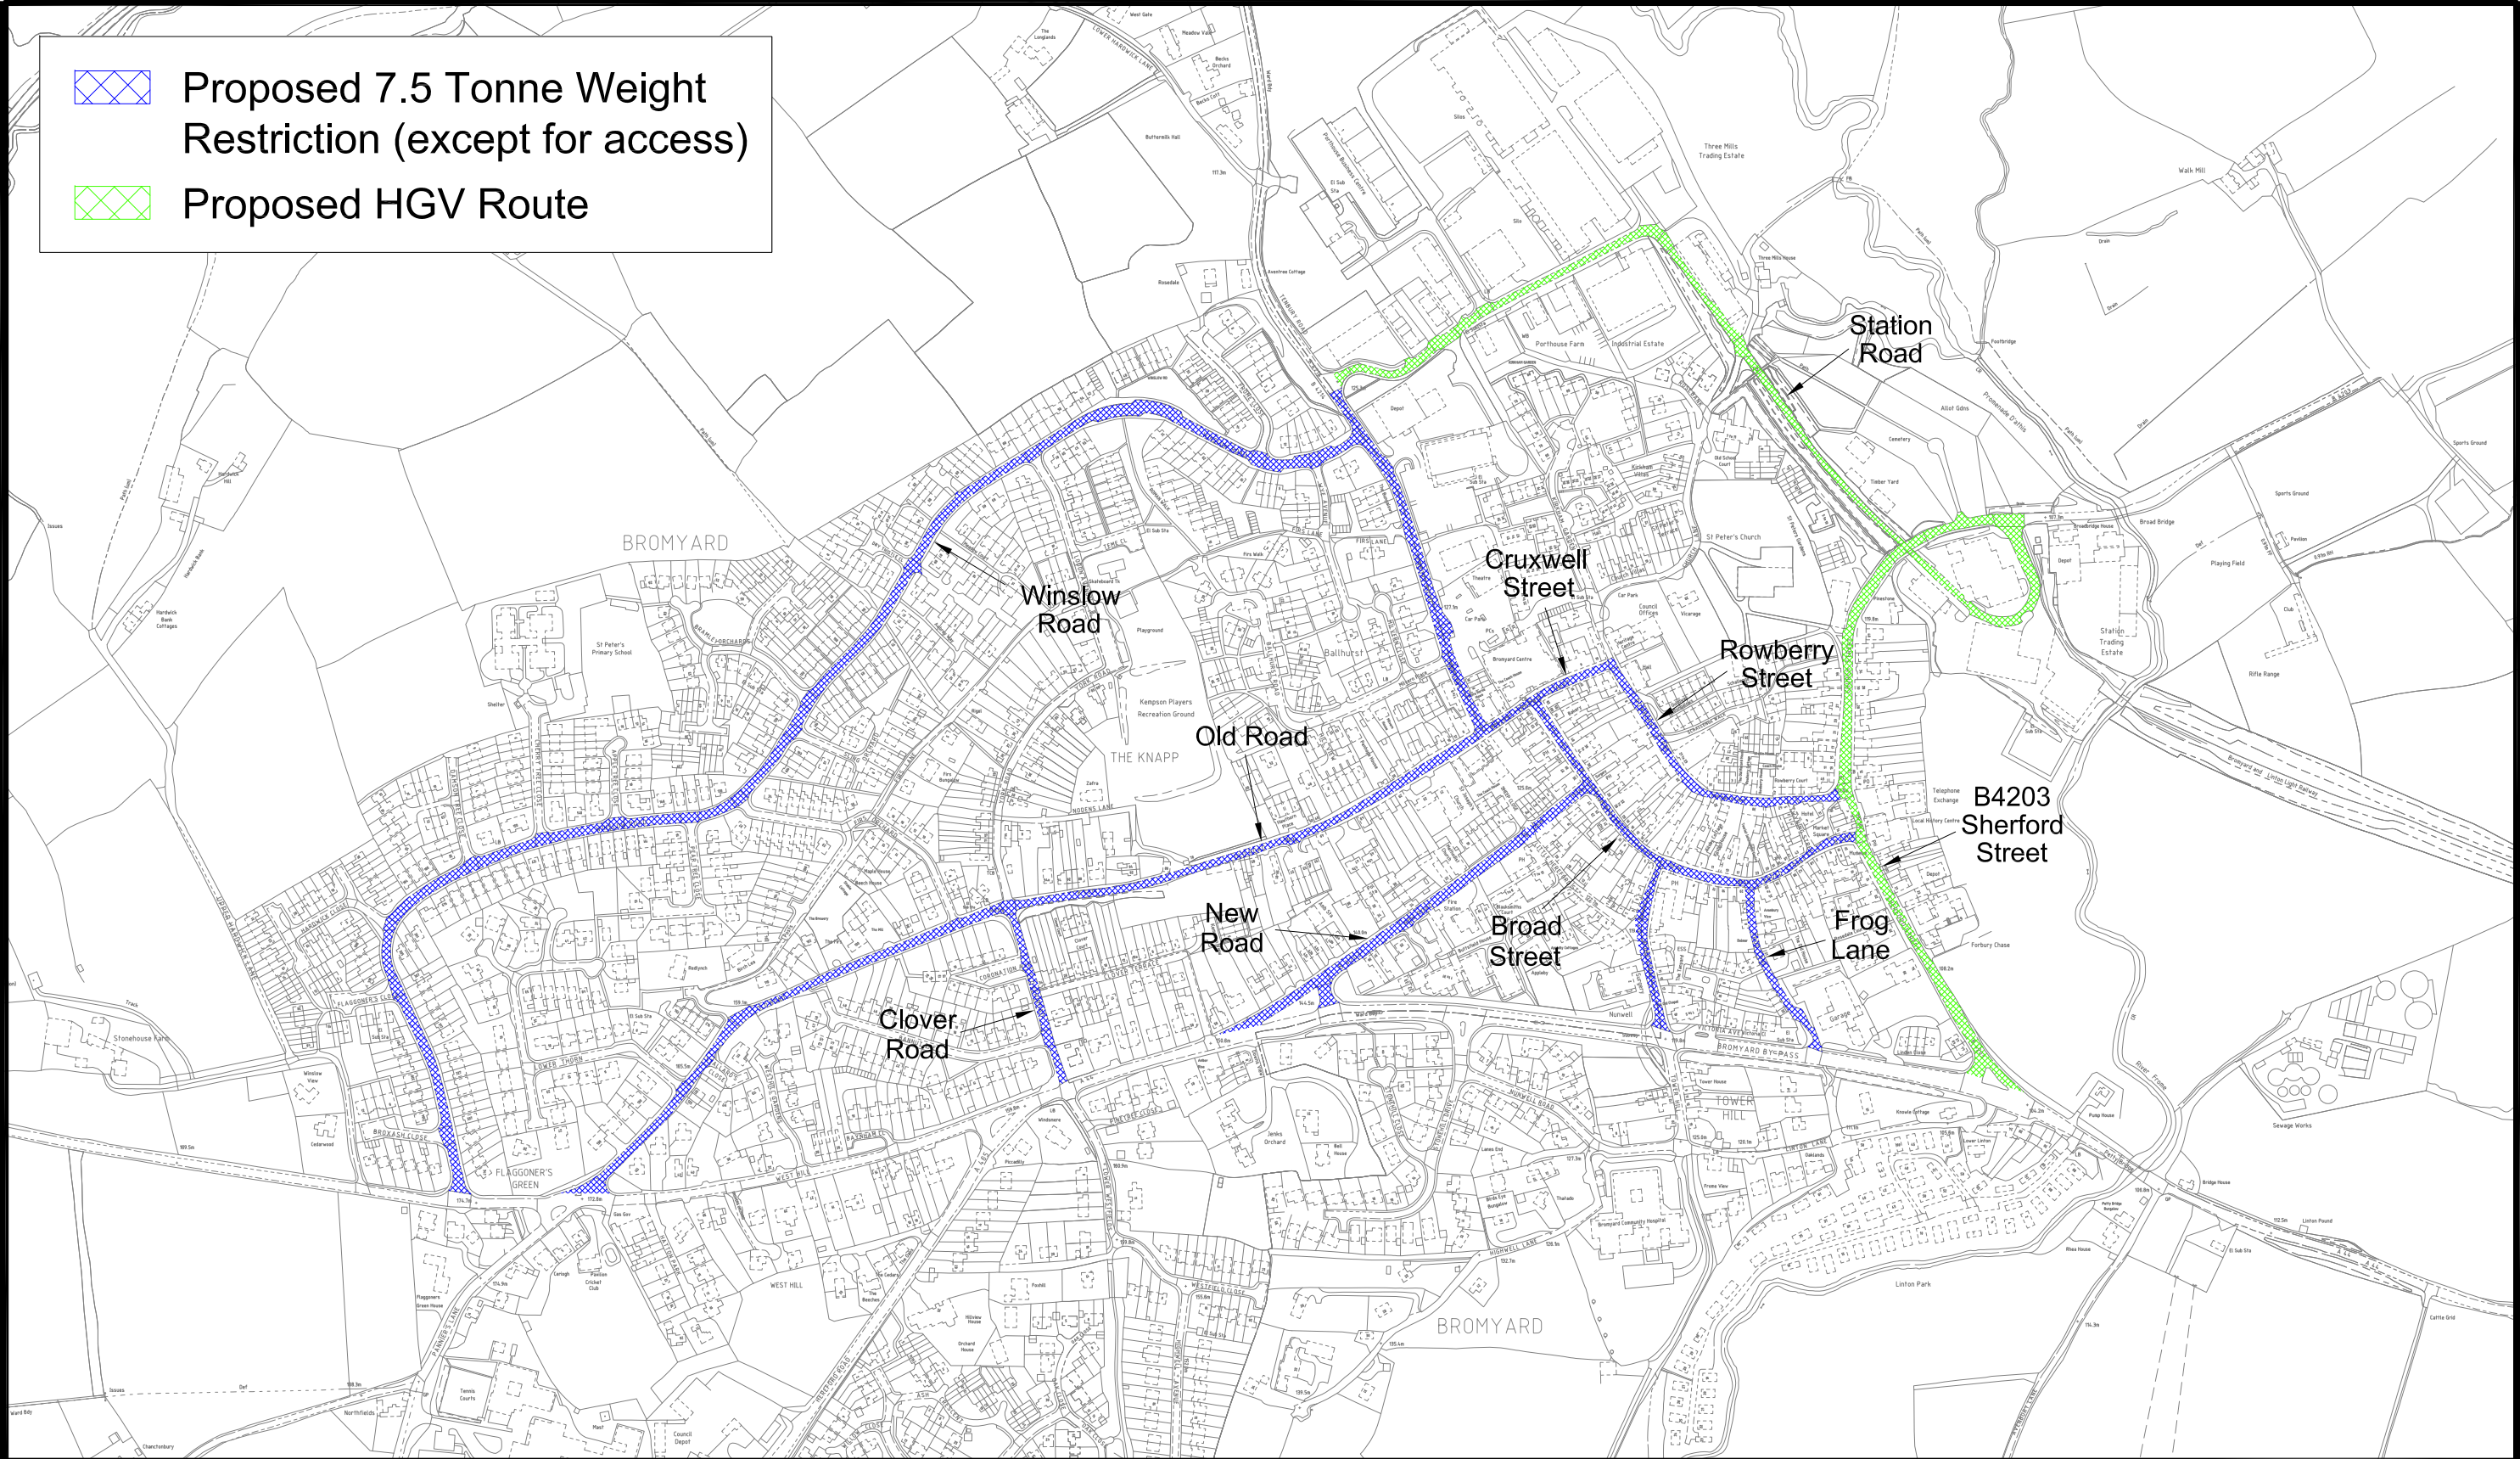

ADL
TRAFFIC &
HIGHWAYS

ADL House
The Oaklands Business Park
Yate, Bristol
BS37 5NA
Tel : 01454 332100
Fax : 01454 327983
E-Mail : CAD@ADLTRAFFIC.CO.UK

NOTES

1. PRELIMINARY DESIGN PROVIDED FOR ILLUSTRATIVE PURPOSES ONLY. ALL DETAILS ARE SUBJECT TO INCLUDING CHECKING STATUTORY SERVICE APPARATUS.
2. DO NOT SCALE FROM THIS DRAWING.
3. BACKGROUND PLAN IS BASED UPON A DIGITAL OSBASE.
4. ALL DETAILS TO BE CONFIRMED ON SITE AND ON A TOPOGRAPHICAL SURVEY.
5. ALL TRACKS ASSUME GRADIENTS AND CAMBERS DO NOT EXCEED 1:60 AND 1:40 RESPECTIVELY OTHERWISE VEHICLE MANOEUVRABILITY MAY BE AFFECTED.
6. ALL LAND OWNERSHIP DETAILS, EXTENT OF ADOPTED HIGHWAY AND RIGHTS OF WAY TO BE CONFIRMED.
7. ASSUMES ALL LANDSCAPING CAN BE ALTERED AND NO TREES ARE SUBJECT TO TPO.

© Copyright ADL Traffic and Highways Engineering Ltd

AMENDMENTS		
REF.	DATE	DESCRIPTION

ADL Job No. **3409**

Project Bromyard Herefordshire			
Title 7.5 Tonne Weight Restriction			
Date 15.10.2018	Drawn TD		
Checked	Date	Approved	Date
Scale 1:5000@A3	Dwg No. 3409-56	Rev.	