


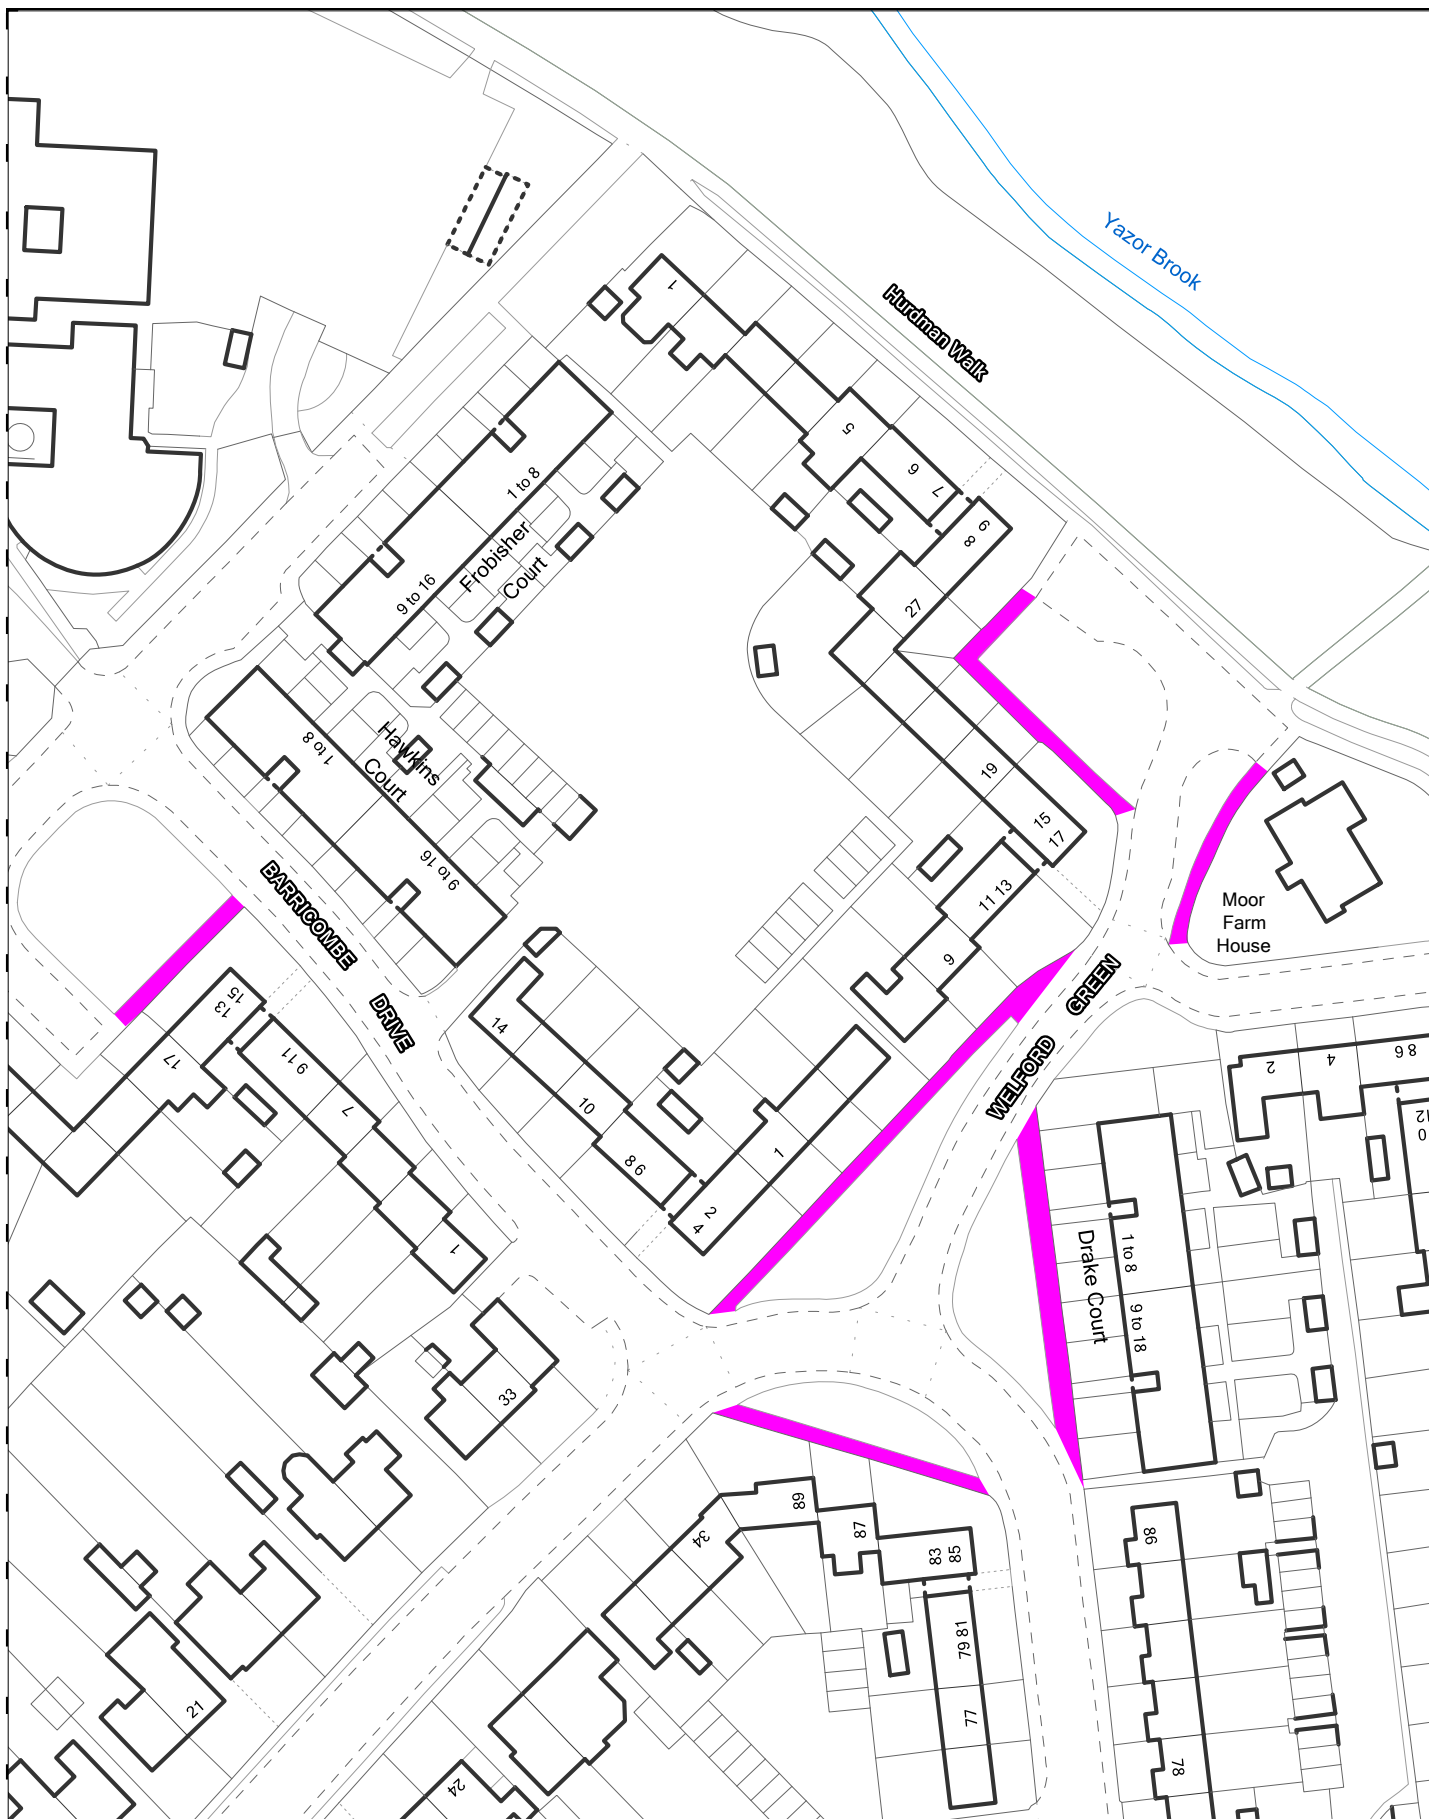

LOCATION - Moor Farm Estate, Hereford Footways to be Dedicated as Highway - Plan 1

SCALE 1:1000

This plan is based on information that is currently available to the County of Herefordshire District Council. It is given on the strict understanding that neither the Council or any of its officers will be held responsible for the accuracy of this information or accept any liability whatsoever for any error or omission therein, or direct or consequential loss or damage arising from the interpretation or use of the information supplied. With regard to scale, this plan may be subject to distortions in scale and any measurements scaled from this plan may not match measurements between the same points on the ground. Please also be aware that the Ordnance Survey mapping that forms the basis of this plan may be up to 2 metres out at this scale. The enquirer should rely on the results of their own investigations.



Herefordshire Council,
Highways and Transportation,
Plough Lane, Hereford, HR4 0WZ.
Tel: 01432 260000
Fax: 01432 383031