

Supplement to the agenda


Licensing Sub-Committee

Wednesday 8 October 2025, 2.00 pm


Online meeting/Conference Room 2 - Herefordshire Council, Plough Lane Offices,
Hereford, HR4 0LE


Contents

Item	Title and purpose	Page(s)
4.	Application for a variation of a premises licence in respect of Marden Stores Restaurant, Marden, Hereford, HR1 3EW- Licensing Act 2003 To consider an application for a variation for a premises licence in respect of Marden Stores Restaurant, Marden, Hereford, HR1 3EW under the Licensing Act 2003.	3 - 4

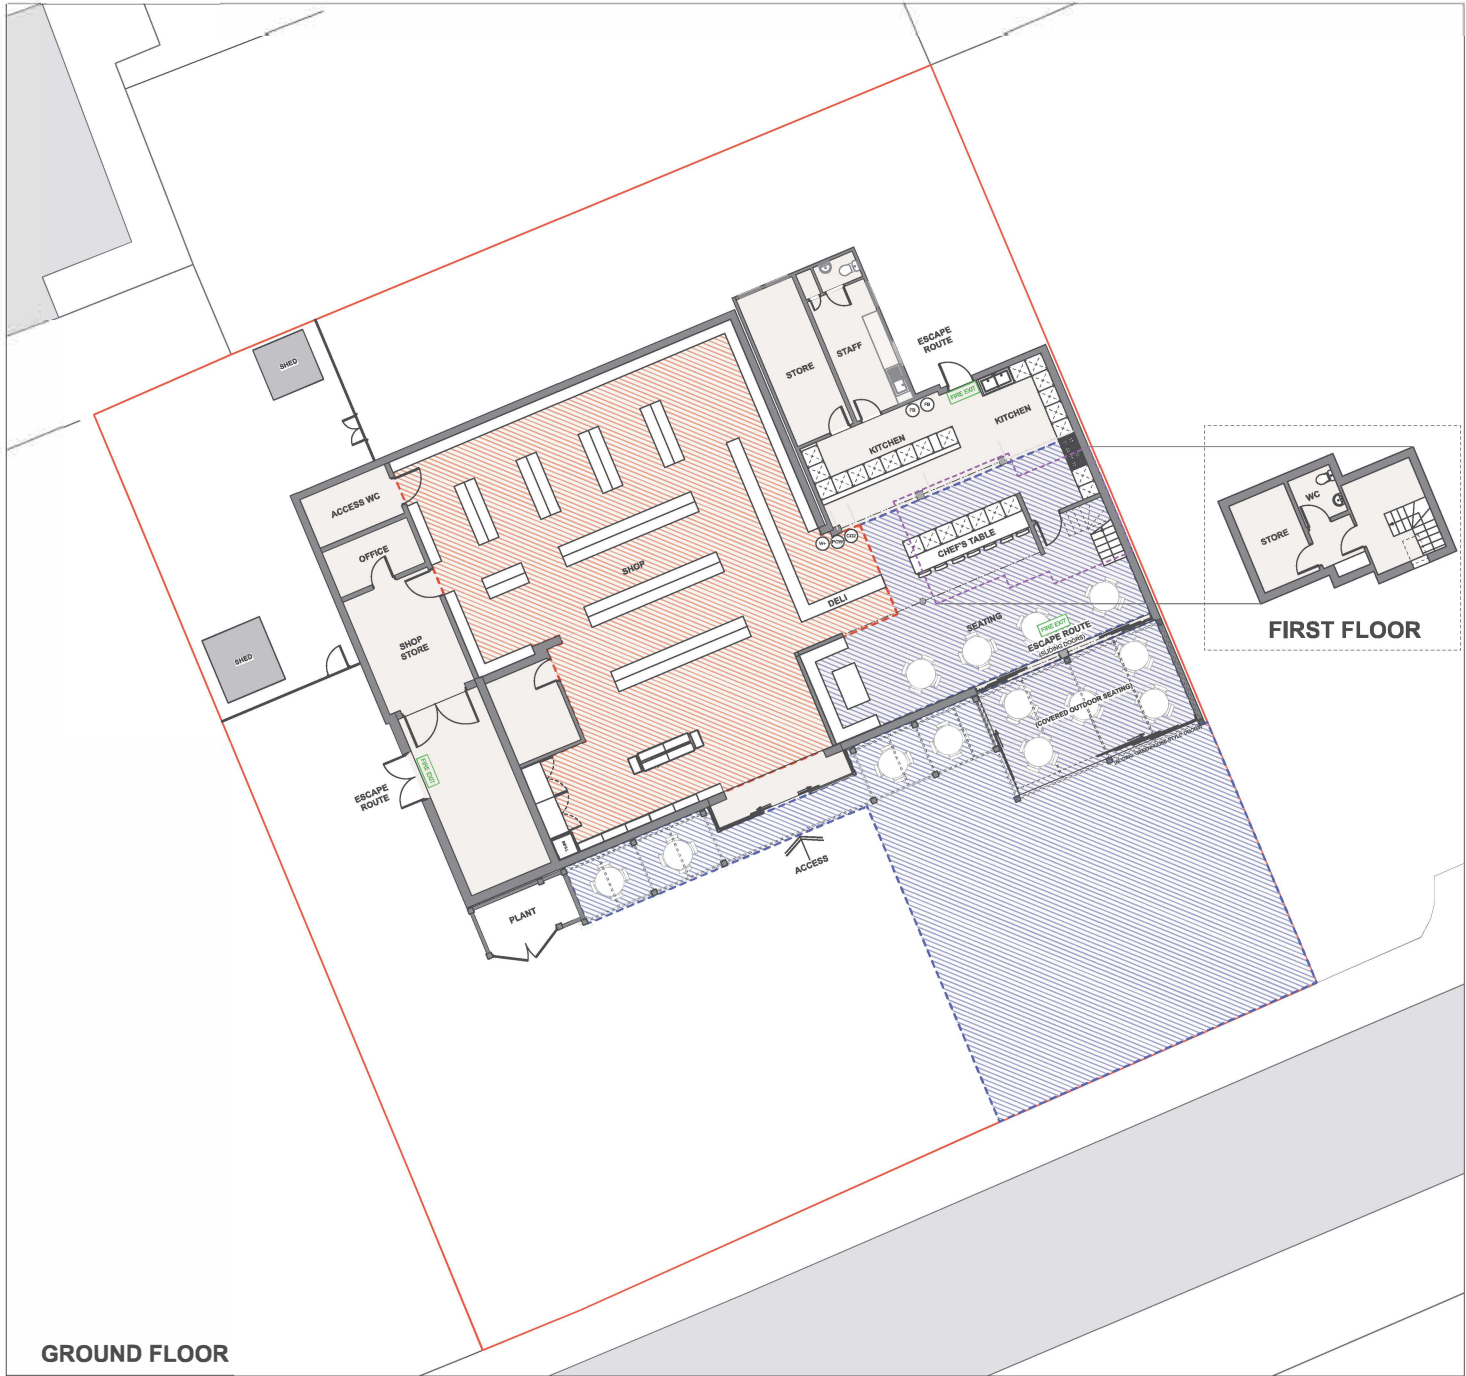





KEY

 Licensable Activity
205 SQ.M

 Area alcohol to be consumed
283 SQ.M

 FIRE EXIT Escape route

Fire extinguishers

-  Carbon dioxide
-  Powder
-  Water plus
-  Fire blanket

Alcohol collection by waitress/waiter will be from chillers/storage to the right of the chef's table

- 1 Do not scale off this drawing.
- 2 Any discrepancies to be referred to the Architect.
- 3 This drawing is to be read in conjunction with all relevant specifications and other drawings issued by the Architect, and other specialists.
- 4 This drawing is copyright and is not to be reproduced without RRA permission.
- 5 IF IN DOUBT, ASK.

LICENSING ISSUE

STRUCTURAL INFORMATION INDICATIVE ONLY, SHOWN FOR CO-ORDINATION PURPOSES

PLEASE REFER TO STRUCTURAL ENGINEERS SPECIFICATION

PLEASE NOTE NO MANHOLES WERE LIFTED THROUGH SURVEYING THE PROPERTY. CONTRACTOR IS REQUIRED TO INSPECT DRAINAGE SYSTEM TO CHECK ALL PROPOSED RUNS WORK PRIOR TO COMMENCEMENT.



Revision	Description	Date	Check	Rev
----------	-------------	------	-------	-----



RRA Architects Ltd

Workplace
100 High Street
Hereford
HR1 2AA

T 01432 278 707
E enquiries@rraarchitects.com

www.rraarchitects.com

London
T 0203 130 0398

Hereford
T 01432 278 707

Ludlow
T 01584519 747

Gloucestershire
T 01432 265 111

Project :
MARDEN POST OFFICE,
16 SPRINGFIELD CLOSE
HR1 3EW

Drawing Title :
PROPOSED LICENSING PLAN

Status	Date	Drawn By
LICENSING	MAY 2024	RJB
Drawing No.	Revision	Scale
3564/1 P(0)210		1:100 @ A1



