

**9 DCCW2007/3403/F - PROPOSED CONVERSION OF EXISTING STONE BARN AND ATTACHED ANCILLARY BUILDING INTO 2 NO. RESIDENTIAL UNITS AT WOODFIELDS FARM, TILLINGTON COMMON, TILLINGTON, HEREFORDSHIRE, HR4 8LP**

**For: Mr. & Mrs. P. Eagling, Woodfields Farm, Tillington Common, Herefordshire, HR4 8LP**

**Date Received: 30th October, 2007**    **Ward: Burghill, Holmer & Lyde**    **Grid Ref: 45548, 46359**

**Expiry Date: 25th December, 2007**

Local Member: Councillor SJ Robertson

## **1. Site Description and Proposal**

- 1.1 Woodfields Farm is located at Tillington Common on the northern side of the unclassified 73000 road linking Tillington and Badnage.
- 1.2 The proposal is to convert and replace a range of stone, timber, concrete block and tin former agricultural buildings into two dwellings.
- 1.3 The stone two storey barn runs parallel with the road with two single storey lean-tos at either end, one of which would be rebuilt as part of this proposal. To the rear of the stone barn a single storey tin, concrete block building runs at right angles out into the courtyard. This building will be demolished and replaced with an extension to the stone barn to create a dining room, covered parking and store.
- 1.4 Woodfields Farmhouse is located to the west of the site across the farmyard.
- 1.5 The planning application is supported by reports on marketing for commercial re-use and ecology.

## **2. Policies**

### **2.1 National:**

PPS1	-	Delivering Sustainable Development
PPS7	-	Sustainable Development in Rural Areas
PPS9	-	Biodiversity and Geological Conservation

### **2.2 Herefordshire Unitary Development Plan 2007:**

Policy S1	-	Sustainable Development
Policy DR1	-	Design
Policy H7	-	Housing in the Countryside Outside Settlements
Policy H14	-	Re-using Previously Developed Land and Buildings
Policy HBA12	-	Re-use of Rural Buildings

Policy HBA13 - Re-use of Rural Buildings for Residential Purposes

2.3 Supplementary Planning Guidance:

Re-use and Adaptation of Traditional Rural Buildings

**3. Planning History**

3.1 None.

**4. Consultation Summary**

Statutory Consultations

4.1 None.

Internal Council Advice

4.2 Traffic Manager: Raises concerns regarding steepness and lack of visibility of access and sustainability of location.

4.3 Conservation Manager (Historic Buildings): "Although the main barn building and small lean-to extension to the west are capable of conversion the remaining ancillary buildings are not and as such the proposals would be contrary to policy. The buildings would be capable of conversion to either a single dwelling or a two-bedroom house in the eastern part of the barn with a much smaller dwelling in the remaining section although given the bat mitigation measures required this may not be possible. A full landscaping scheme would also be required."

4.4 Conservation Manager (Ecology): "I visited the site last year as part of pre-application enquires and noted the presence of numerous bat droppings on the first floor. I have received the ecological report by Anton Kattan dated 20/09/07 and note the presence of brown long-eared bats utilising the building. The mitigation strategy requires provision of a bat loft in the development proposals.

I have no objection to approval of this application subject to the inclusion of a non-standard planning condition."

**5. Representations**

5.1 Burghill Parish Council: Has no objection to this application.

The full text of these letters can be inspected at Central Planning Services, Garrick House, Widemarsh Street, Hereford and prior to the Sub-Committee meeting.

**6. Officer's Appraisal**

6.1 Planning permission is sought to convert and extend a range of outbuildings at Woodfields Farm into two dwellings.

6.2 The buildings comprise an attractive stone barn roofed in slate together with a concrete block and tin sheeted addition which runs at right angles to the stone barn. The proposal seeks to demolish this building and extend the stone barn on its footprint.

The site is located in the open countryside, and Policies HBA12 and 13 of the Herefordshire Unitary Development Plan 2007 support the re-use of rural buildings provided they are capable of bona fide conversion without major reconstruction and have a character and appearance that are worthy of retention. Whilst the stone barn is worthy of conversion, the lean-to and the tin and concrete additions are not worthy of retention and fail this policy. Conversions should also be achieved without the need for extensions. This scheme requires the extension to enable two dwellings to be provided. Subject to a suitable design, it is considered that the stone barn could be converted into one dwelling but it is too small to convert into two dwellings without extensions.

- 6.3 The concerns over the access are noted, however it has historically provided access to the farmyard and farmhouse and provides a reasonable access off the unclassified road which is not heavily trafficked.
- 6.4 In accordance with the Council’s SPG, alternative uses have been marketed with both a local agent and the buildings have been placed on the Council’s Property Register. There has been little interest and no tenants have been secured.
- 6.5 Finally, the ecological report confirms that bats use the barns as a roosting site and any approval will need to provide mitigation.
- 6.6 In conclusion, the scheme as proposed represents an unacceptable conversion for the buildings with extensions required to the stone barn to make it viable.

**RECOMMENDATION**

**That planning permission be refused subject to the following reason:**

- 1. The conversion as proposed would require the substantial extension of the buildings and the re-use/replacement of elements of the complex which are not worthy or capable of conversion without major reconstruction. The proposal is therefore contrary to Policies HBA12 and HBA13 of the Herefordshire Unitary Development Plan 2007.**


Decision: .....

Notes: .....

.....

**Background Papers**

Internal departmental consultation replies.

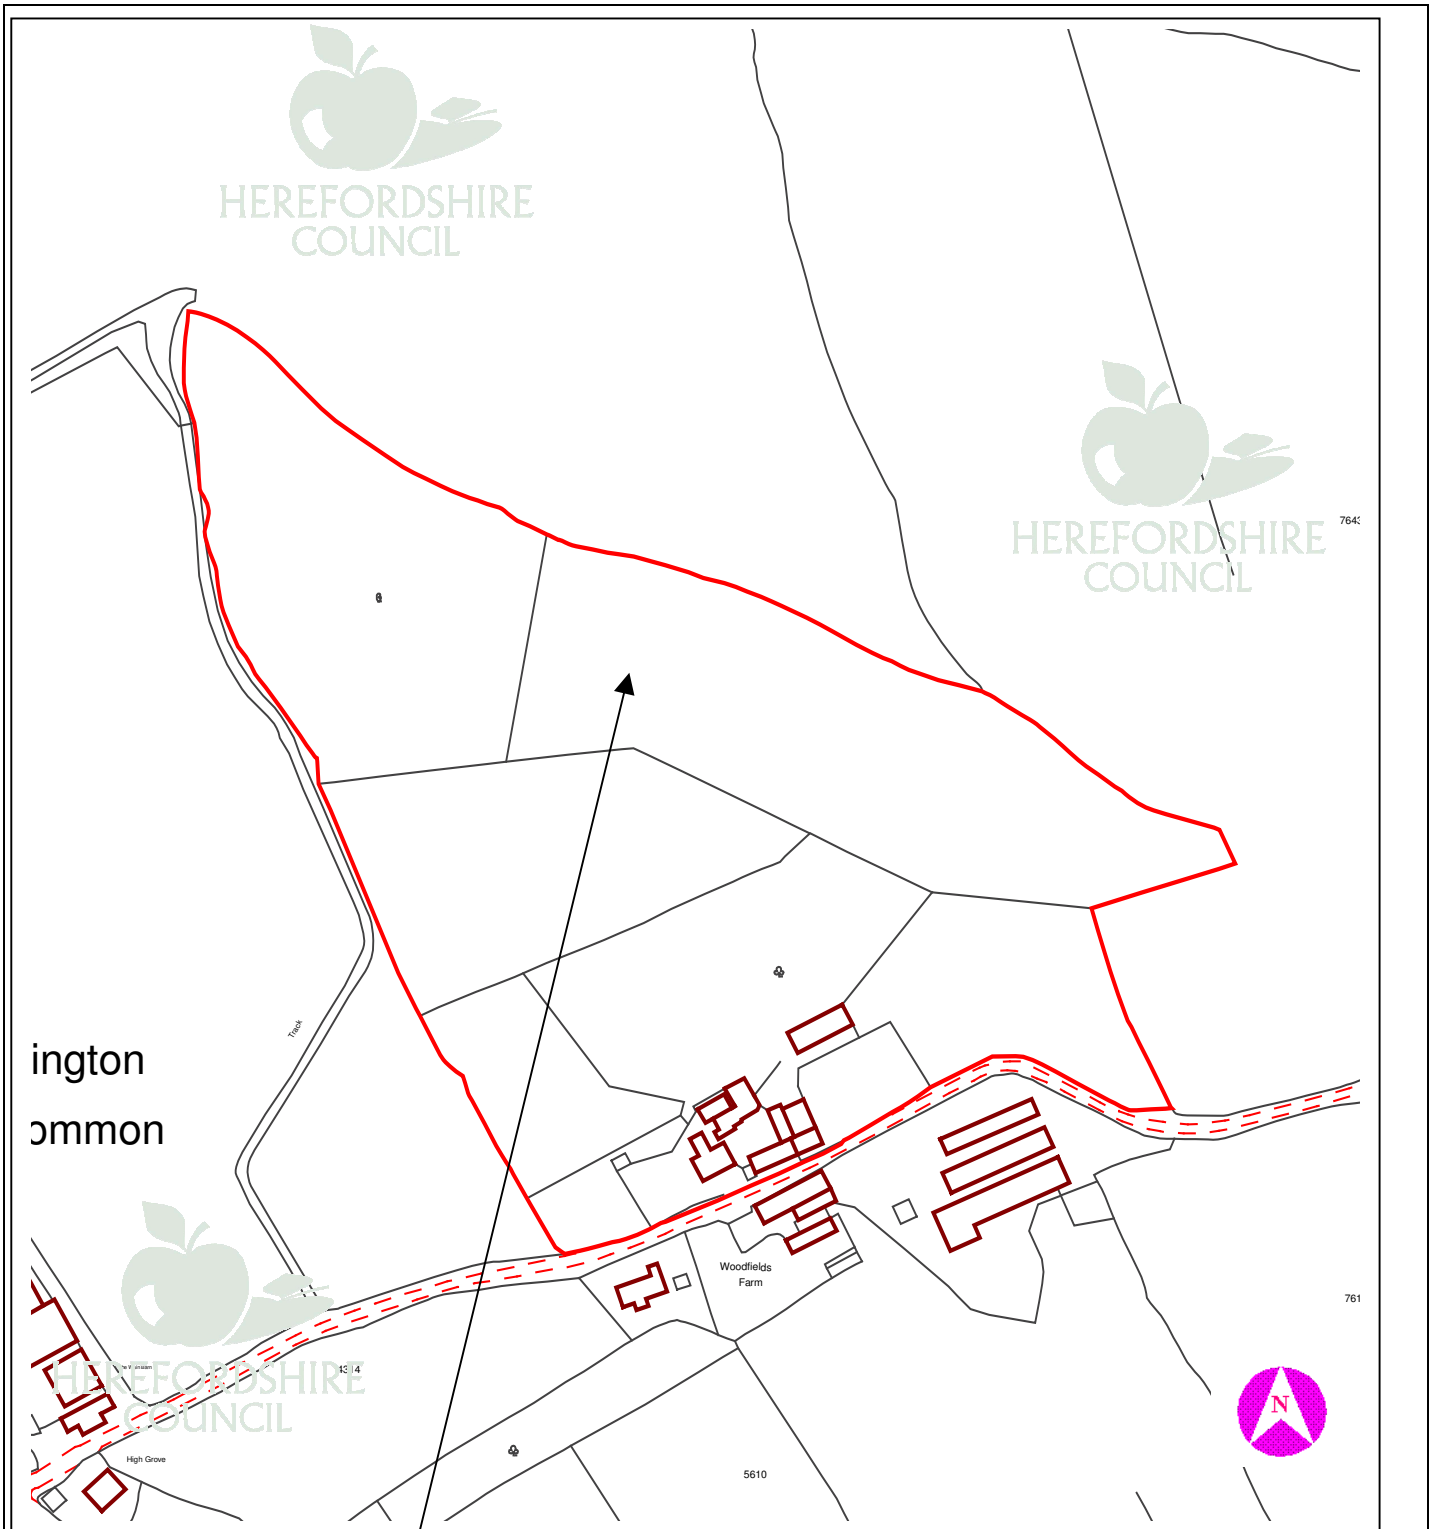

This copy has been produced specifically for Planning purposes. No further copies may be made.

**APPLICATION NO:** DCCW2007/3403/F

**SCALE :** 1 : 2500

**SITE ADDRESS :** Woodfields Farm, Tillington Common, Tillington, Herefordshire, HR4 8LP

Based upon the Ordnance Survey mapping with the permission of the controller of Her Majesty's Stationery Office, © Crown Copyright. Unauthorised reproduction infringes Crown copyright and may lead to prosecution or civil proceedings. Herefordshire Council. Licence No: 100024168/2005