






Plan 1 - Original Submissions

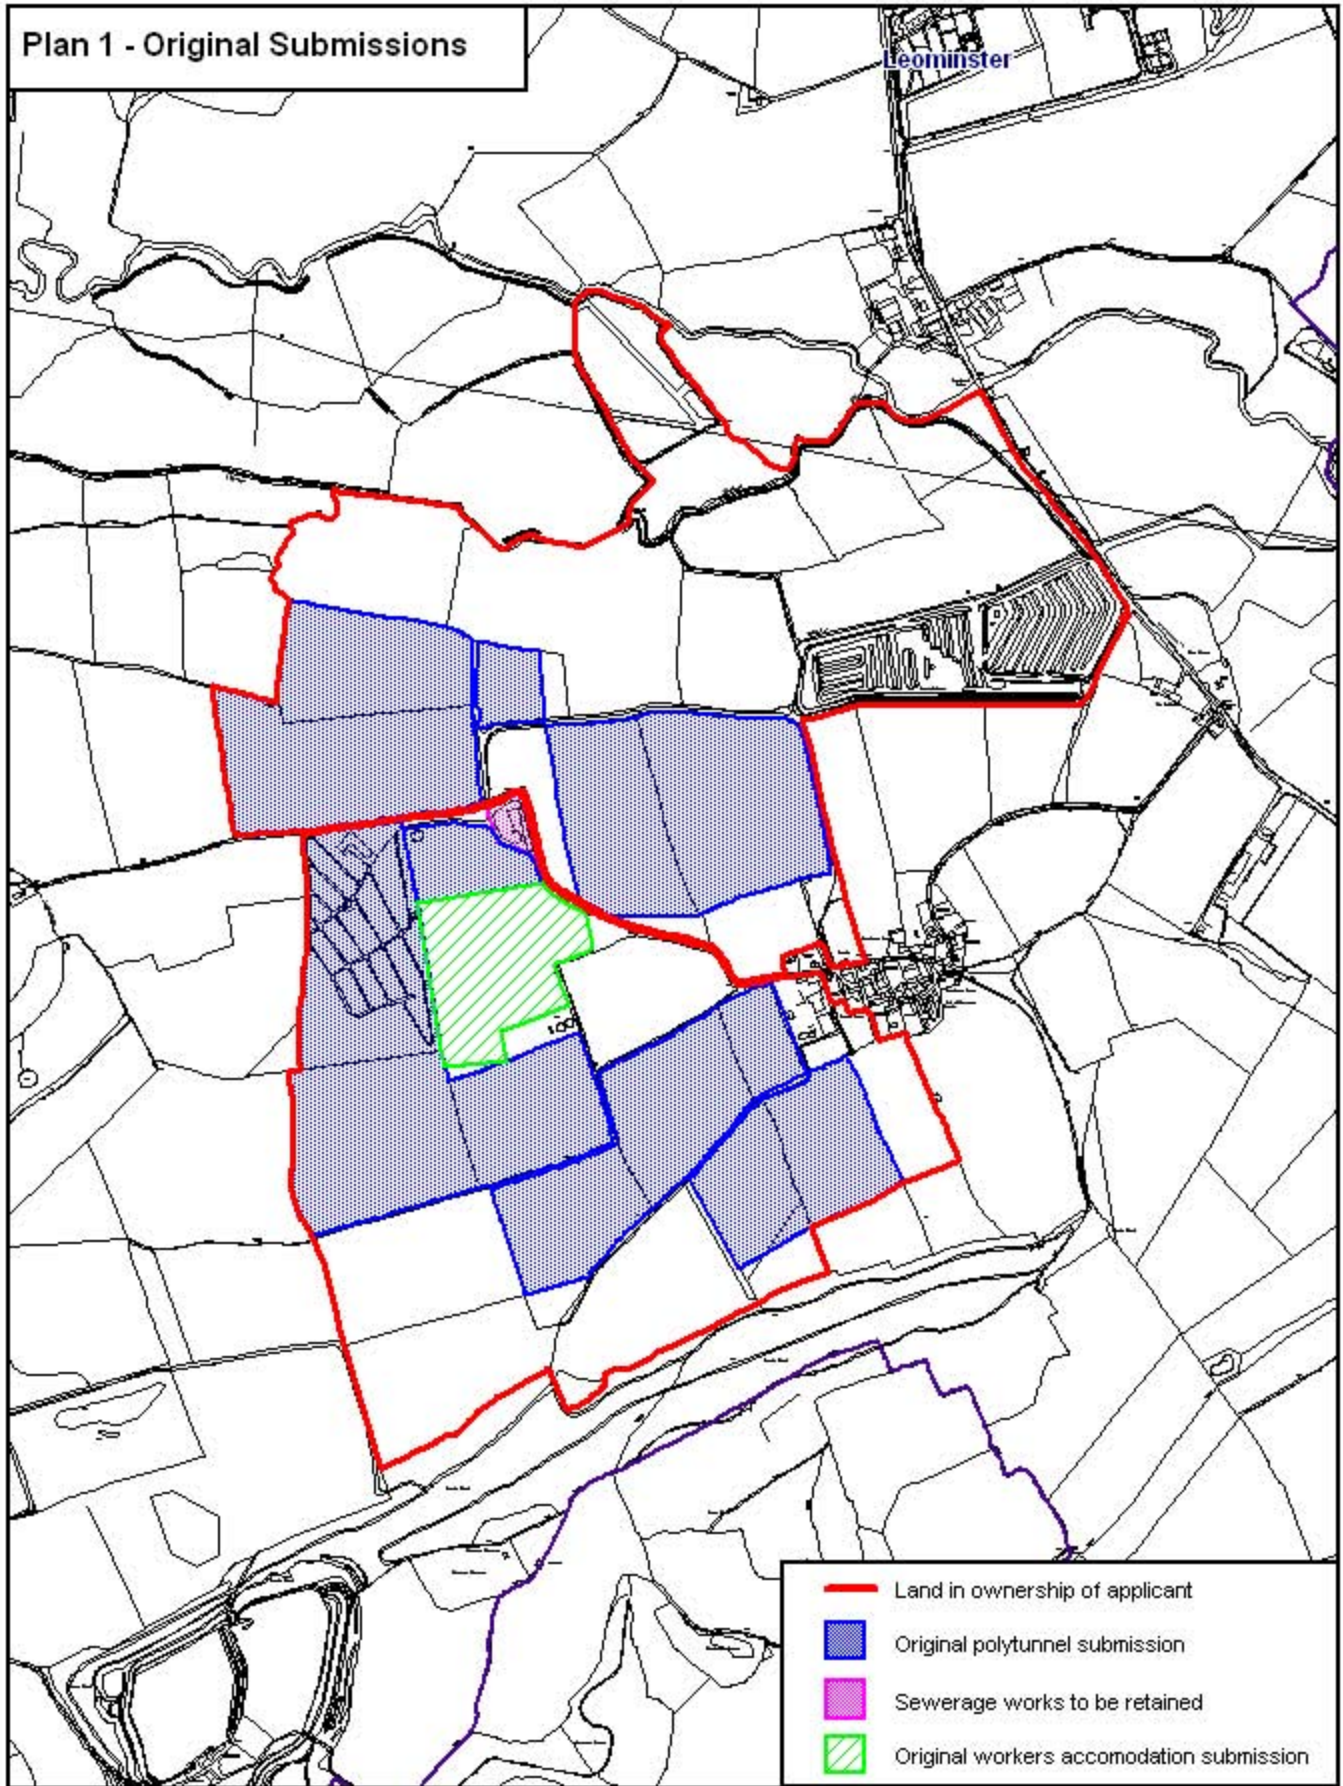

-  Land in ownership of applicant
-  Original polytunnel submission
-  Sewerage works to be retained
-  Original workers accomodation submission



Brierley Court Farm
DCNC2009/0167/F

Scale 1: 10,000



Herefordshire Council ICT Services Division,
Tlora Office Centre, Holme Lacy Road,
Rothley, Hereford, HR2 6JT.
Tel: 01432 250160
Email: icpdesk@herefordshire.gov.uk

© Crown copyright. All rights reserved. 100024168. (2008)
© Getmapping plc. www.getmapping.com