


PROPOSED EXTINGUISHMENT
 A ——— C
PROPOSED DIVERSION
 A - - - - B - - - - C

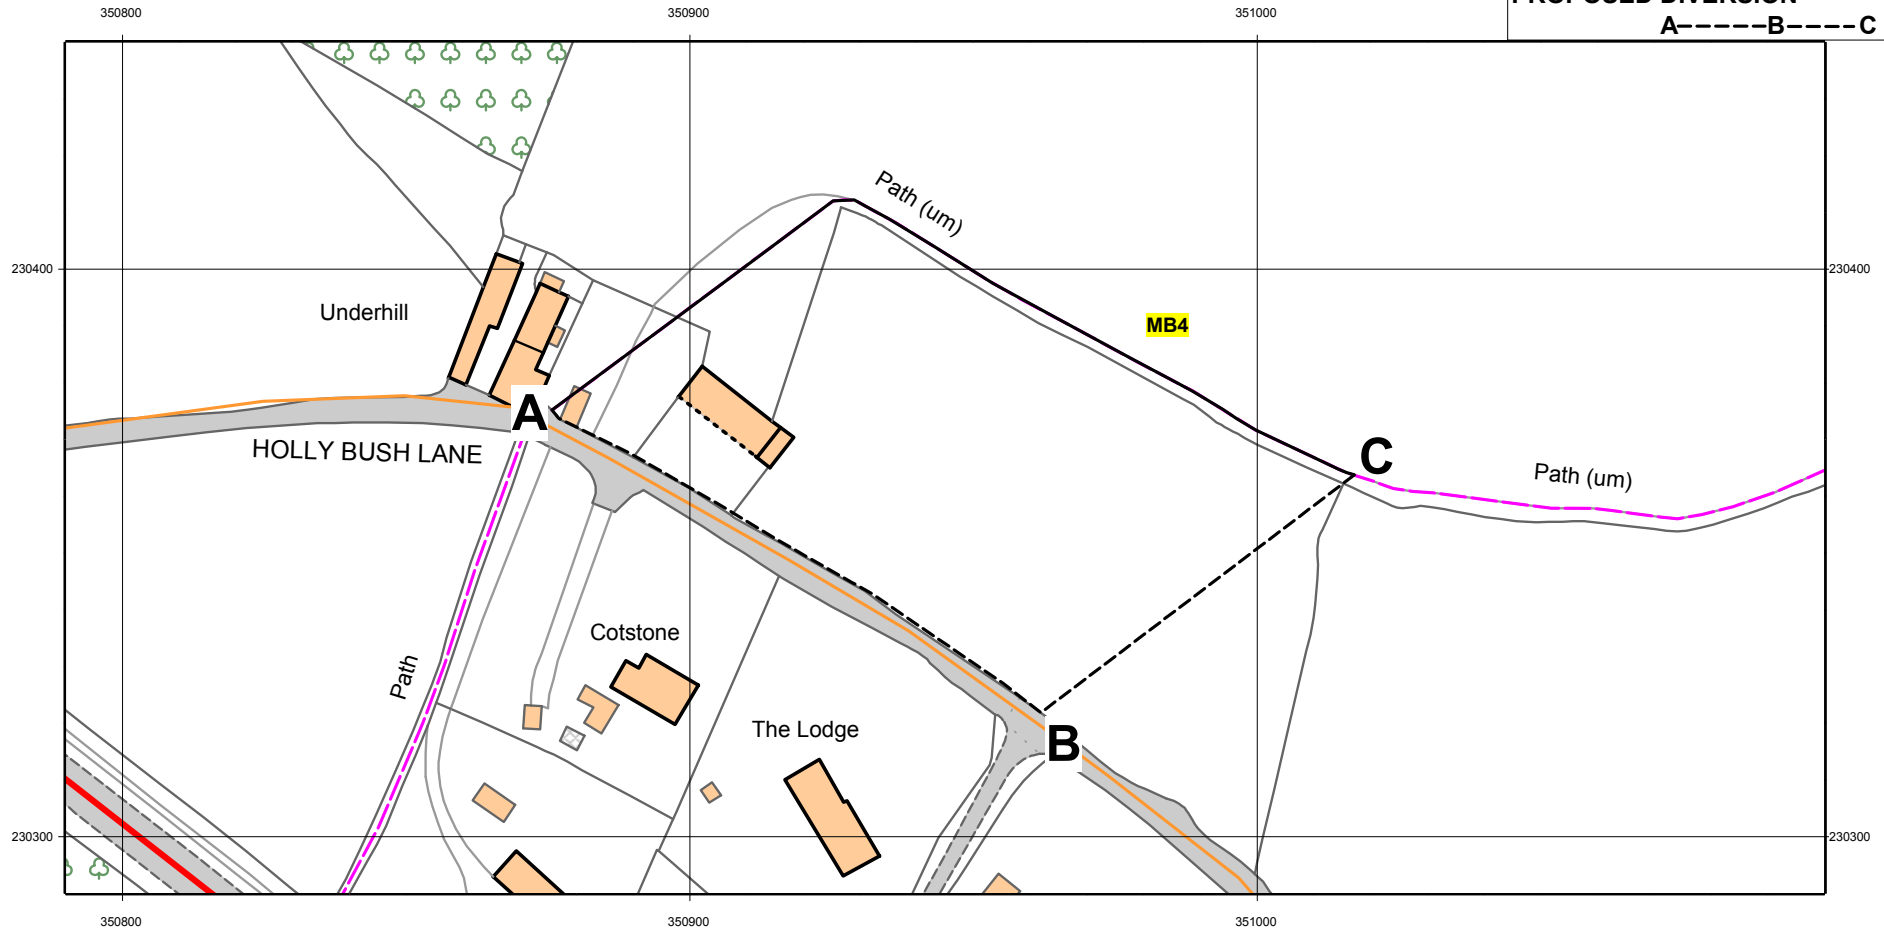






 NORTH

LOCATION PLAN - Public footpath MB4 (part)
Parish of Much Birch

DWG No. D374/274-4
SCALE 1:1250



PUBLIC FOOTPATH	
PUBLIC BRIDLEWAY	
RESTRICTED BYWAY	
BYWAY OPEN TO ALL TRAFFIC	

Herefordshire Council
 Public Rights of Way
 PO Box 41
 Leominster
 HR6 0ZA
 Tel.: (01432) 260000
 Fax.: (01432) 260579