




Herefordshire Council Planning Services  
PO Box 230  
Blueschool House  
Hereford  
HR1 2ZB  
Tel: 01432 260000  
Fax: 01432 261970

# The Coach House, Colwall

## Application Site in relation to Settlement Boundary

Scale 1:2500

© Crown copyright and database rights (2012) Ordnance Survey (100024168)  
© Environment Agency copyright and/or database right 2012. All rights reserved.  
© Crown Copyright and Landmark Information Group Ltd (2012)

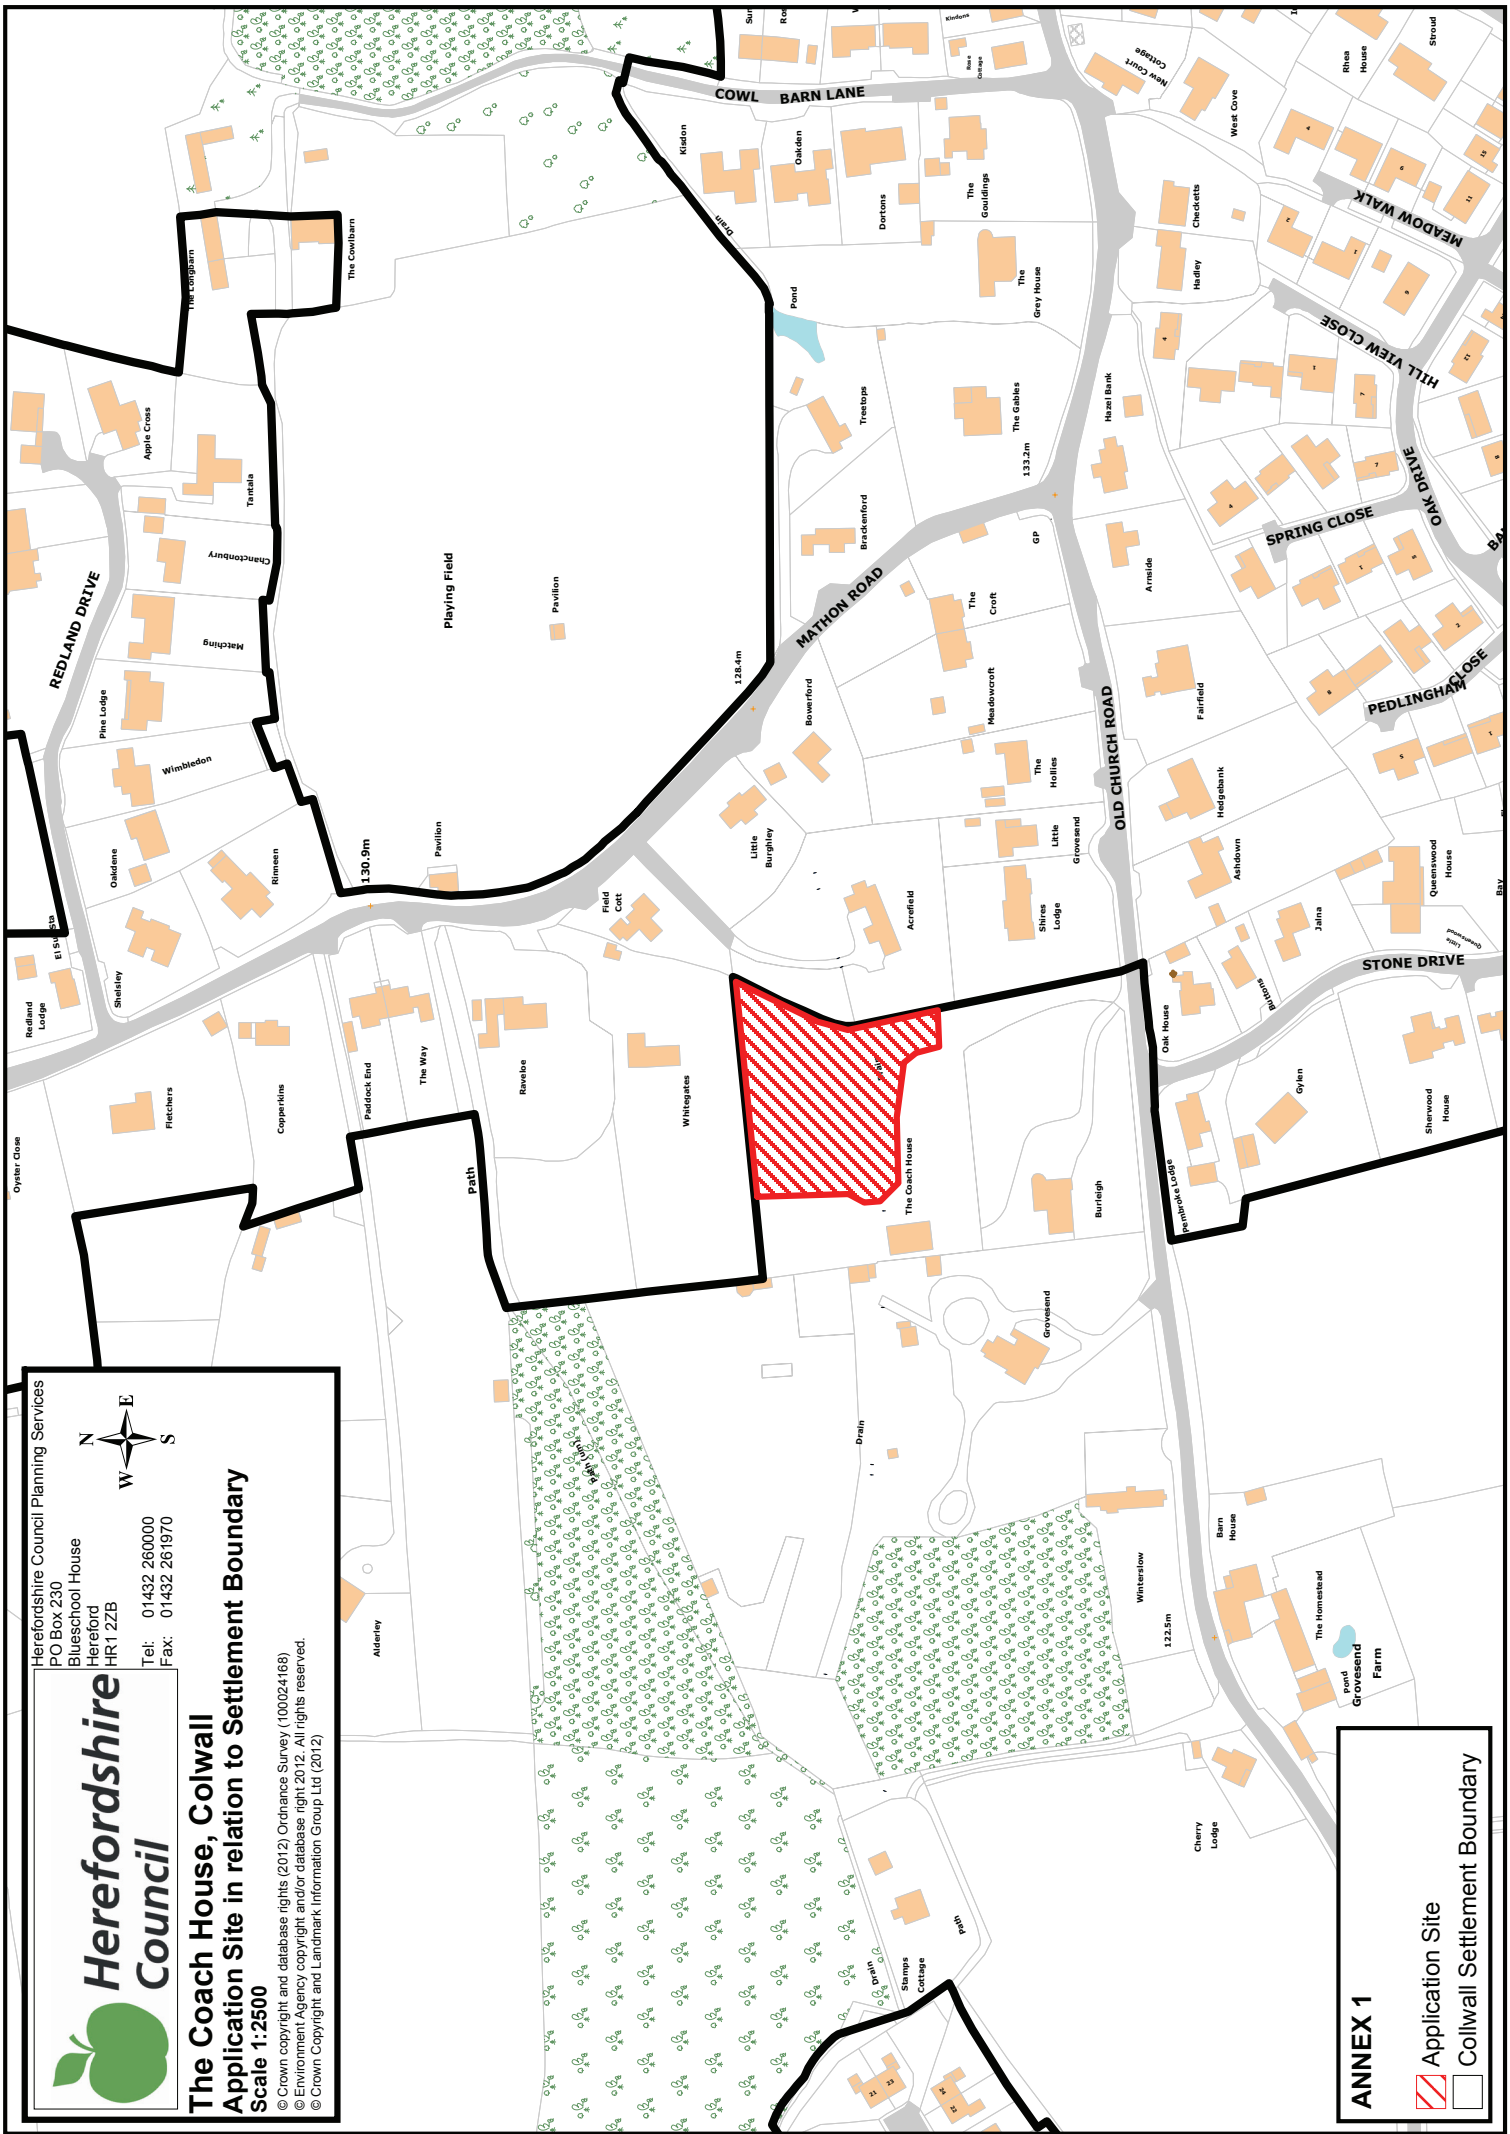

**ANNEX 1**

- Application Site
- Colwall Settlement Boundary