


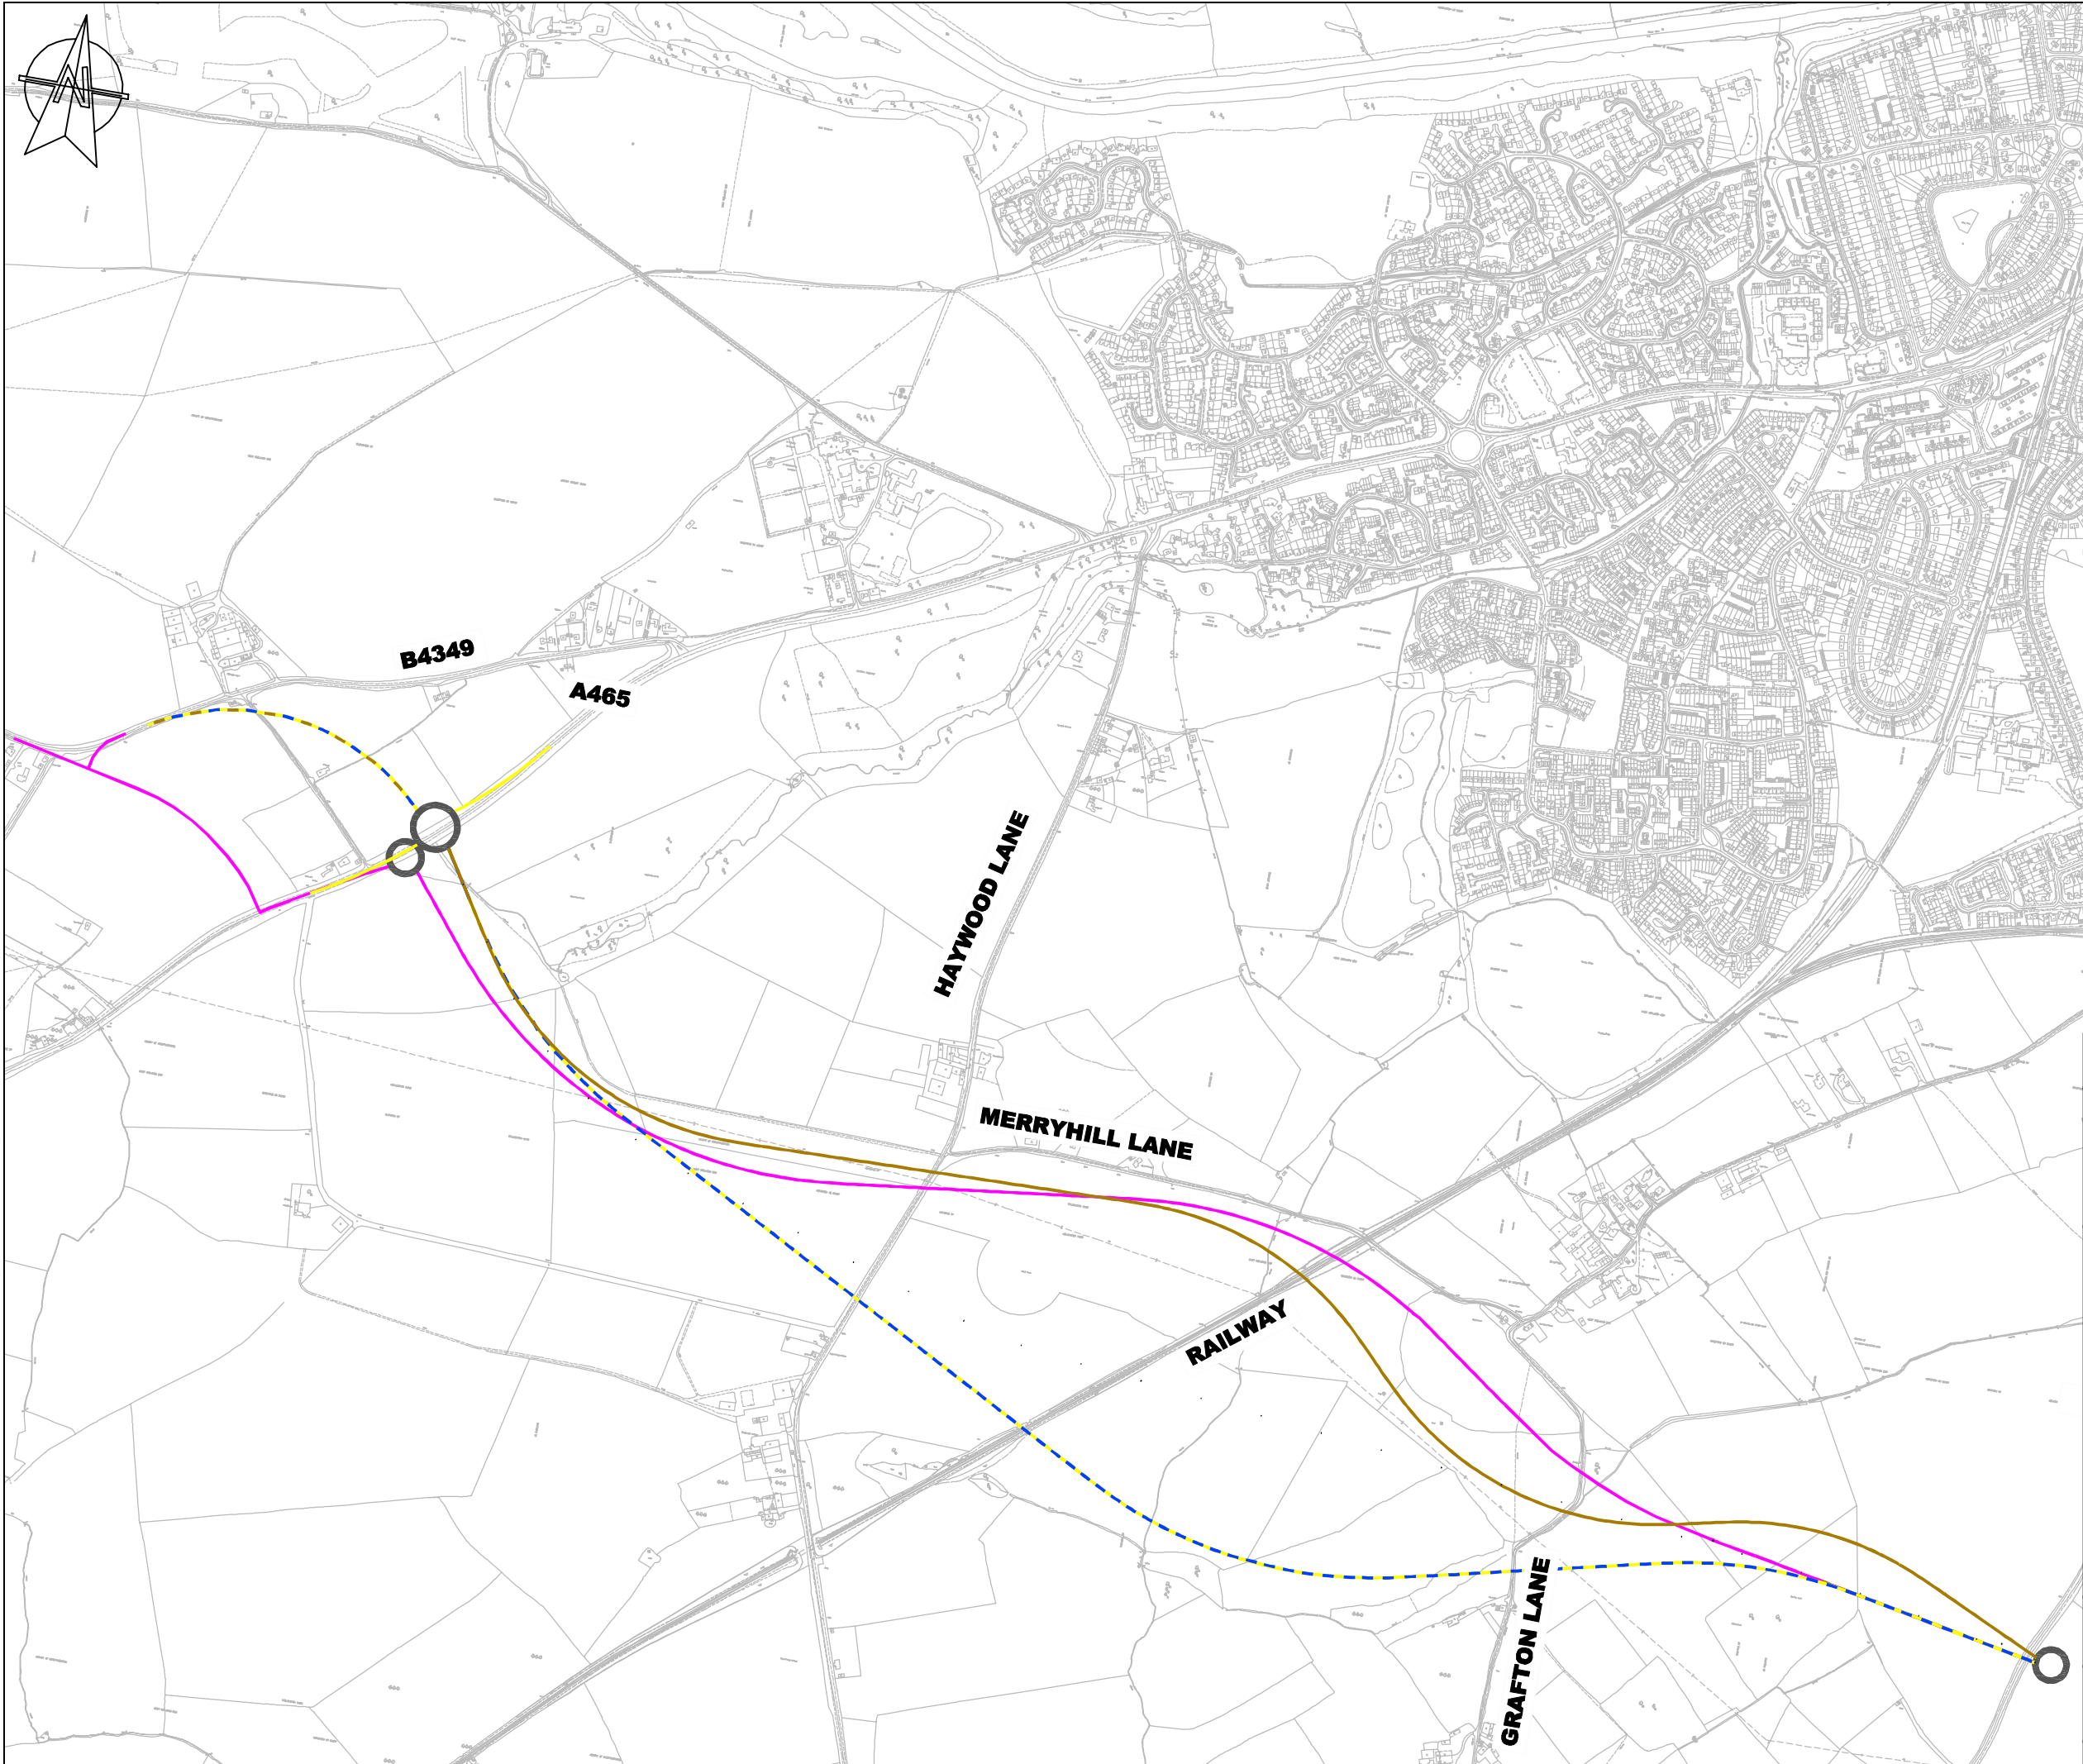

KEY:

- SC2
- SC2A
- SC5
- SC7

**PARSONS
BRINCKERHOFF**

29 Cathedral Road
Cardiff
CF11 9HA

Tel: 44-(0)29-2082-7000
Fax: 44-(0)29-2082-7001

Client:



Site/Project:

**SOUTH WYE TRANSPORT
PACKAGE**

Title:

**ROUTE OPTIONS
SC2, SC2A SC5 & SC7**

Drawn: IM

Checked:

Designed: IM

Approved:

Date: 03/11/2014

Scale: 1:10,000

A3

Sheet:

Project Number:

Drawing Number:

Revisio

3512983A-HHR