


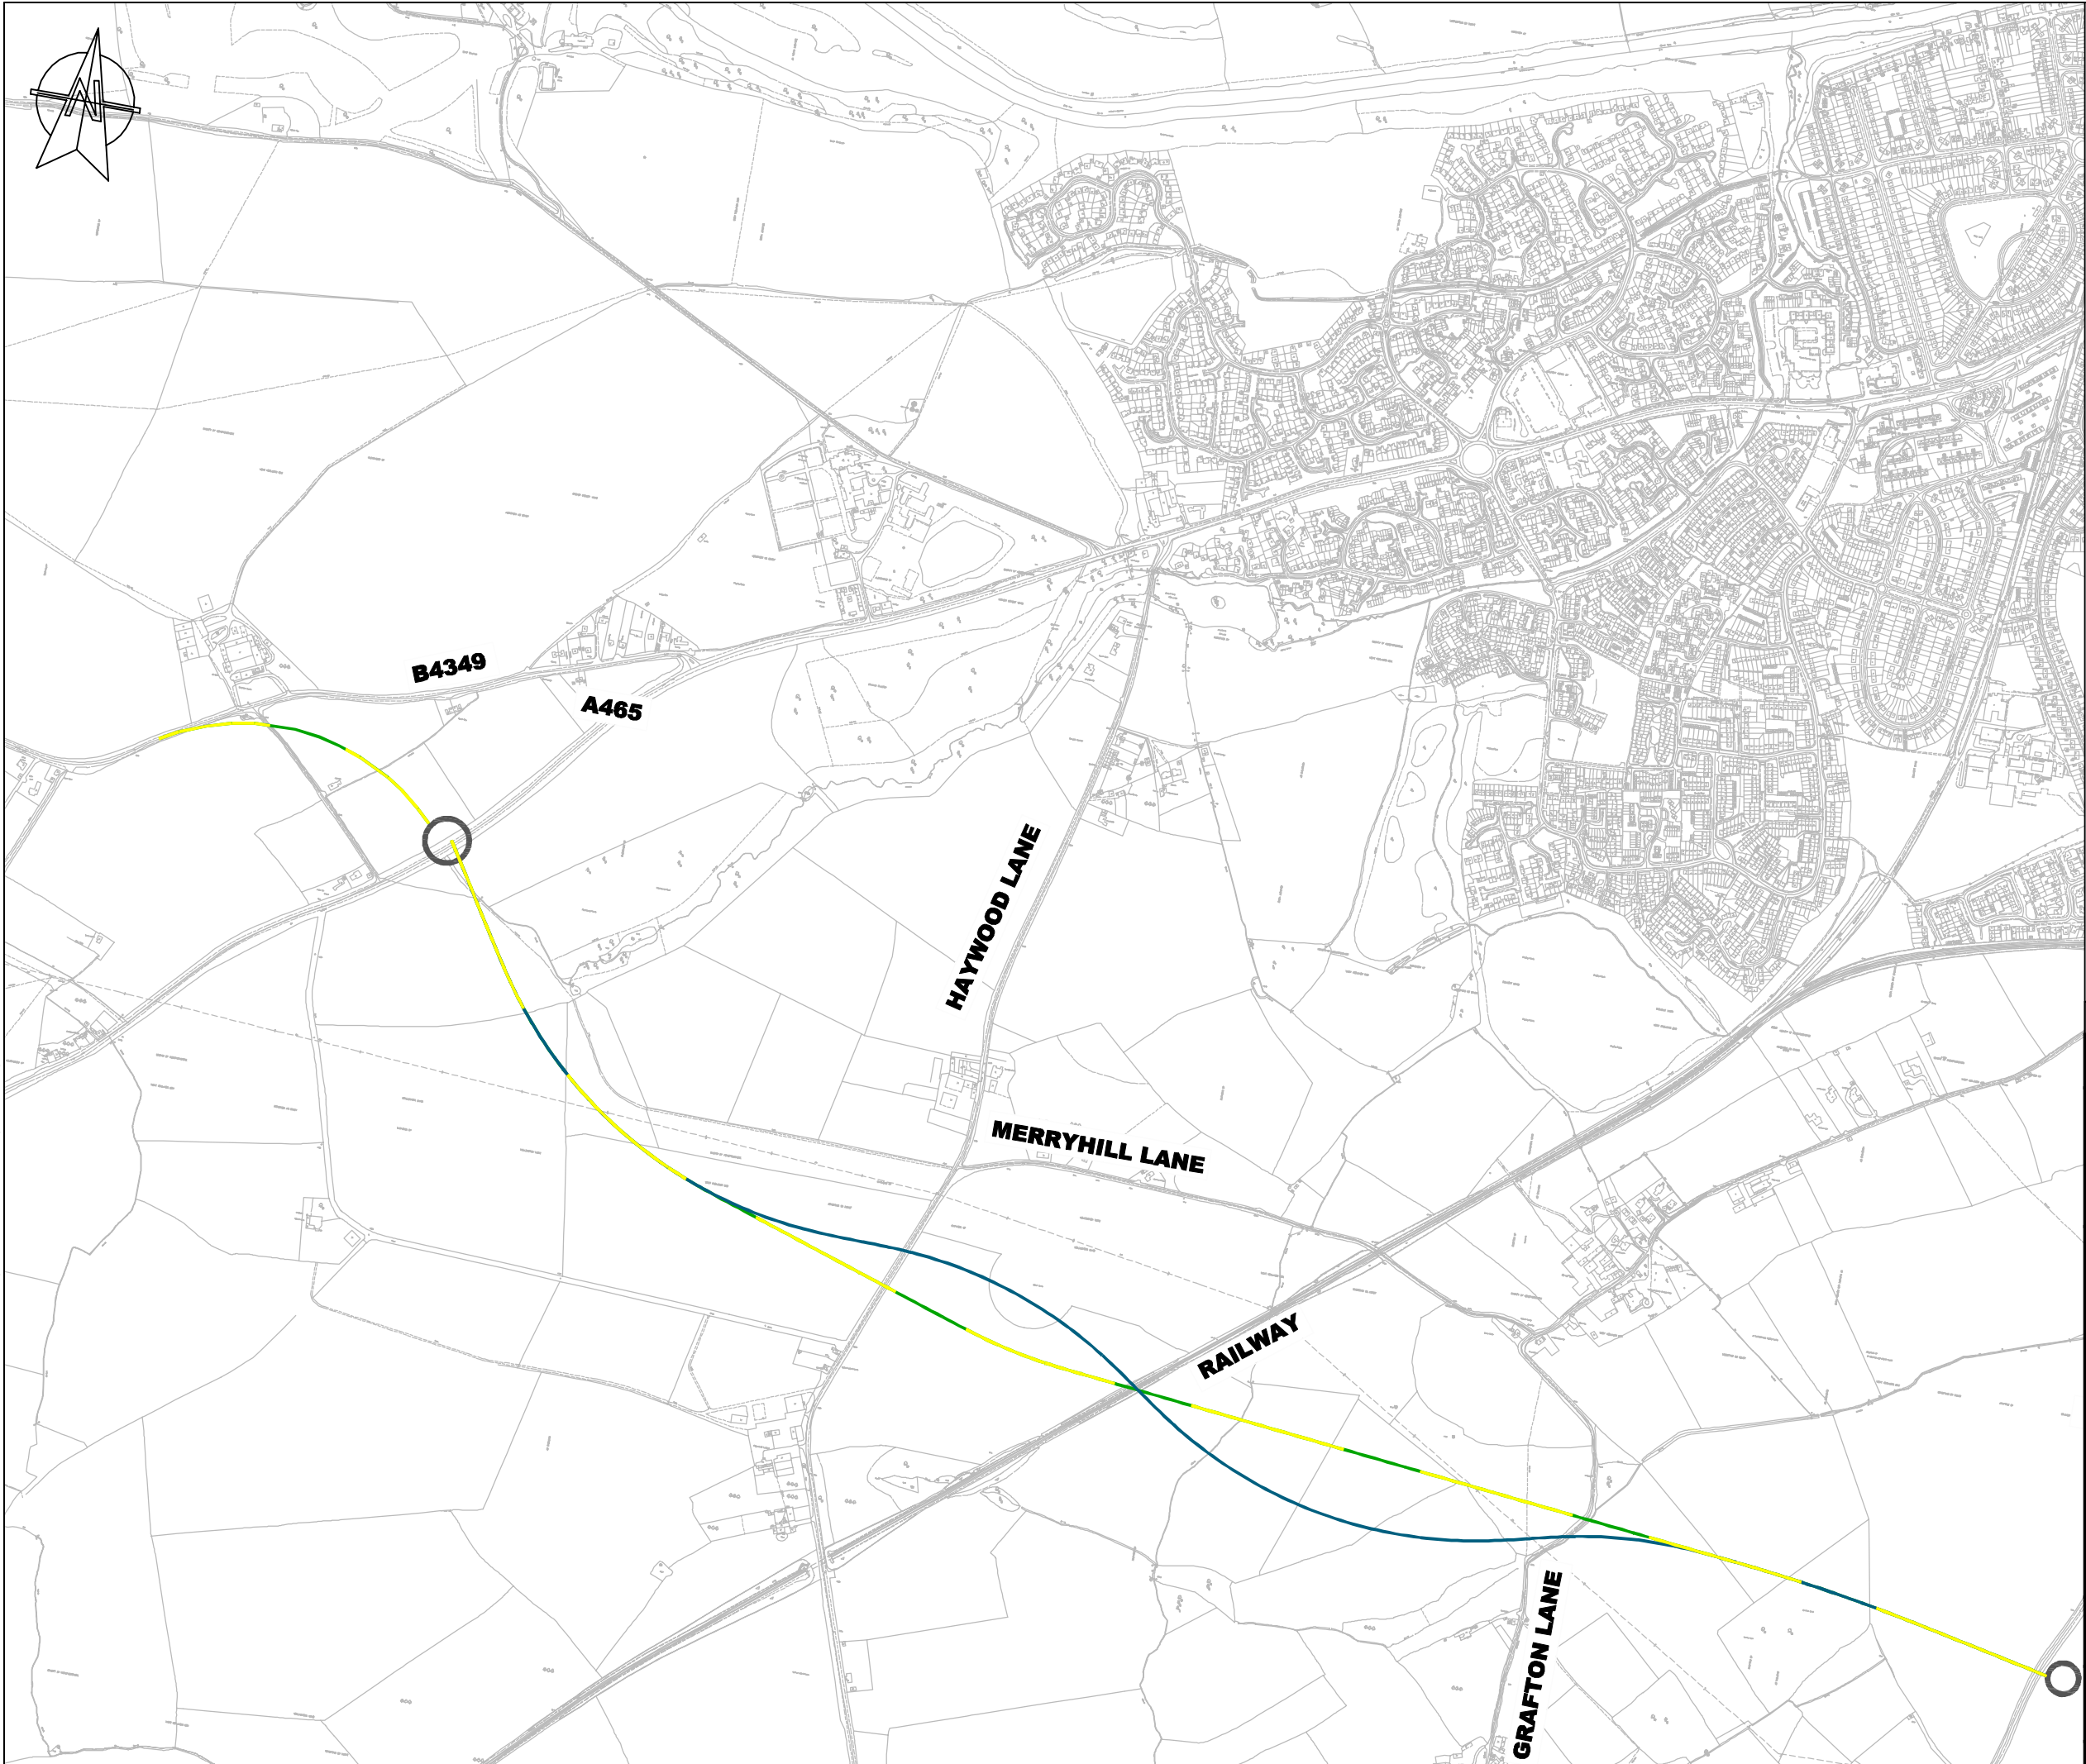

- KEY:
- SC8
 - SC8A
 - SC9

Rev	Date	Description	By	Chk	Ap
-----	------	-------------	----	-----	----

**PARSONS
BRINCKERHOFF**

29 Cathedral Road
Cardiff
CF11 9HA

Tel: 44-(0)29-2082-7000
Fax: 44-(0)29-2082-7001



Site/Project:
**SOUTH WYE TRANSPORT
PACKAGE**

Title:
ADDITIONAL ROUTE OPTIONS

Drawn:	IM	Checked:	
Designed:	IM	Approved:	
Date:	03/11/2014	Scale:	1:10,000 A3 Sheet:
Project Number:	3512983A-HHR	Drawing Number:	
		Revisio	