


IMPORTANT WARNING: Information regarding the location of apparatus is given for your assistance and is intended for guidance only. No guarantee is given of its accuracy. | Reproduced from Ordnance Survey mapping with the permission of the Controller of Her Majesty's Stationery Office. ©Crown Copyright and database rights 2019 Ordnance Survey 100024168. Unauthorised reproduction infringes Crown copyright and may lead to prosecution or civil proceedings.

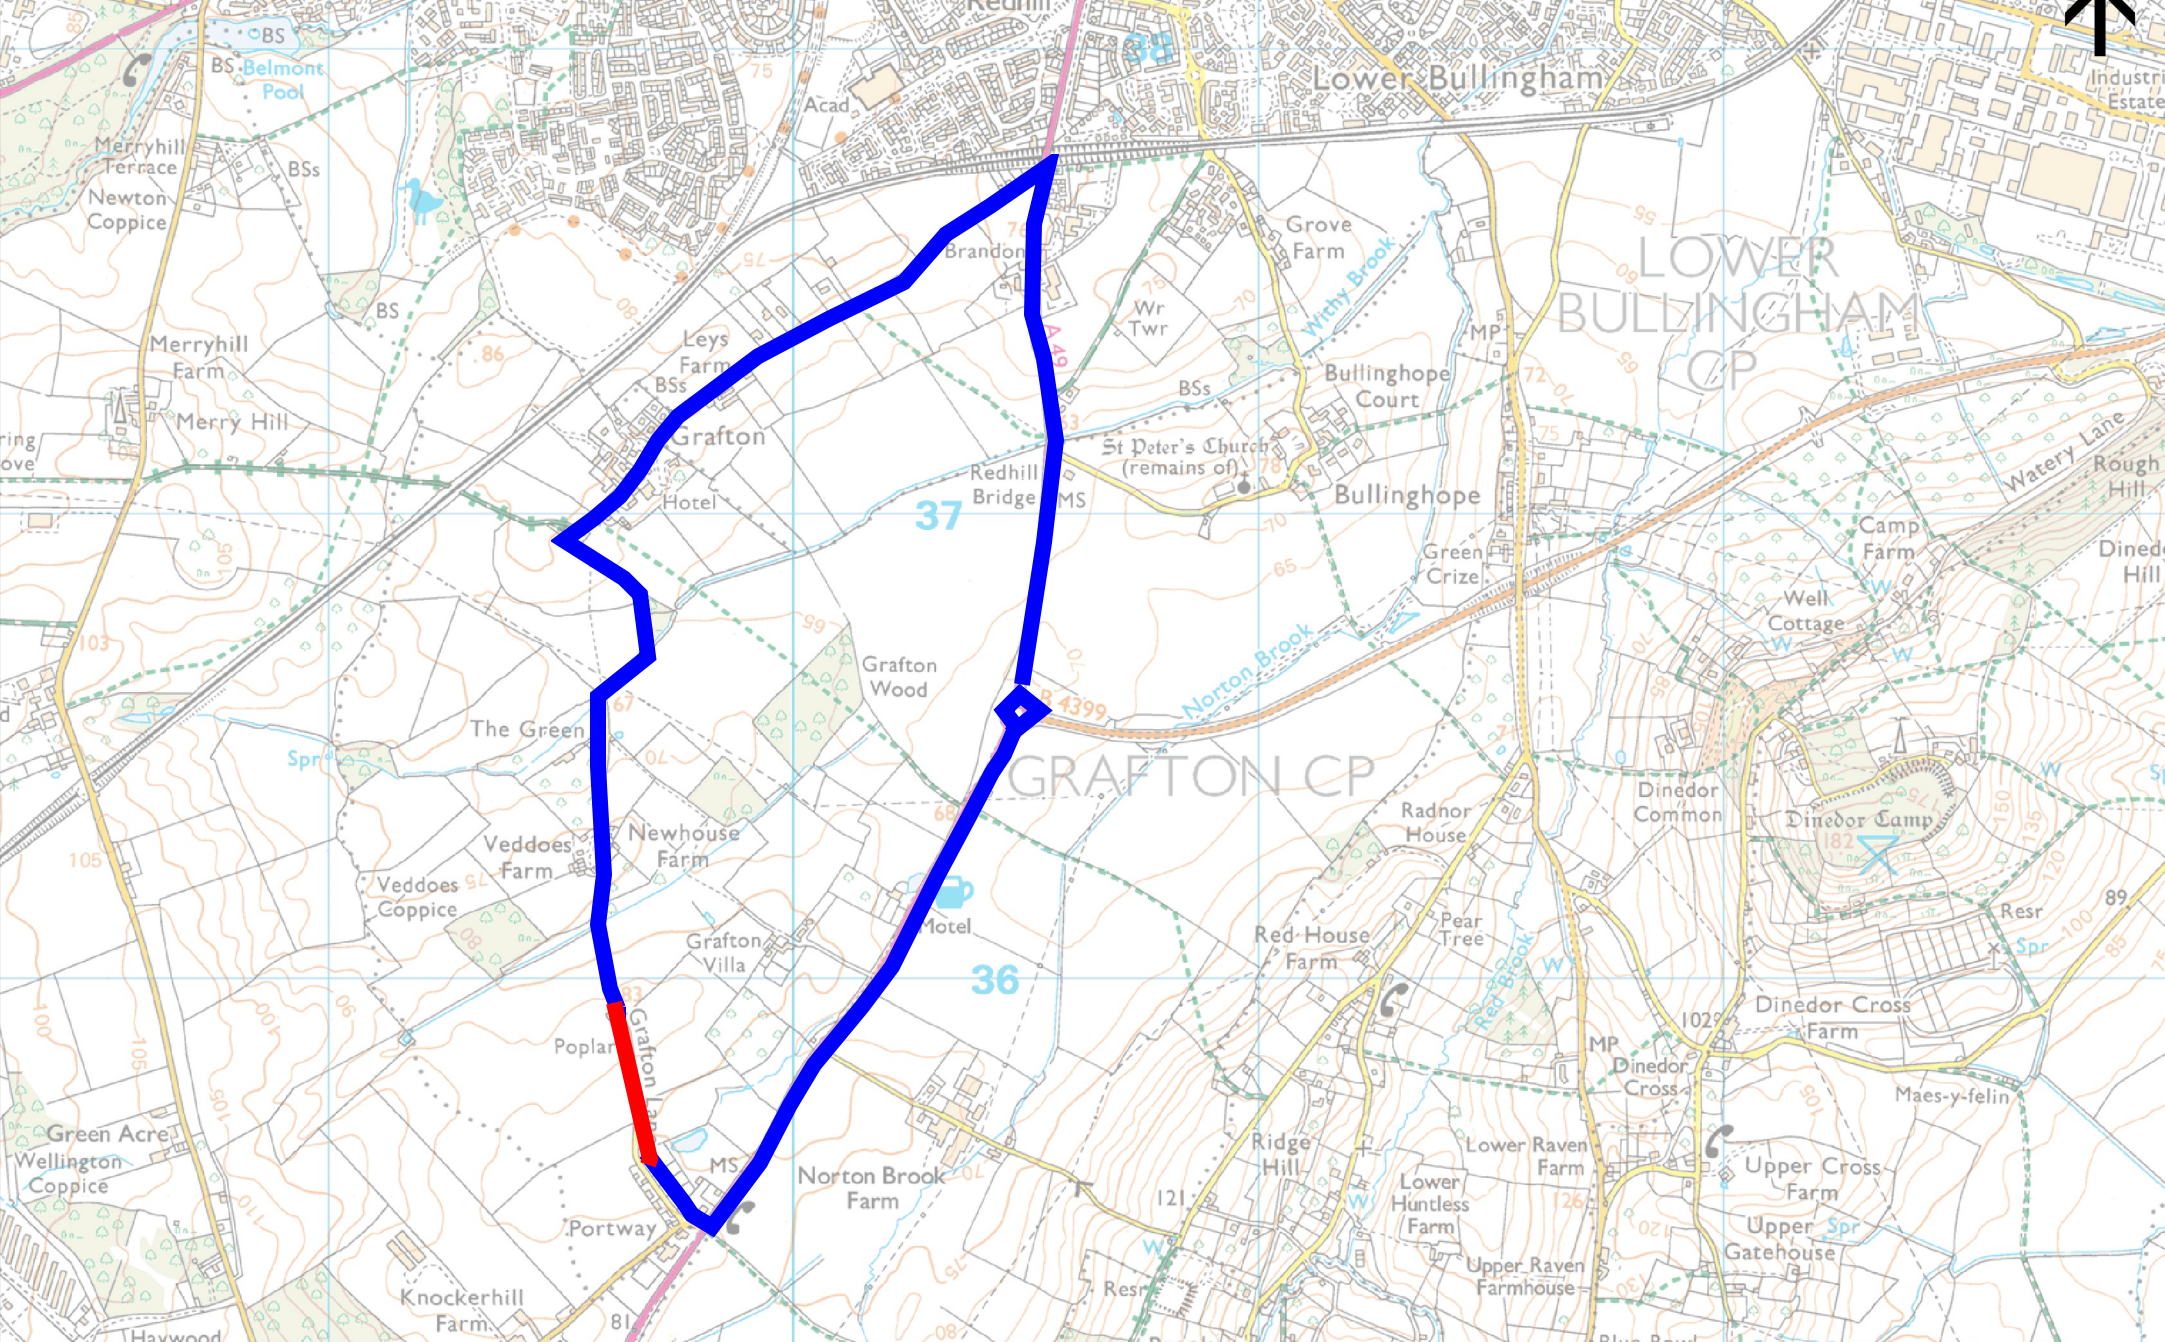

**ROAD CLOSURE - TTRO19-586**  
**C1227 Grafton Lane,**  
**Callow, Herefordshire**  
**21st January 2020 (3 days)**

SCALE: 1:16,273  
 DATE: 23/10/2019  
 PROJECT

Balfour Beatty Living Places  
 Unit 3 Thorn Business Park  
 Rotherwas Industrial Estate  
 Hereford HR2 6JT

**Balfour Beatty** Herefordshire Council  
 Working for Herefordshire

**CLOSURE**  
**DIVERSION**

Tar's Mill Farm