

Blue perimeter where licence applies

Campsite boundary

New Harp Inn


Serving Area  
Catering Unit

Track

Playing Fields



Campsite

River Wye

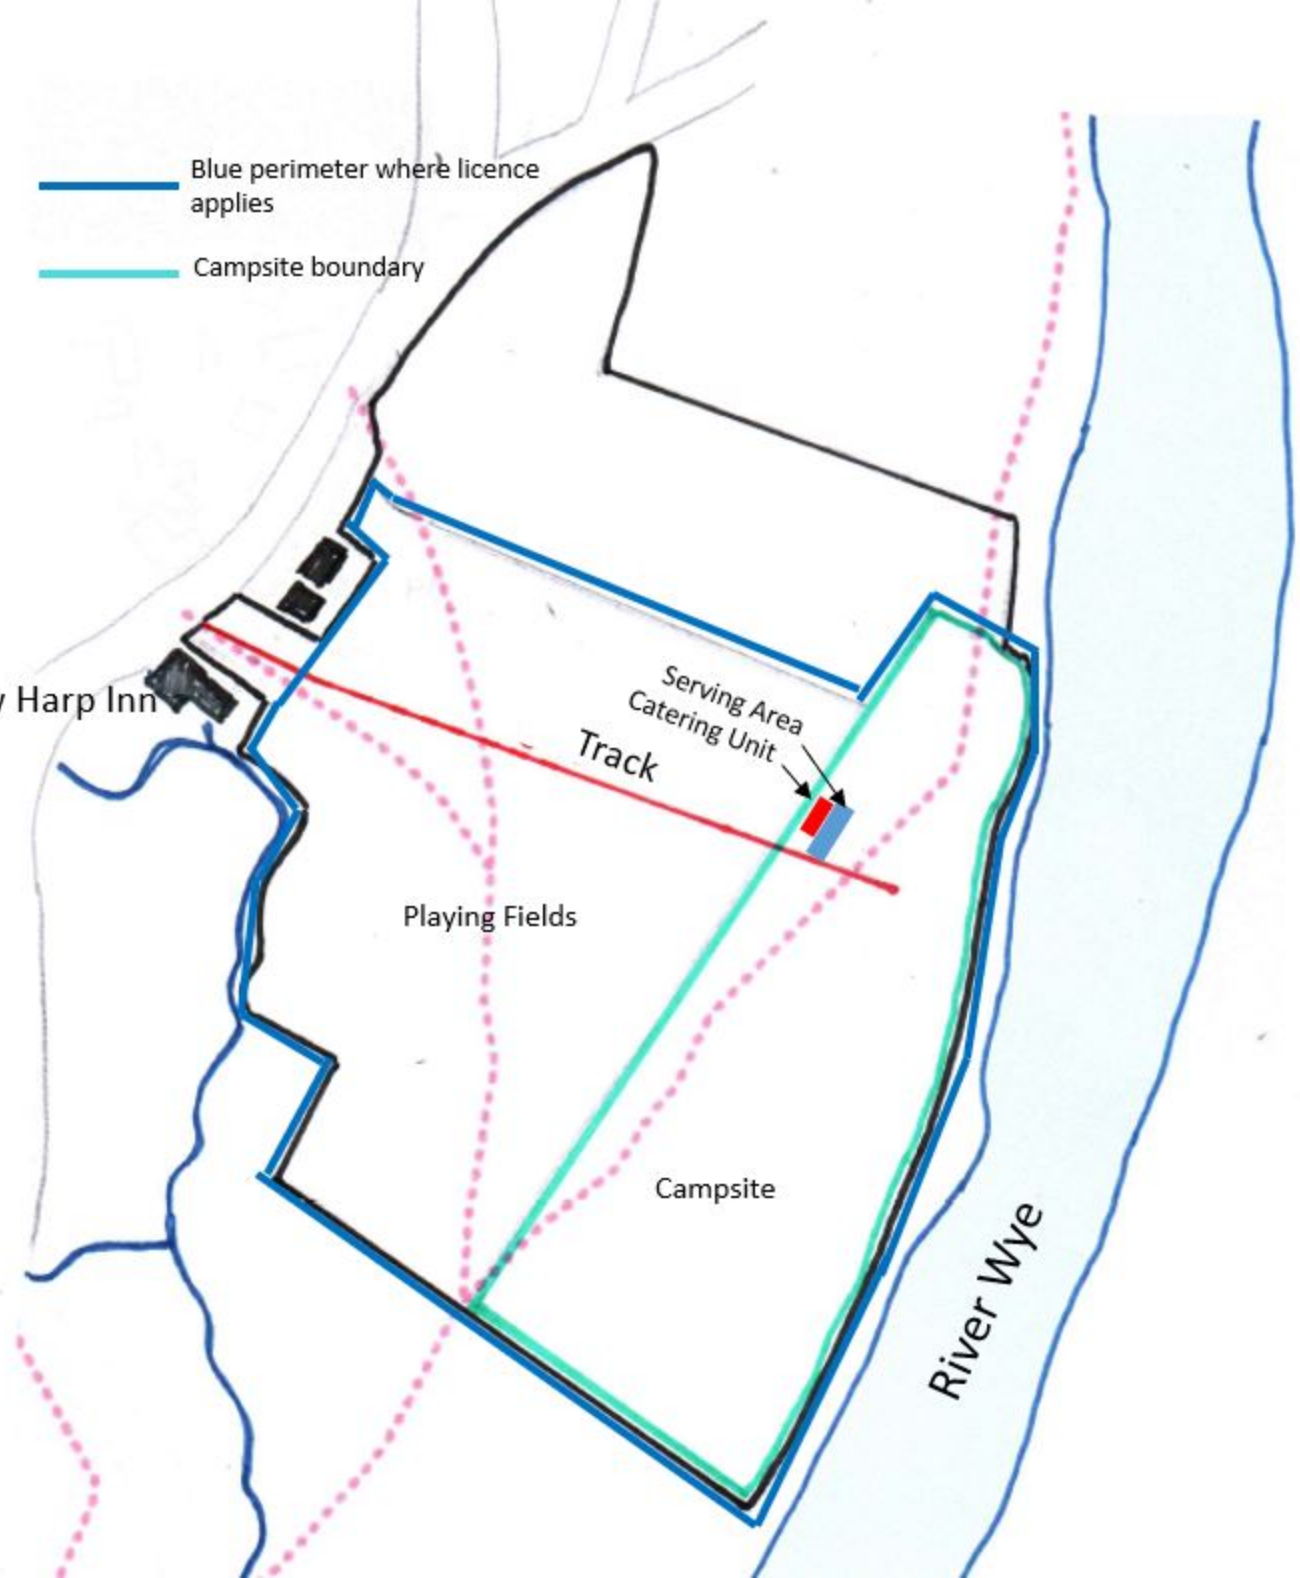

# Tresseck Campsite

## BLOCK PLAN

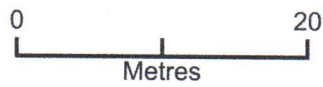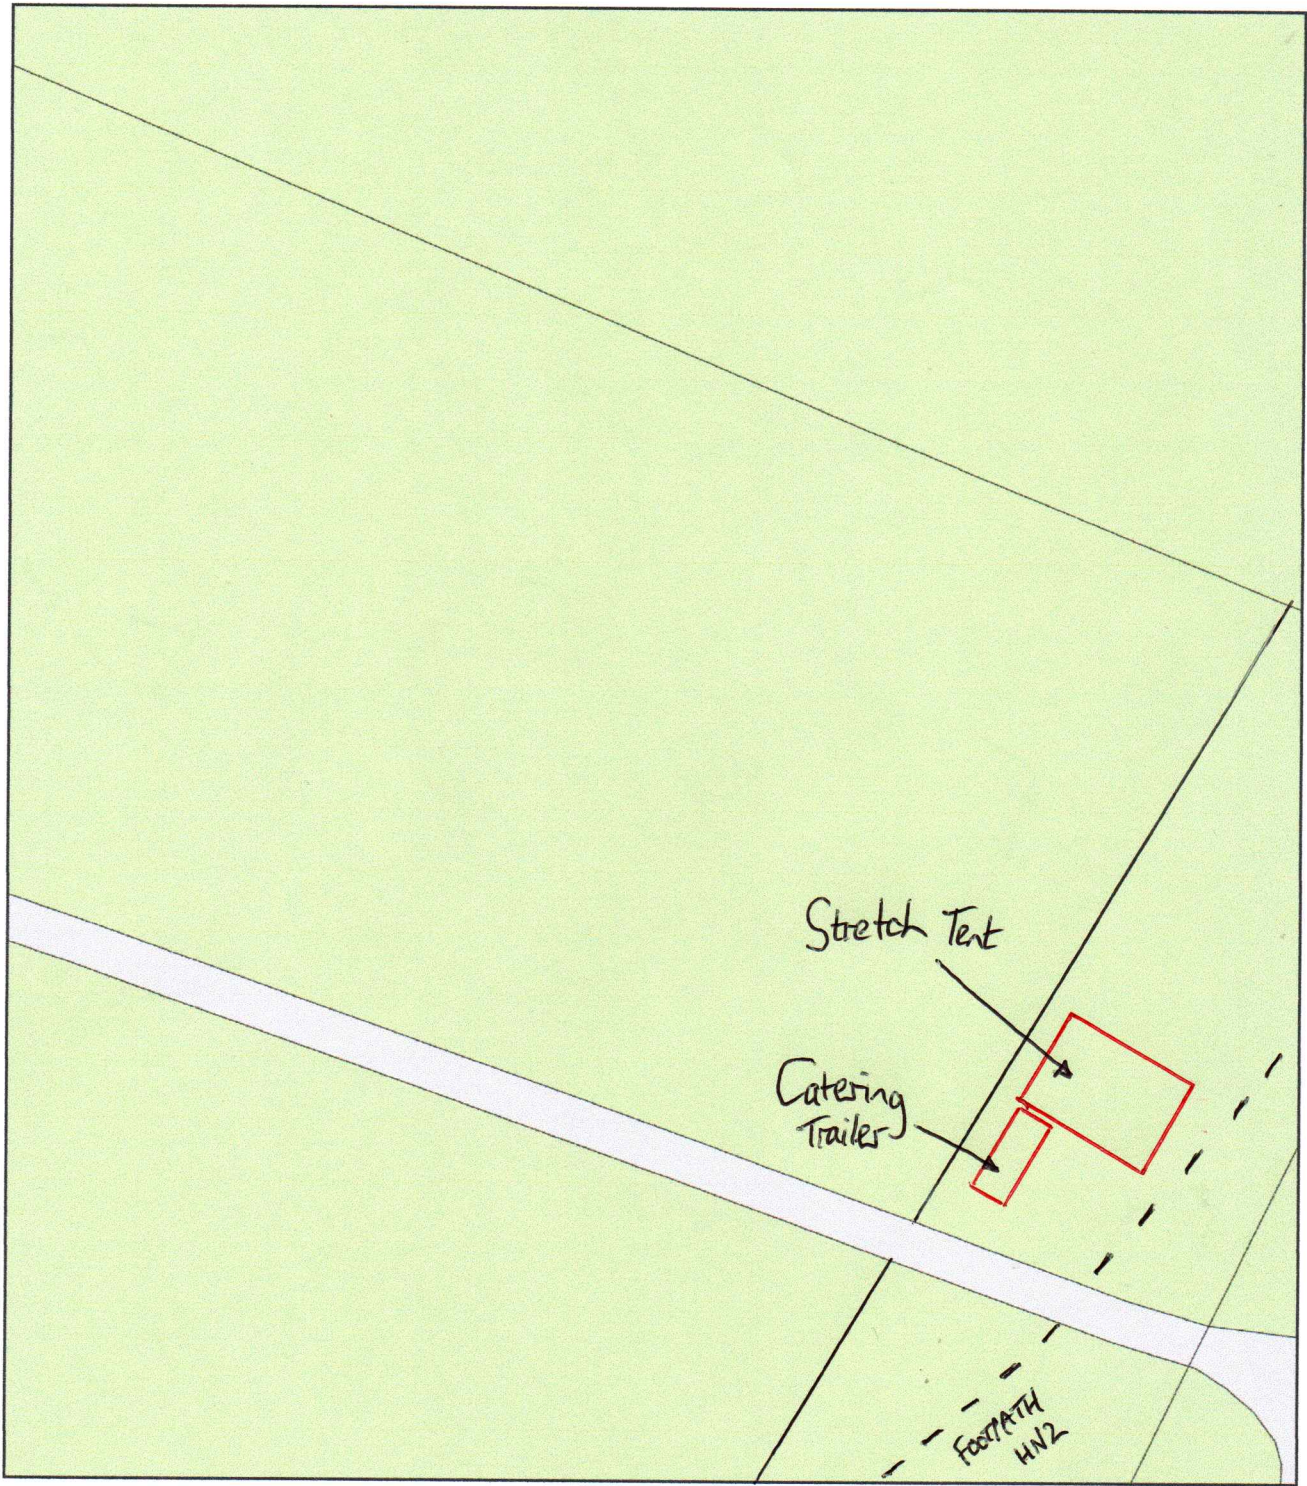

Plan Produced for: Ruth Roberts

Date Produced: 10 Mar 2021

Plan Reference Number: TQRQM21069102050427

Scale: 1:500 @ A4



