






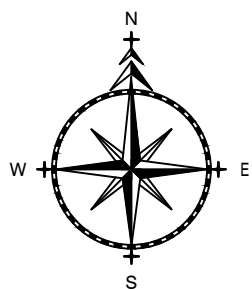


-  Existing No Waiting At Any Time (Double Yellow Line) Restrictions
-  Proposed No Waiting At Any Time (Double Yellow Line) Restrictions
-  Proposed Permit Holder or Pay to Park Bay Mon-Sun 9:00am-8:00pm
-  Proposed Pay to Park Bay Mon-Sun 9:00am-6:00pm
-  Existing H-Bar (Keep Clear) Marking
-  Proposed Parking Meter Location
-  Existing School Keep Clear Markings



TRAFFIC &
HIGHWAYS

ADL House
The Oaklands Business Park
Yate, Bristol
BS37 5NA
Tel : 01454 332100
Fax : 01454 327983
E-Mail : CAD@ADLTRAFFIC.CO.UK

NOTES

1. PRELIMINARY DESIGN PROVIDED FOR ILLUSTRATIVE PURPOSES ONLY. ALL DETAILS ARE SUBJECT TO INCLUDING CHECKING STATUTORY SERVICE APPARATUS.
2. DO NOT SCALE FROM THIS DRAWING.
3. BACKGROUND PLAN IS BASED UPON A DIGITAL OSBASE.
4. ALL DETAILS TO BE CONFIRMED ON SITE AND ON A TOPOGRAPHICAL SURVEY.
5. ALL TRACKS ASSUME GRADIENTS AND CAMBERS DO NOT EXCEED 1:60 AND 1:40 RESPECTIVELY OTHERWISE VEHICLE MANOEUVRABILITY MAY BE AFFECTED.
6. ALL LAND OWNERSHIP DETAILS, EXTENT OF ADOPTED HIGHWAY AND RIGHTS OF WAY TO BE CONFIRMED.
7. ASSUMES ALL LANDSCAPING CAN BE ALTERED AND NO TREES ARE SUBJECT TO TPO.

© Copyright ADL Traffic and Highways Engineering Ltd

AMENDMENTS

REF.	DATE	DESCRIPTION

ADL Job No. **3409 - 137**


Project **Coningsby Street & Canal Road Hereford**

Title **Proposed Parking Bay Alterations**


Date **Nov 2022** Drawn **LO**

Checked **WC** Date **03.11.22** Approved **TH** Date **03.11.22**

Scale **NTS @ A3** Drg No. **3409-137-01** Rev. **A**

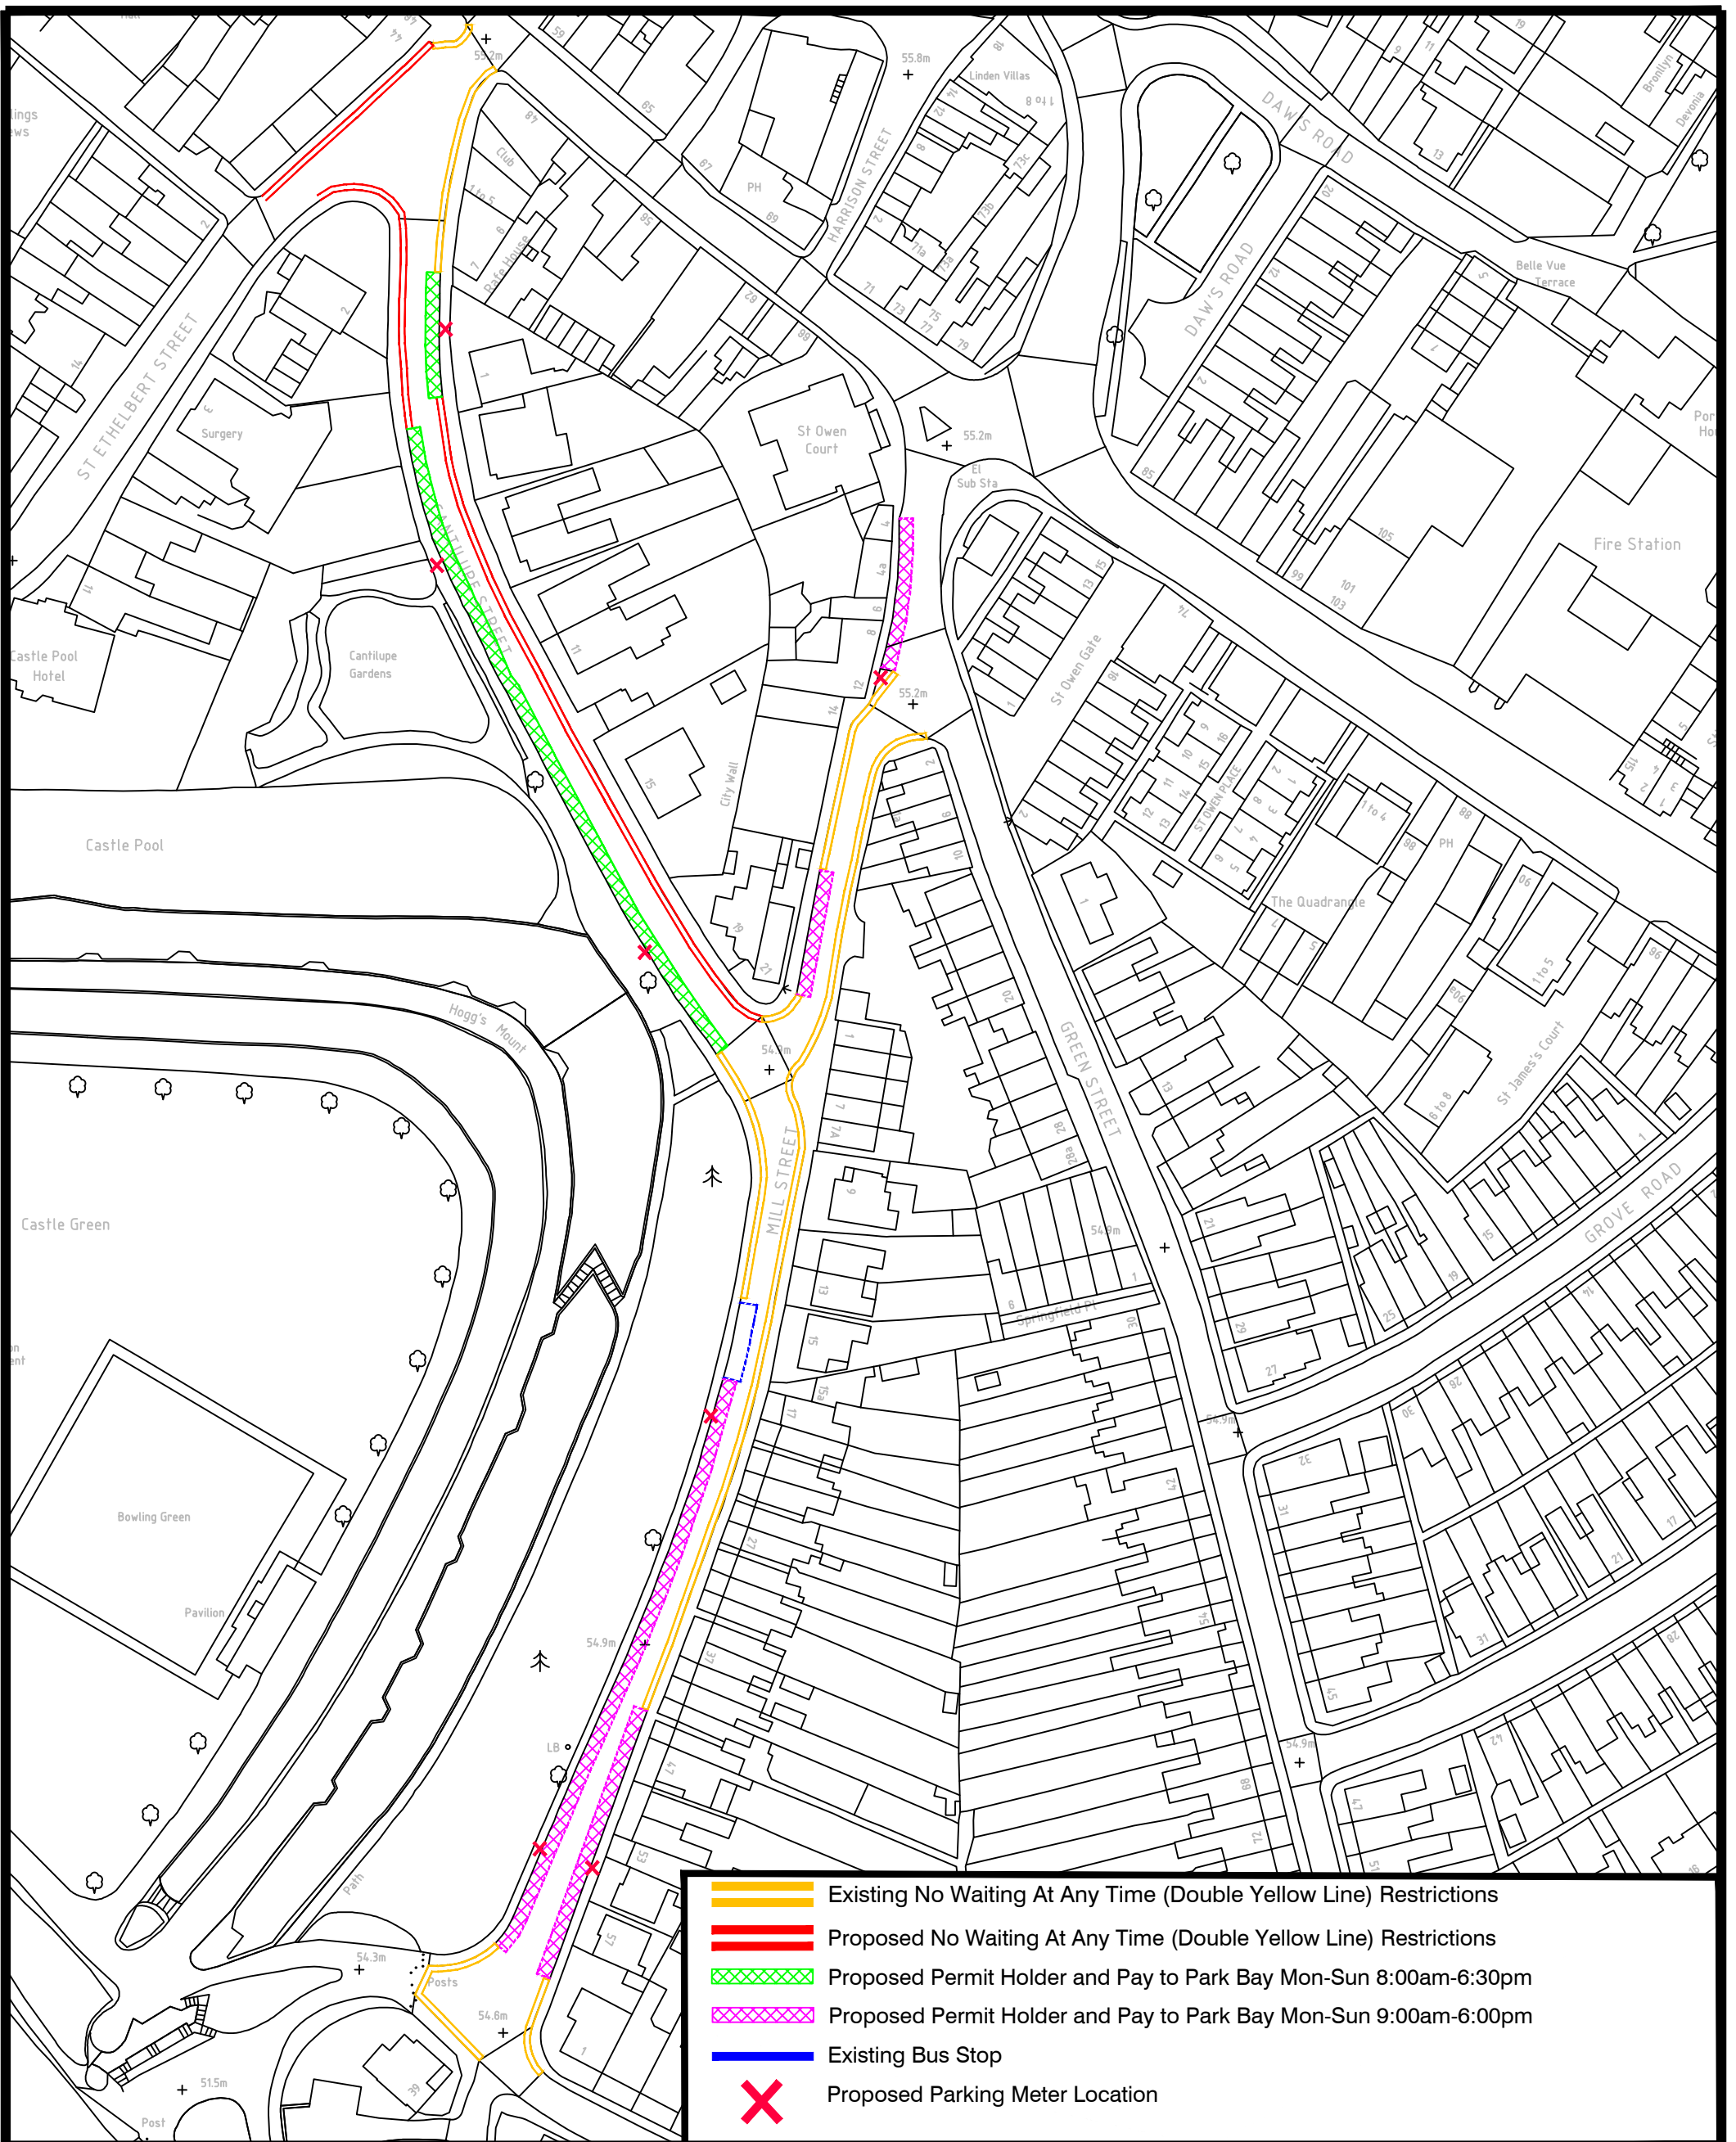

- Existing No Waiting At Any Time (Double Yellow Line) Restrictions
- Proposed No Waiting At Any Time (Double Yellow Line) Restrictions
- Proposed Permit Holder and Pay to Park Bay Mon-Sun 8:00am-6:30pm
- Proposed Permit Holder and Pay to Park Bay Mon-Sun 9:00am-6:00pm
- Existing Bus Stop
- Proposed Parking Meter Location

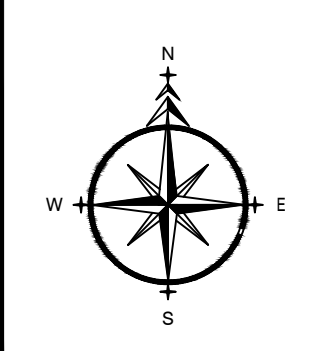

ADL
TRAFFIC & HIGHWAYS

ADL House
The Oaklands Business Park
Yate, Bristol
BS37 5NA
Tel : 01454 332100
Fax : 01454 327983
E-Mail : CAD@ADLTRAFFIC.CO.UK

NOTES









1. PRELIMINARY DESIGN PROVIDED FOR ILLUSTRATIVE PURPOSES ONLY. ALL DETAILS ARE SUBJECT TO INCLUDING CHECKING STATUTORY SERVICE APPARATUS.
2. DO NOT SCALE FROM THIS DRAWING.
3. BACKGROUND PLAN IS BASED UPON A DIGITAL OSBASE.
4. ALL DETAILS TO BE CONFIRMED ON SITE AND ON A TOPOGRAPHICAL SURVEY.
5. ALL TRUCKS ASSUME GRADIENTS AND CHANGERS DO NOT EXCEED 1:60 AND 1:40 RESPECTIVELY OTHERWISE VEHICLE MANOEUVRABILITY MAY BE AFFECTED.
6. ALL LAND OWNERSHIP DETAILS EXTENT OF ADOPTED HIGHWAY AND RIGHTS OF WAY TO BE CONFIRMED.
7. ASSUMES ALL LANDSCAPING CAN BE ALTERED AND NO TREES ARE SUBJECT TO TPO.


© Copyright ADL Traffic and Highways Engineering Ltd

AMENDMENTS		
REF.	DATE	DESCRIPTION

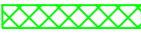ADL Job No. **3409-137**

Project Cantilupe Street & Mill Street, Hereford			
Title Proposed Parking Bay Alterations			
Date Nov 2022	Drawn LO		
Checked WC	Date 03.11.22	Approved TH	Date 03.11.22
Scale NTS@A3	Dwg No. 3409-120-02		Rev.

-  Existing No Waiting At Any Time (Double Yellow Line) Restrictions
-  Existing Bus Stop
-  Proposed Pay to Park Bay Mon-Sat 7:00am-7:00pm
-  Proposed Pay to Park Bay Mon-Sat 8:00am-6:00pm
-  Existing Loading Only Mon-Sat 7am-7pm 30 Minutes- No Return Within 1 Hour
-  Existing No Stopping 7am-11pm Except Buses - No Stopping 11pm-Midnight Midnight-7am Except Taxis
-  Proposed Parking Meter Location
-  Proposed No Waiting 7pm-7am Except Taxis & Pay to Park Bay Mon-Sat 7:00am-7:00pm

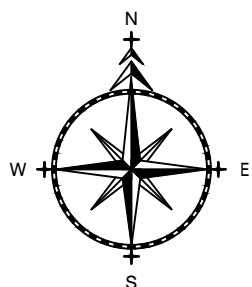

TRAFFIC & HIGHWAYS

ADL House
The Oaklands Business Park
Yate, Bristol
BS37 5NA
Tel : 01454 332100
Fax : 01454 327983
E-Mail : CAD@ADLTRAFFIC.CO.UK

NOTES

1. PRELIMINARY DESIGN PROVIDED FOR ILLUSTRATIVE PURPOSES ONLY. ALL DETAILS ARE SUBJECT TO INCLUDING CHECKING STATUTORY SERVICE APPARATUS.
2. DO NOT SCALE FROM THIS DRAWING.
3. BACKGROUND PLAN IS BASED UPON A DIGITAL OSBASE.
4. ALL DETAILS TO BE CONFIRMED ON SITE AND ON A TOPOGRAPHICAL SURVEY.
5. ALL TRACKS ASSUME GRADIENTS AND CAMBERS DO NOT EXCEED 1:60 AND 1:40 RESPECTIVELY OTHERWISE VEHICLE MANOEUVRABILITY MAY BE AFFECTED.
6. ALL LAND OWNERSHIP DETAILS, EXTENT OF ADOPTED HIGHWAY AND RIGHTS OF WAY TO BE CONFIRMED.
7. ASSUMES ALL LANDSCAPING CAN BE ALTERED AND NO TREES ARE SUBJECT TO TPO.


© Copyright ADL Traffic and Highways Engineering Ltd


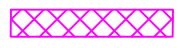



AMENDMENTS


REF.	DATE	DESCRIPTION

ADL Job No. 3409 - 137

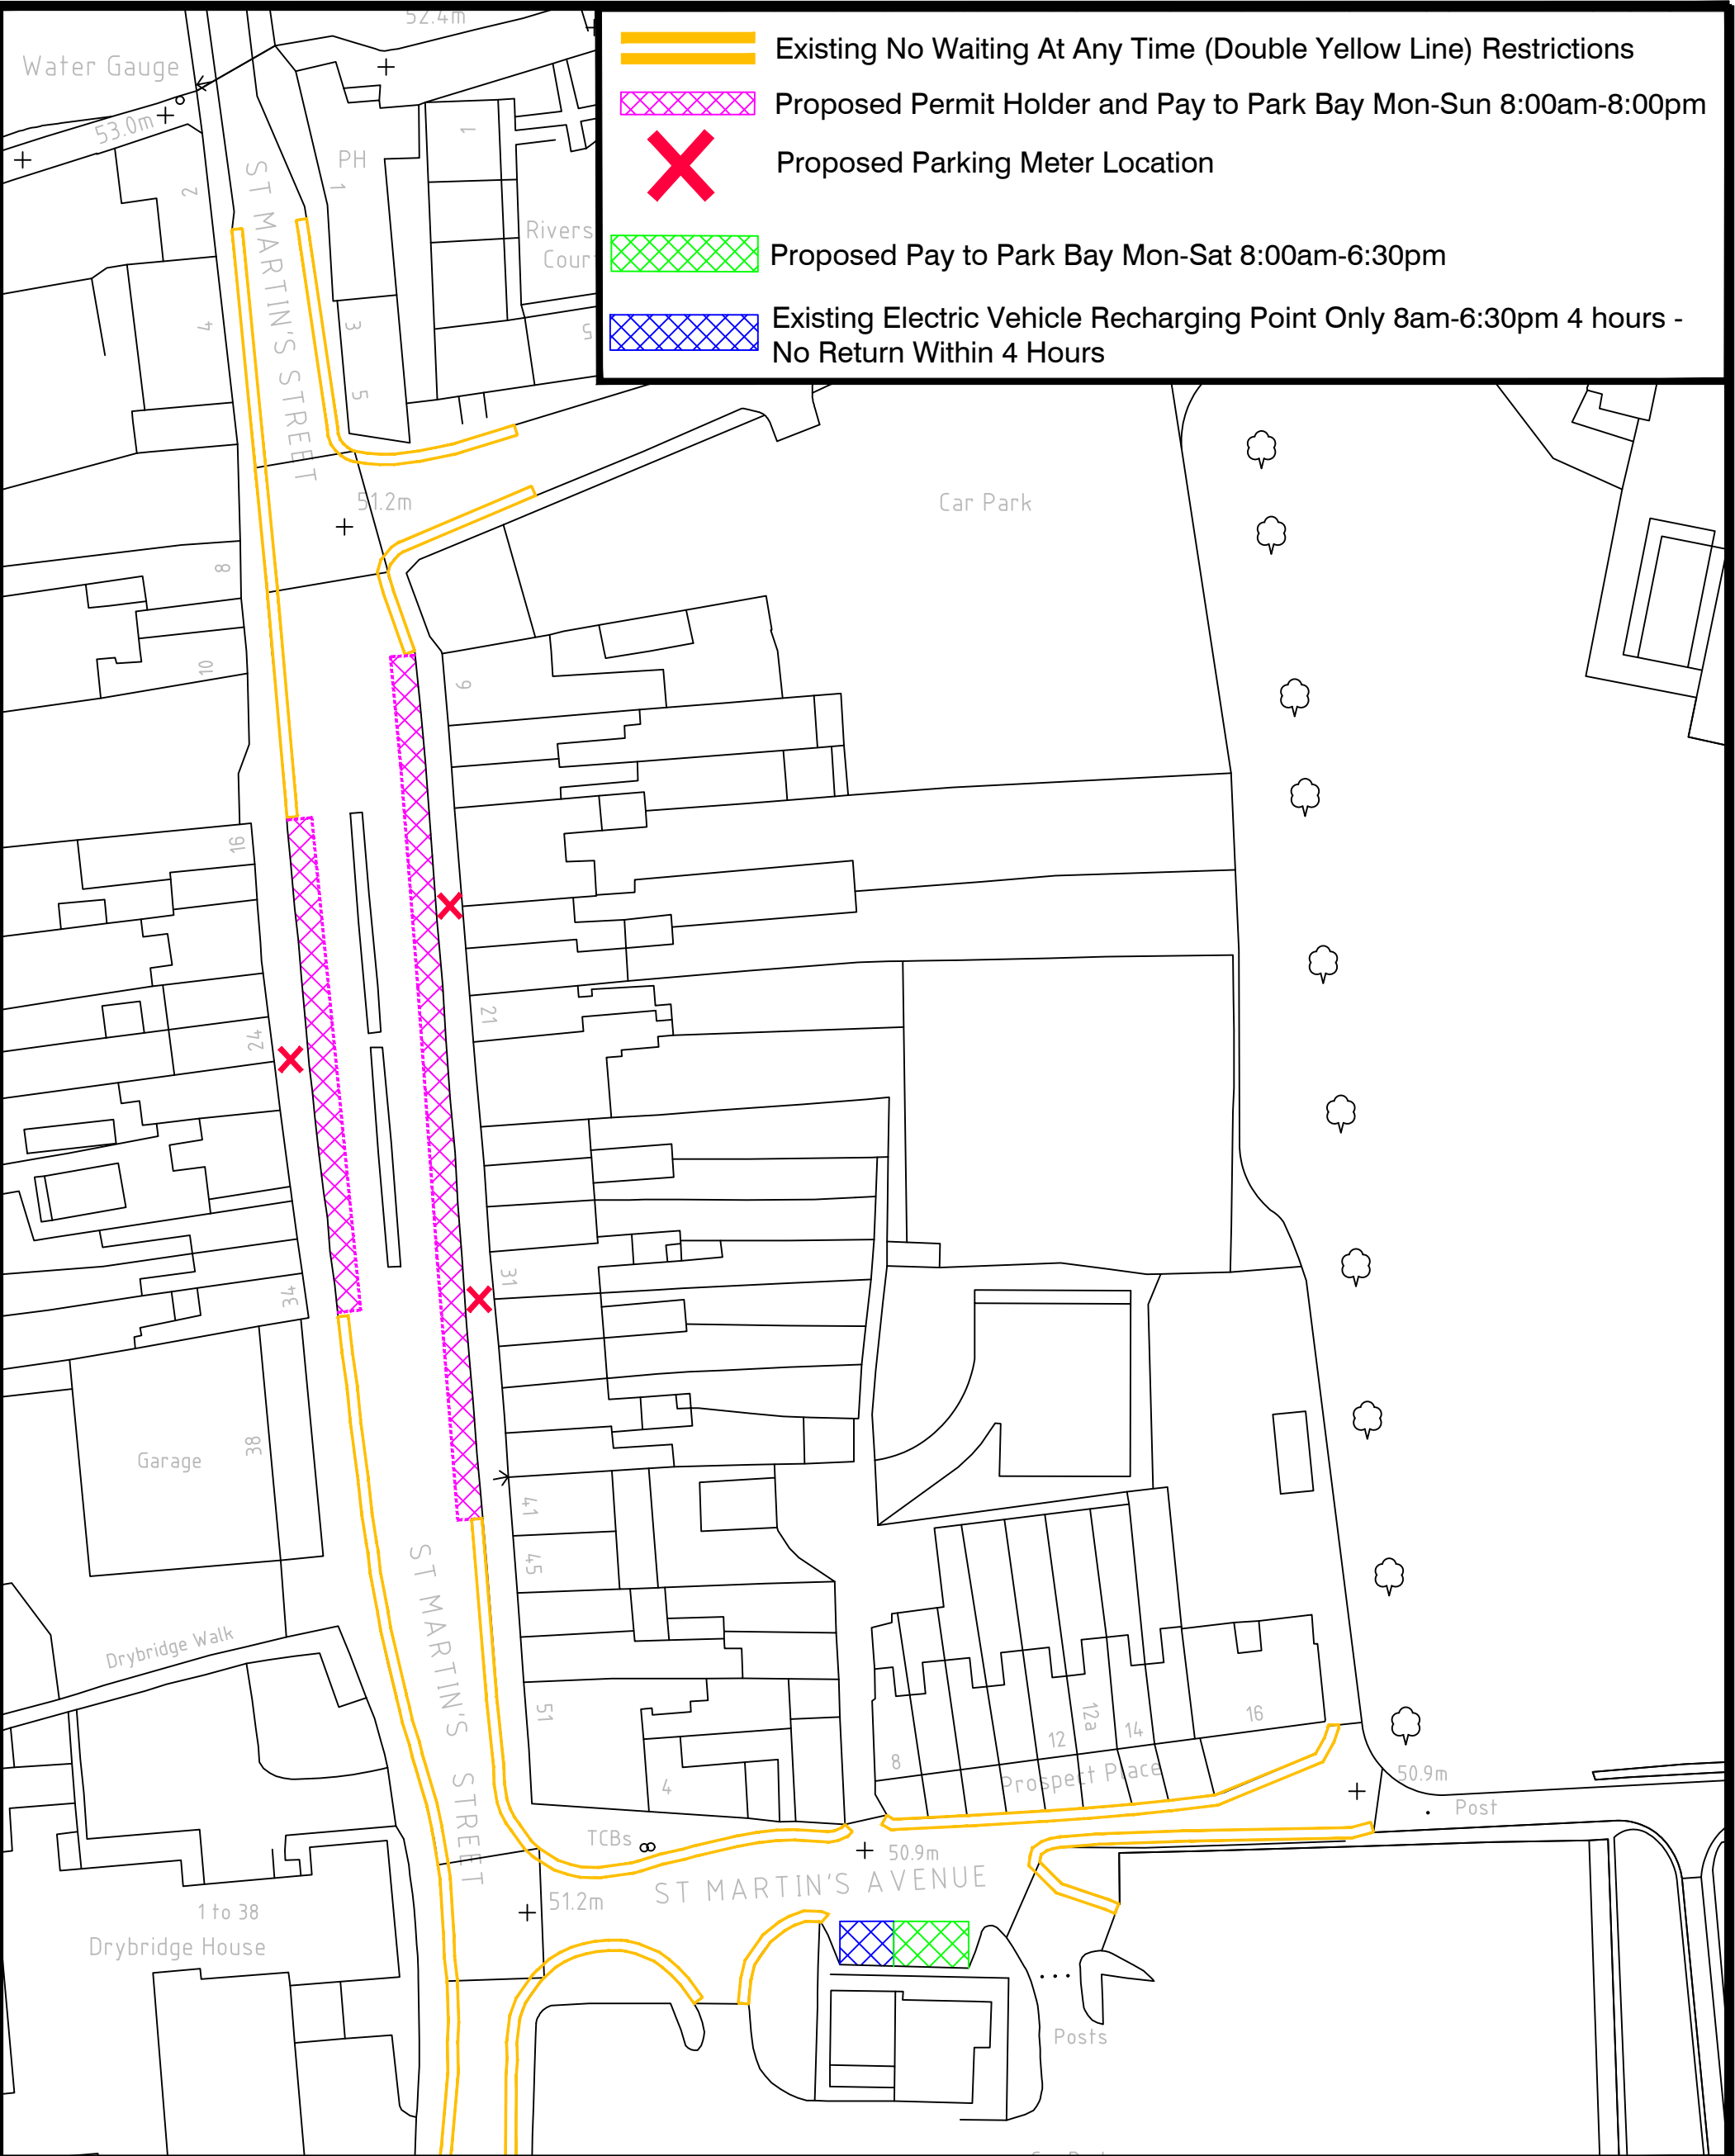Project Commercial Road Hereford			
Title Proposed Parking Bay Alterations			
Date Nov 2022	Drawn LO		
Checked WC	Date 03.11.22	Approved TH	Date 03.11.22
Scale NTS @ A3	Drwg No. 3409-137-03	Rev. A	



-  Existing No Waiting At Any Time (Double Yellow Line) Restrictions
-  Proposed Permit Holder and Pay to Park Bay Mon-Sun 8:00am-8:00pm
-  Proposed Parking Meter Location
-  Proposed Pay to Park Bay Mon-Sat 8:00am-6:30pm
-  Existing Electric Vehicle Recharging Point Only 8am-6:30pm 4 hours - No Return Within 4 Hours

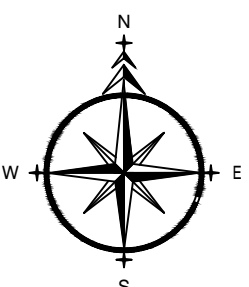

ADL
 TRAFFIC &
 HIGHWAYS


ADL House
 The Oaklands Business Park
 Yate, Bristol
 BS37 5NA
 Tel : 01454 332100
 Fax : 01454 327983
 E-Mail : CAD@ADLTRAFFIC.CO.UK





- NOTES**
1. PRELIMINARY DESIGN PROVIDED FOR ILLUSTRATIVE PURPOSES ONLY. ALL DETAILS ARE SUBJECT TO INCLUDING CHECKING STATUTORY SERVICE APPARATUS.
 2. DO NOT SCALE FROM THIS DRAWING.
 3. BACKGROUND PLAN IS BASED UPON A DIGITAL OSBASE.
 4. ALL DETAILS TO BE CONFIRMED ON SITE AND ON A TOPOGRAPHICAL SURVEY.
 5. ALL TRACKS ASSUME GRADIENTS AND CHANGERS DO NOT EXCEED 1:60 AND 1:40 RESPECTIVELY OTHERWISE VEHICLE MANOEUVRABILITY MAY BE AFFECTED.
 6. ALL LAND OWNERSHIP DETAILS EXTENT OF ADOPTED HIGHWAY AND RIGHTS OF WAY TO BE CONFIRMED.
 7. ASSUMES ALL LANDSCAPING CAN BE ALTERED AND NO TREES ARE SUBJECT TO TPO.
- © Copyright ADL Traffic and Highways Engineering Ltd


AMENDMENTS		
REF.	DATE	DESCRIPTION

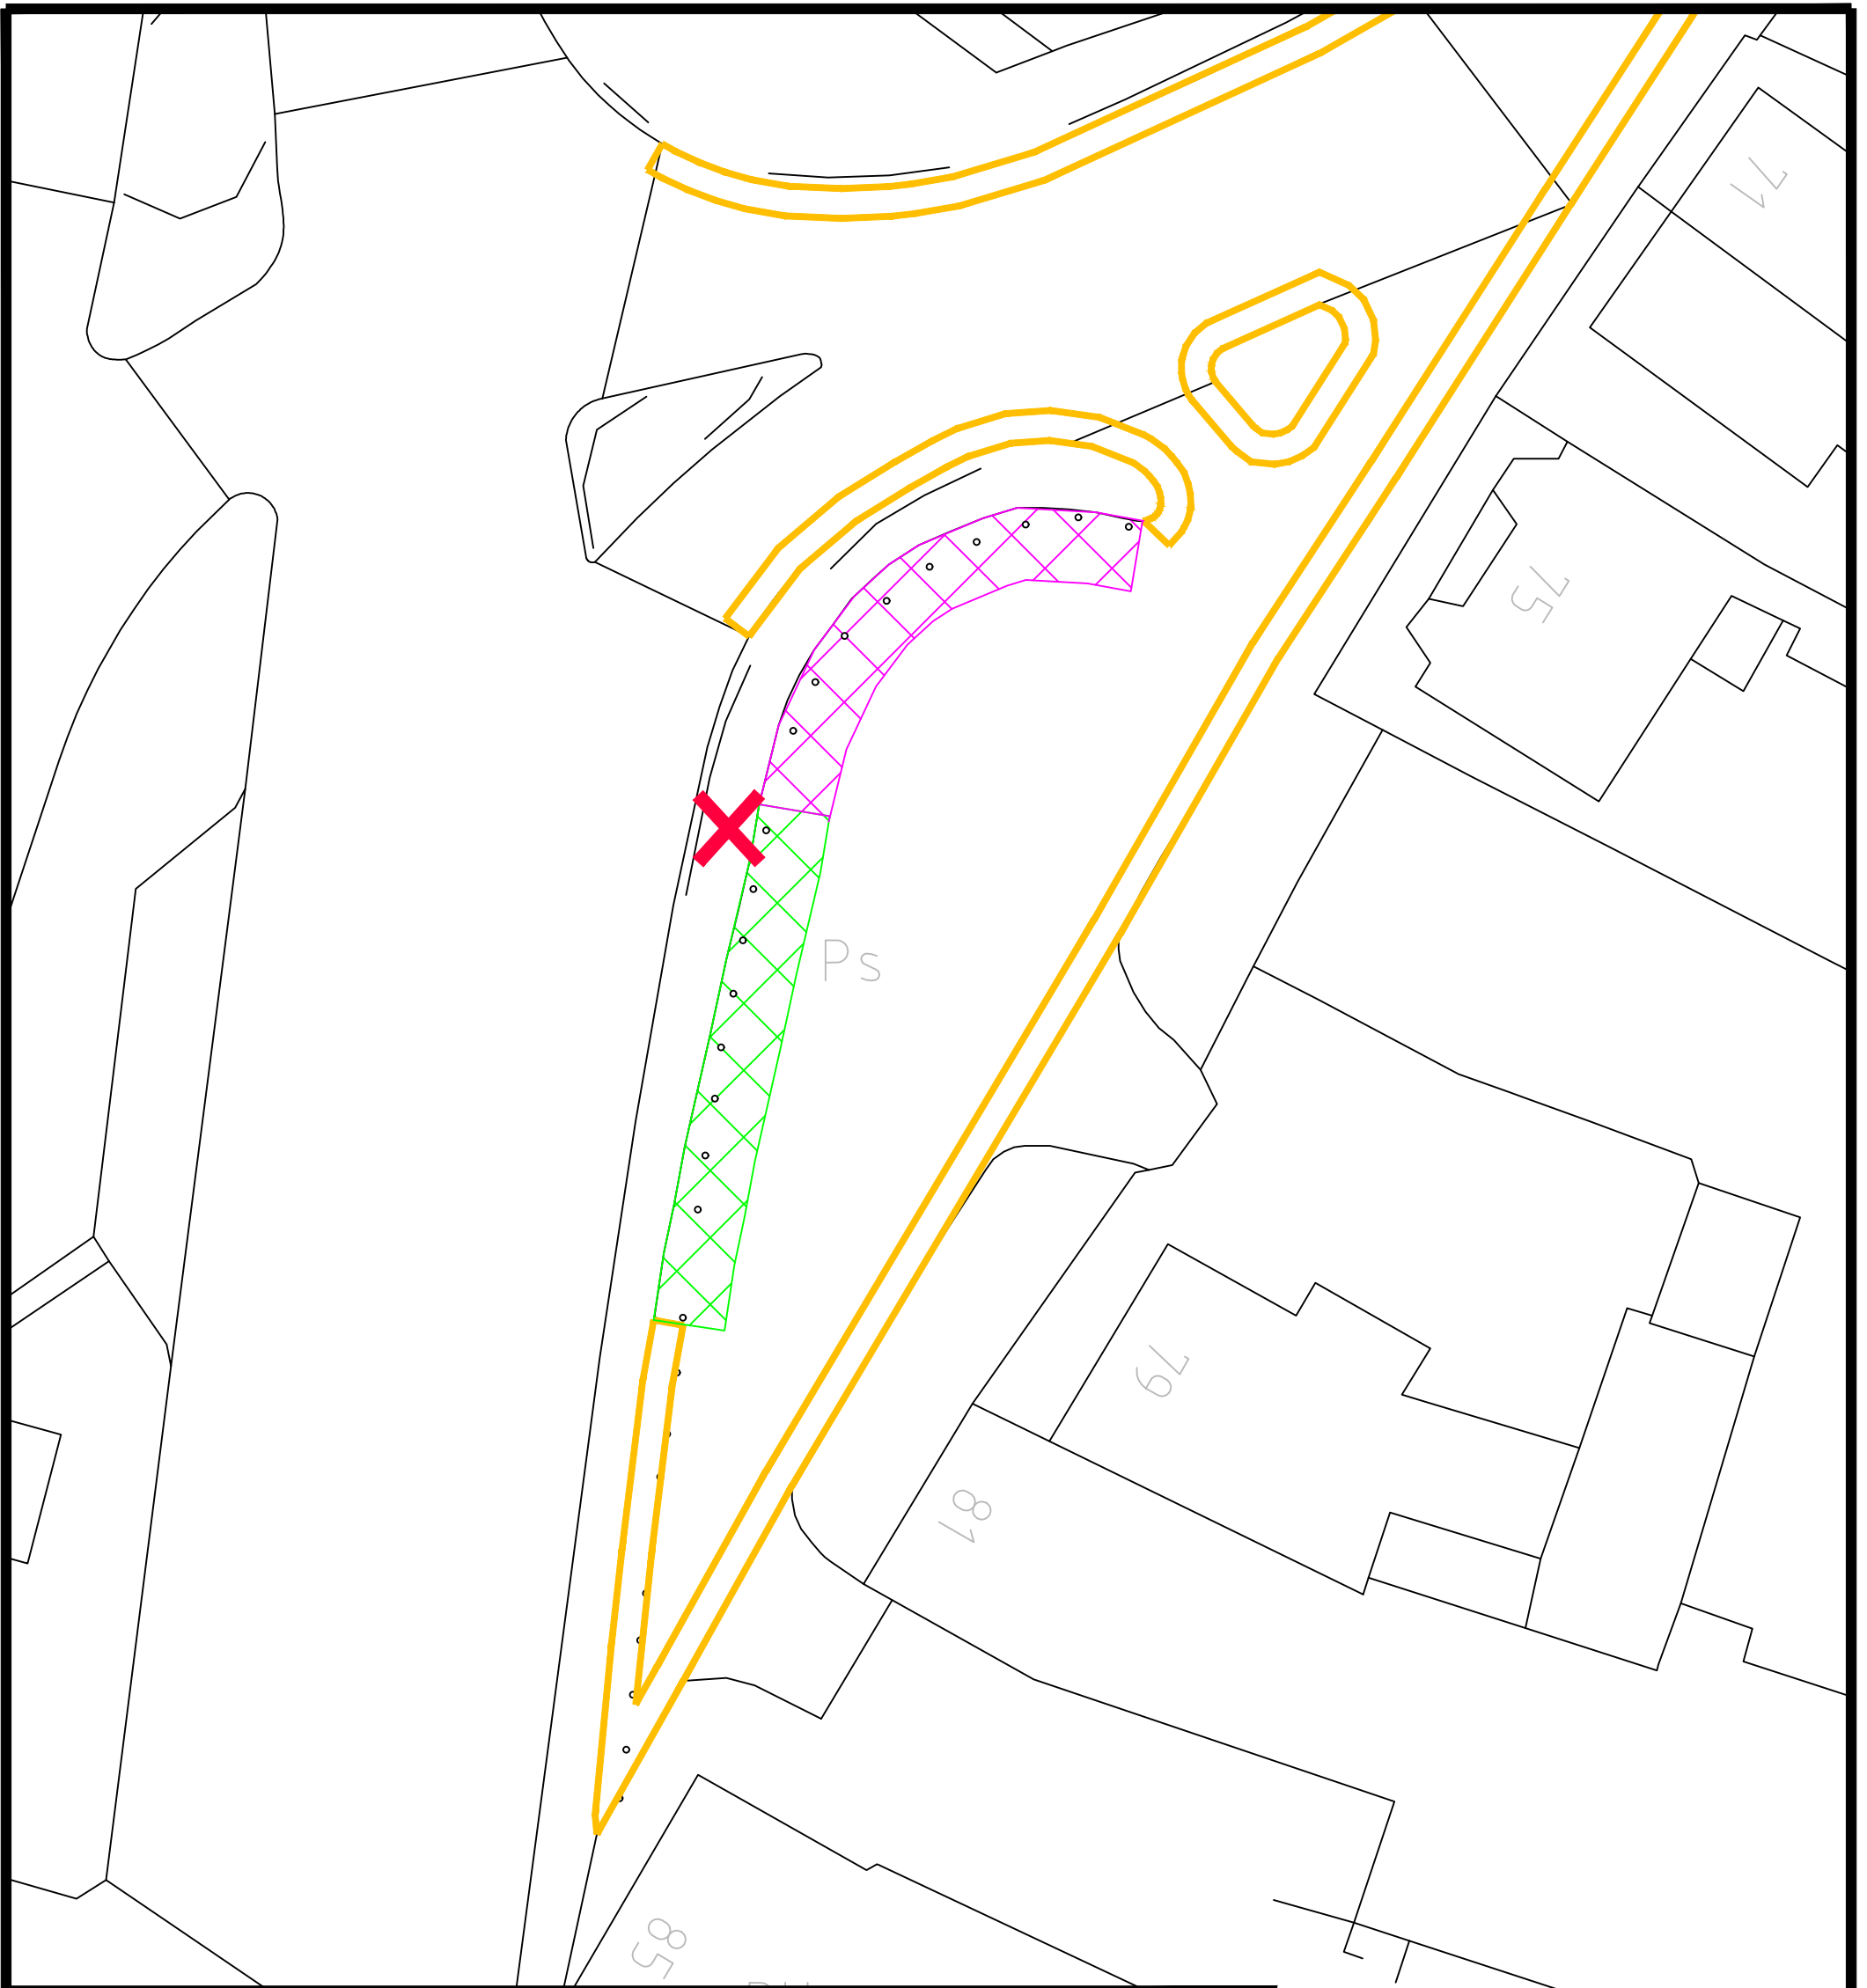ADL Job No. **3409-137**

Project St Martin's Street & St Martin's Avenue, Hereford			
Title Proposed Parking Bay Alterations			
Date Nov 2022	Drawn LO		
Checked WC	Date 03.11.22	Approved TH	Date 03.11.22
Scale NTS@A3	Drg No. 3409-137-04		Rev.



-  Existing No Waiting At Any Time (Double Yellow Line) Restrictions
-  Proposed Resident Permit Holder and Pay to Park Bay Mon-Sat 8:00am-6:30pm, Resident Permit Holder Only 6:30pm-8:00am
-  Proposed Pay to Park Bay Mon-Sat 8:00am-6:30pm
-  Proposed Parking Meter Location

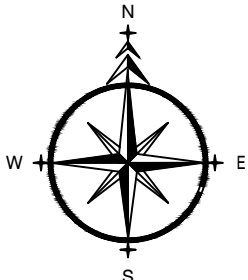

ADL.
 TRAFFICS
 HIGHWAYS

ADL House
 The Oaklands Business Park
 Yate, Bristol
 BS37 5NA
 Tel : 01454 332100
 Fax : 01454 327983
 E-Mail : CAD@ADLTRAFFIC.CO.UK

NOTES

1. PRELIMINARY DESIGN PROVIDED FOR ILLUSTRATIVE PURPOSES ONLY. ALL DETAILS ARE SUBJECT TO INCLUDING CHECKING STATUTORY SERVICE APPARATUS.
2. DO NOT SCALE FROM THIS DRAWING.
3. BACKGROUND PLAN IS BASED UPON A DIGITAL OSBASE.
4. ALL DETAILS TO BE CONFIRMED ON SITE AND ON A TOPOGRAPHICAL SURVEY.
5. ALL TRACKS ASSUME GRADIENTS AND CAMBERS DO NOT EXCEED 1:60 AND 1:40 RESPECTIVELY OTHERWISE VEHICLE MANOEUVRABILITY MAY BE AFFECTED.
6. ALL LAND OWNERSHIP DETAILS EXTENT OF ADOPTED HIGHWAY AND RIGHTS OF WAY TO BE CONFIRMED.
7. ASSUMES ALL LANDSCAPING CAN BE ALTERED AND NO TREES ARE SUBJECT TO TPO.

© Copyright ADL Traffic and Highways Engineering Ltd

AMENDMENTS		
REF.	DATE	DESCRIPTION

ADL Job No. **3409-137**

Project St Martin's Street car park Hereford			
Title Proposed Parking Bay Alterations			
Date Nov 2022	Drawn LO		
Checked WC	Date 04.11.22	Approved TH	Date 04.11.22
Scale NTS@A3	Dwg No. 3409-137-05		Rev.