



Note: ALL SCALE FROM THIS DRAWING. Use proposed dimensions only. All dimensions must be checked on site. If in doubt, please ask.

Scale bar
0.1m @ 1:5
0.4m @ 1:20
1.0m @ 1:50
2.0m @ 1:100
4.0m @ 1:200
10.0m @ 1:500
25.0m @ 1:1250

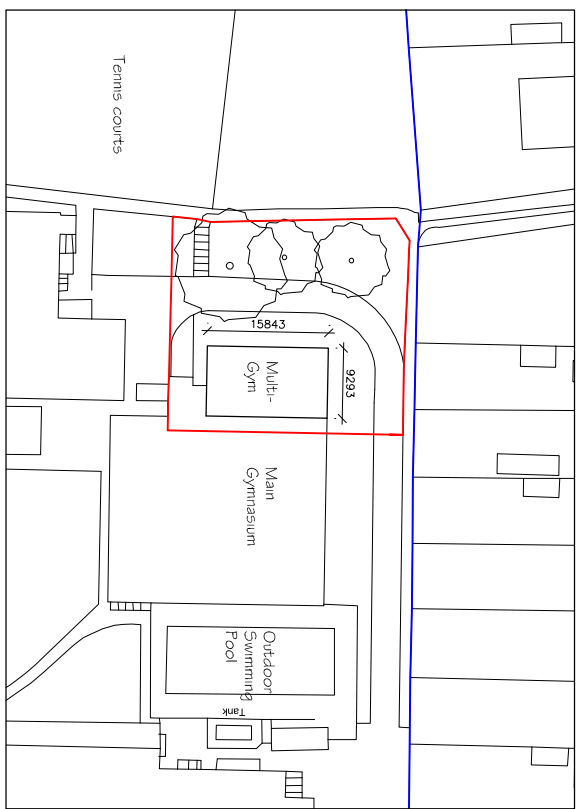

EXISTING BLOCK PLAN SCALE 1:500

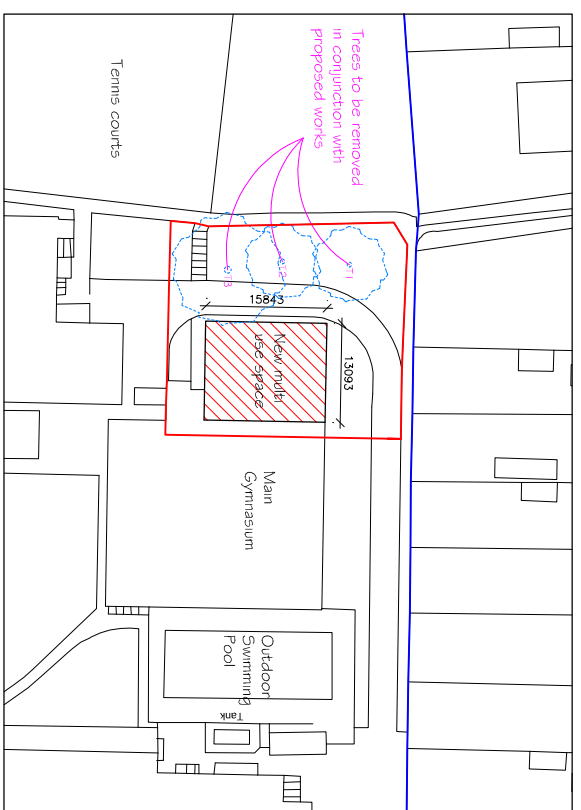

PROPOSED BLOCK PLAN SCALE 1:500

Education Property Partnership

Client: The Bishop of Hereford's
Bleacot School

Site: The Bishop of Hereford's
Hampford School
Hampford Lane Road
Hereford,
HR1 1UU.

Drawing Title: Gymnasium redevelopment
Block Plan
Existing & Proposed

Scale: 1 : 500 @ A2

Date: Aug. 2023 **Drawn By:** MCH

Drawing No: 409-06 **Rev:** A