


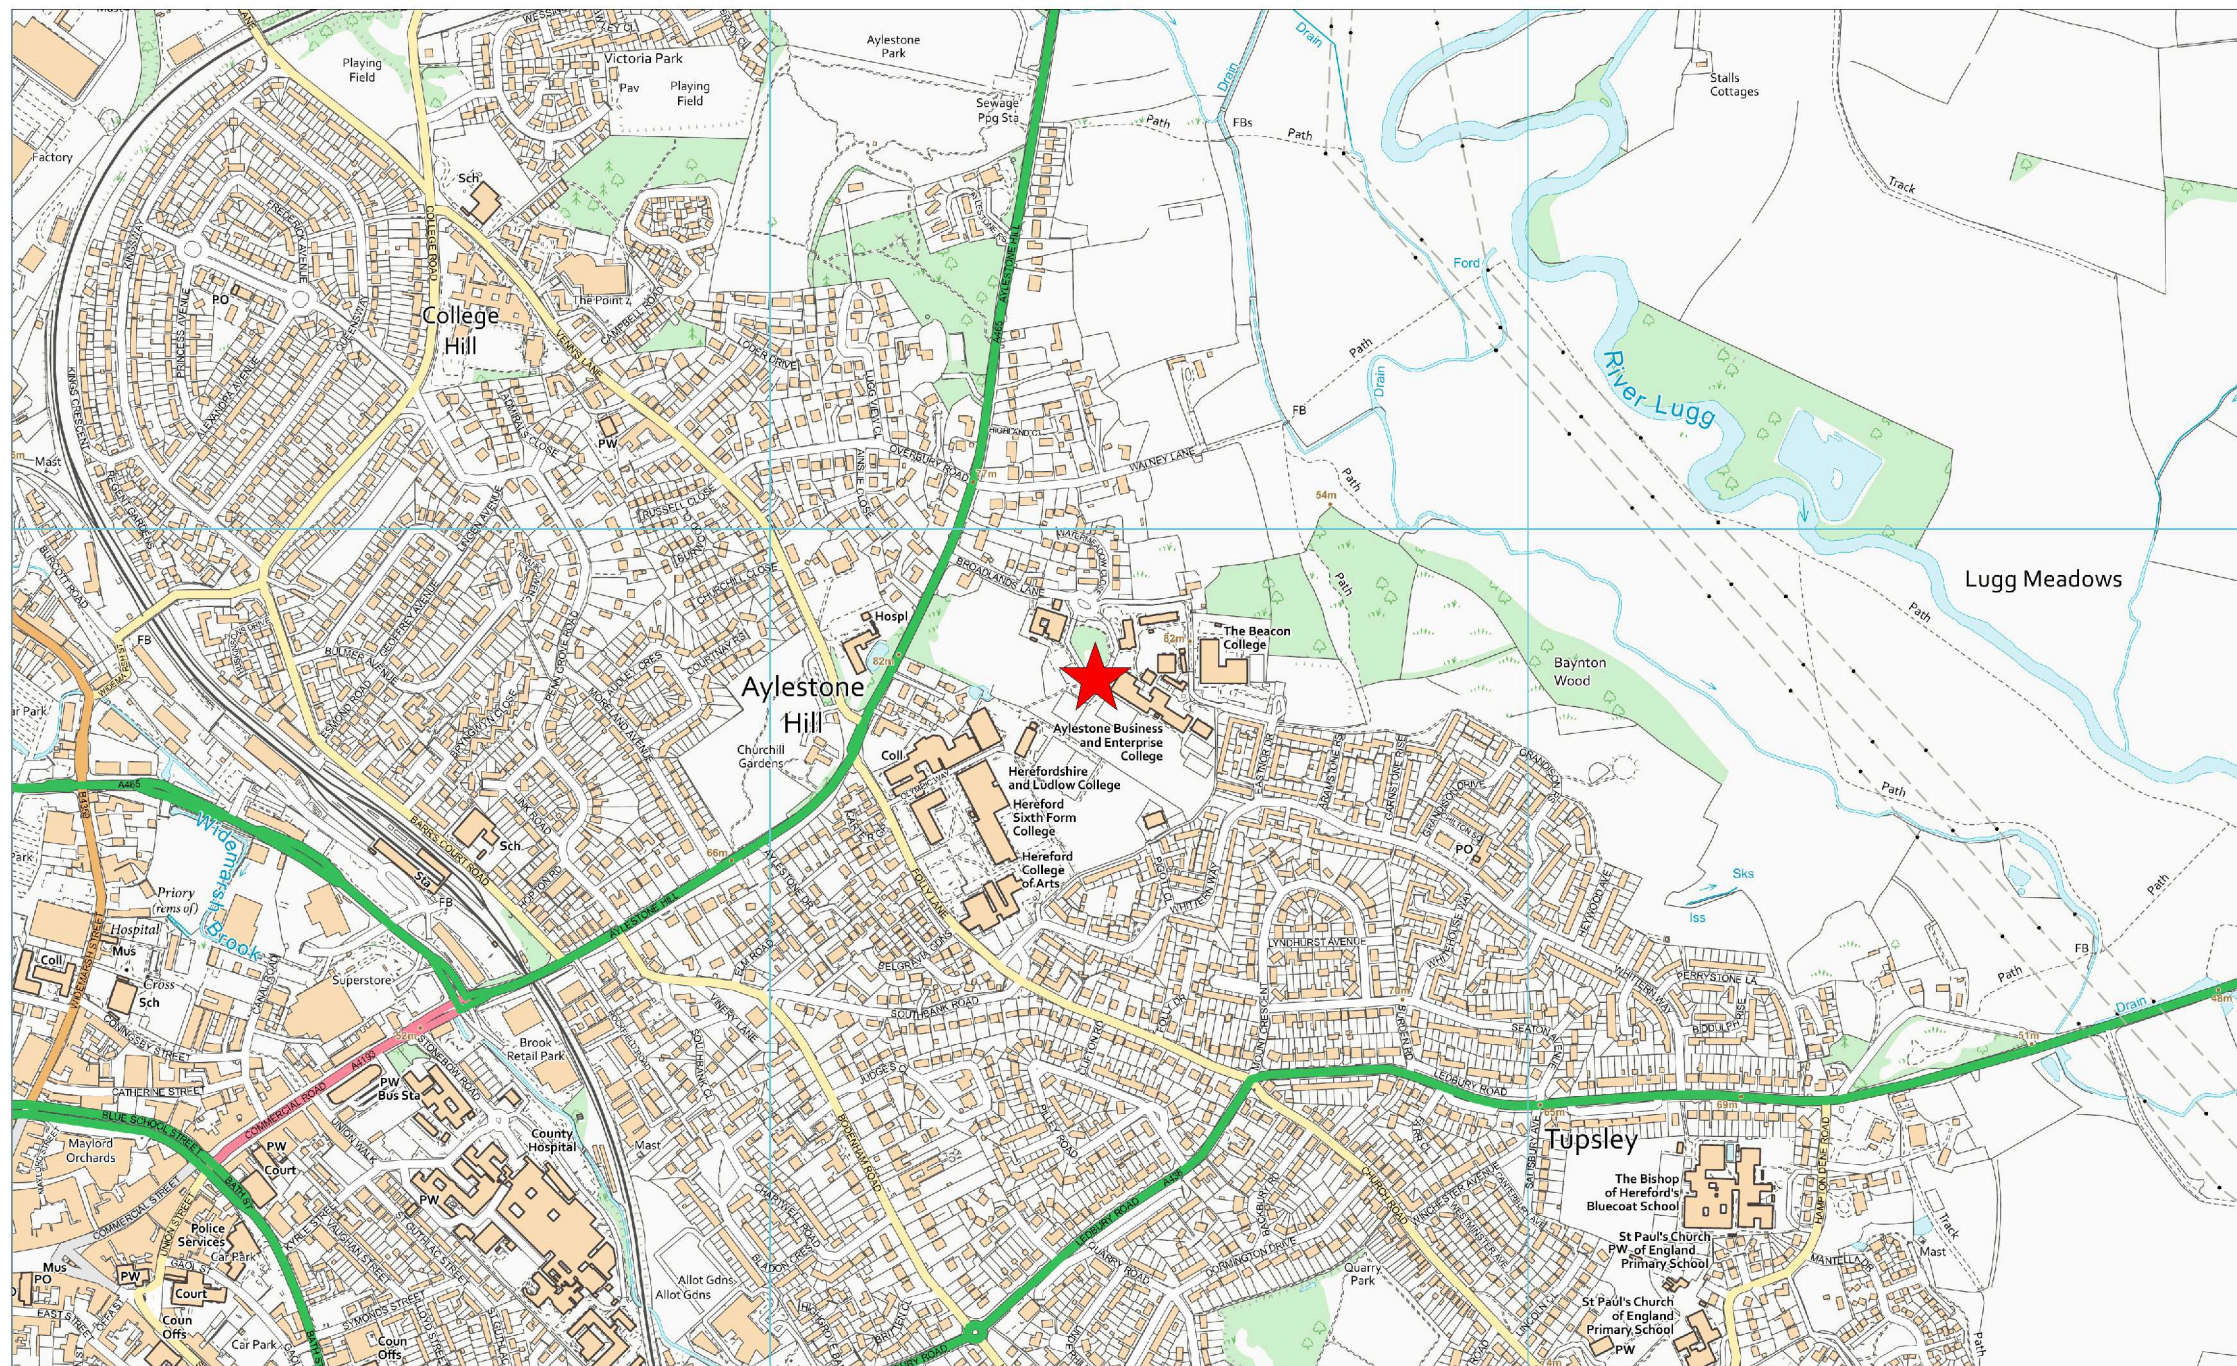

Herefordshire Council Planning Services
PO Box 230
Hereford
HR1 2ZB

Tel: 01432 260000

Application Number 251073

Proposed two-storey educational building with associated
landscaping and infrastructure works.

Aylestone High School, Broadlands Lane, Hereford, Herefordshire. HR1 1HY

Case Officer
Ollie Jones

Target Determination Date
4/7/2025

★ Application Site

Scale 1:10,000 @ A4