

ENTRANCE TO WOODEND FARM


ENTRANCE TO CAMPSITE



Woodend Farm
Site Location Plan

SCALE 1:2500


----- = TRACK FROM ENTRANCE TO FARM, TO ENTRANCE TO CAMPSITE

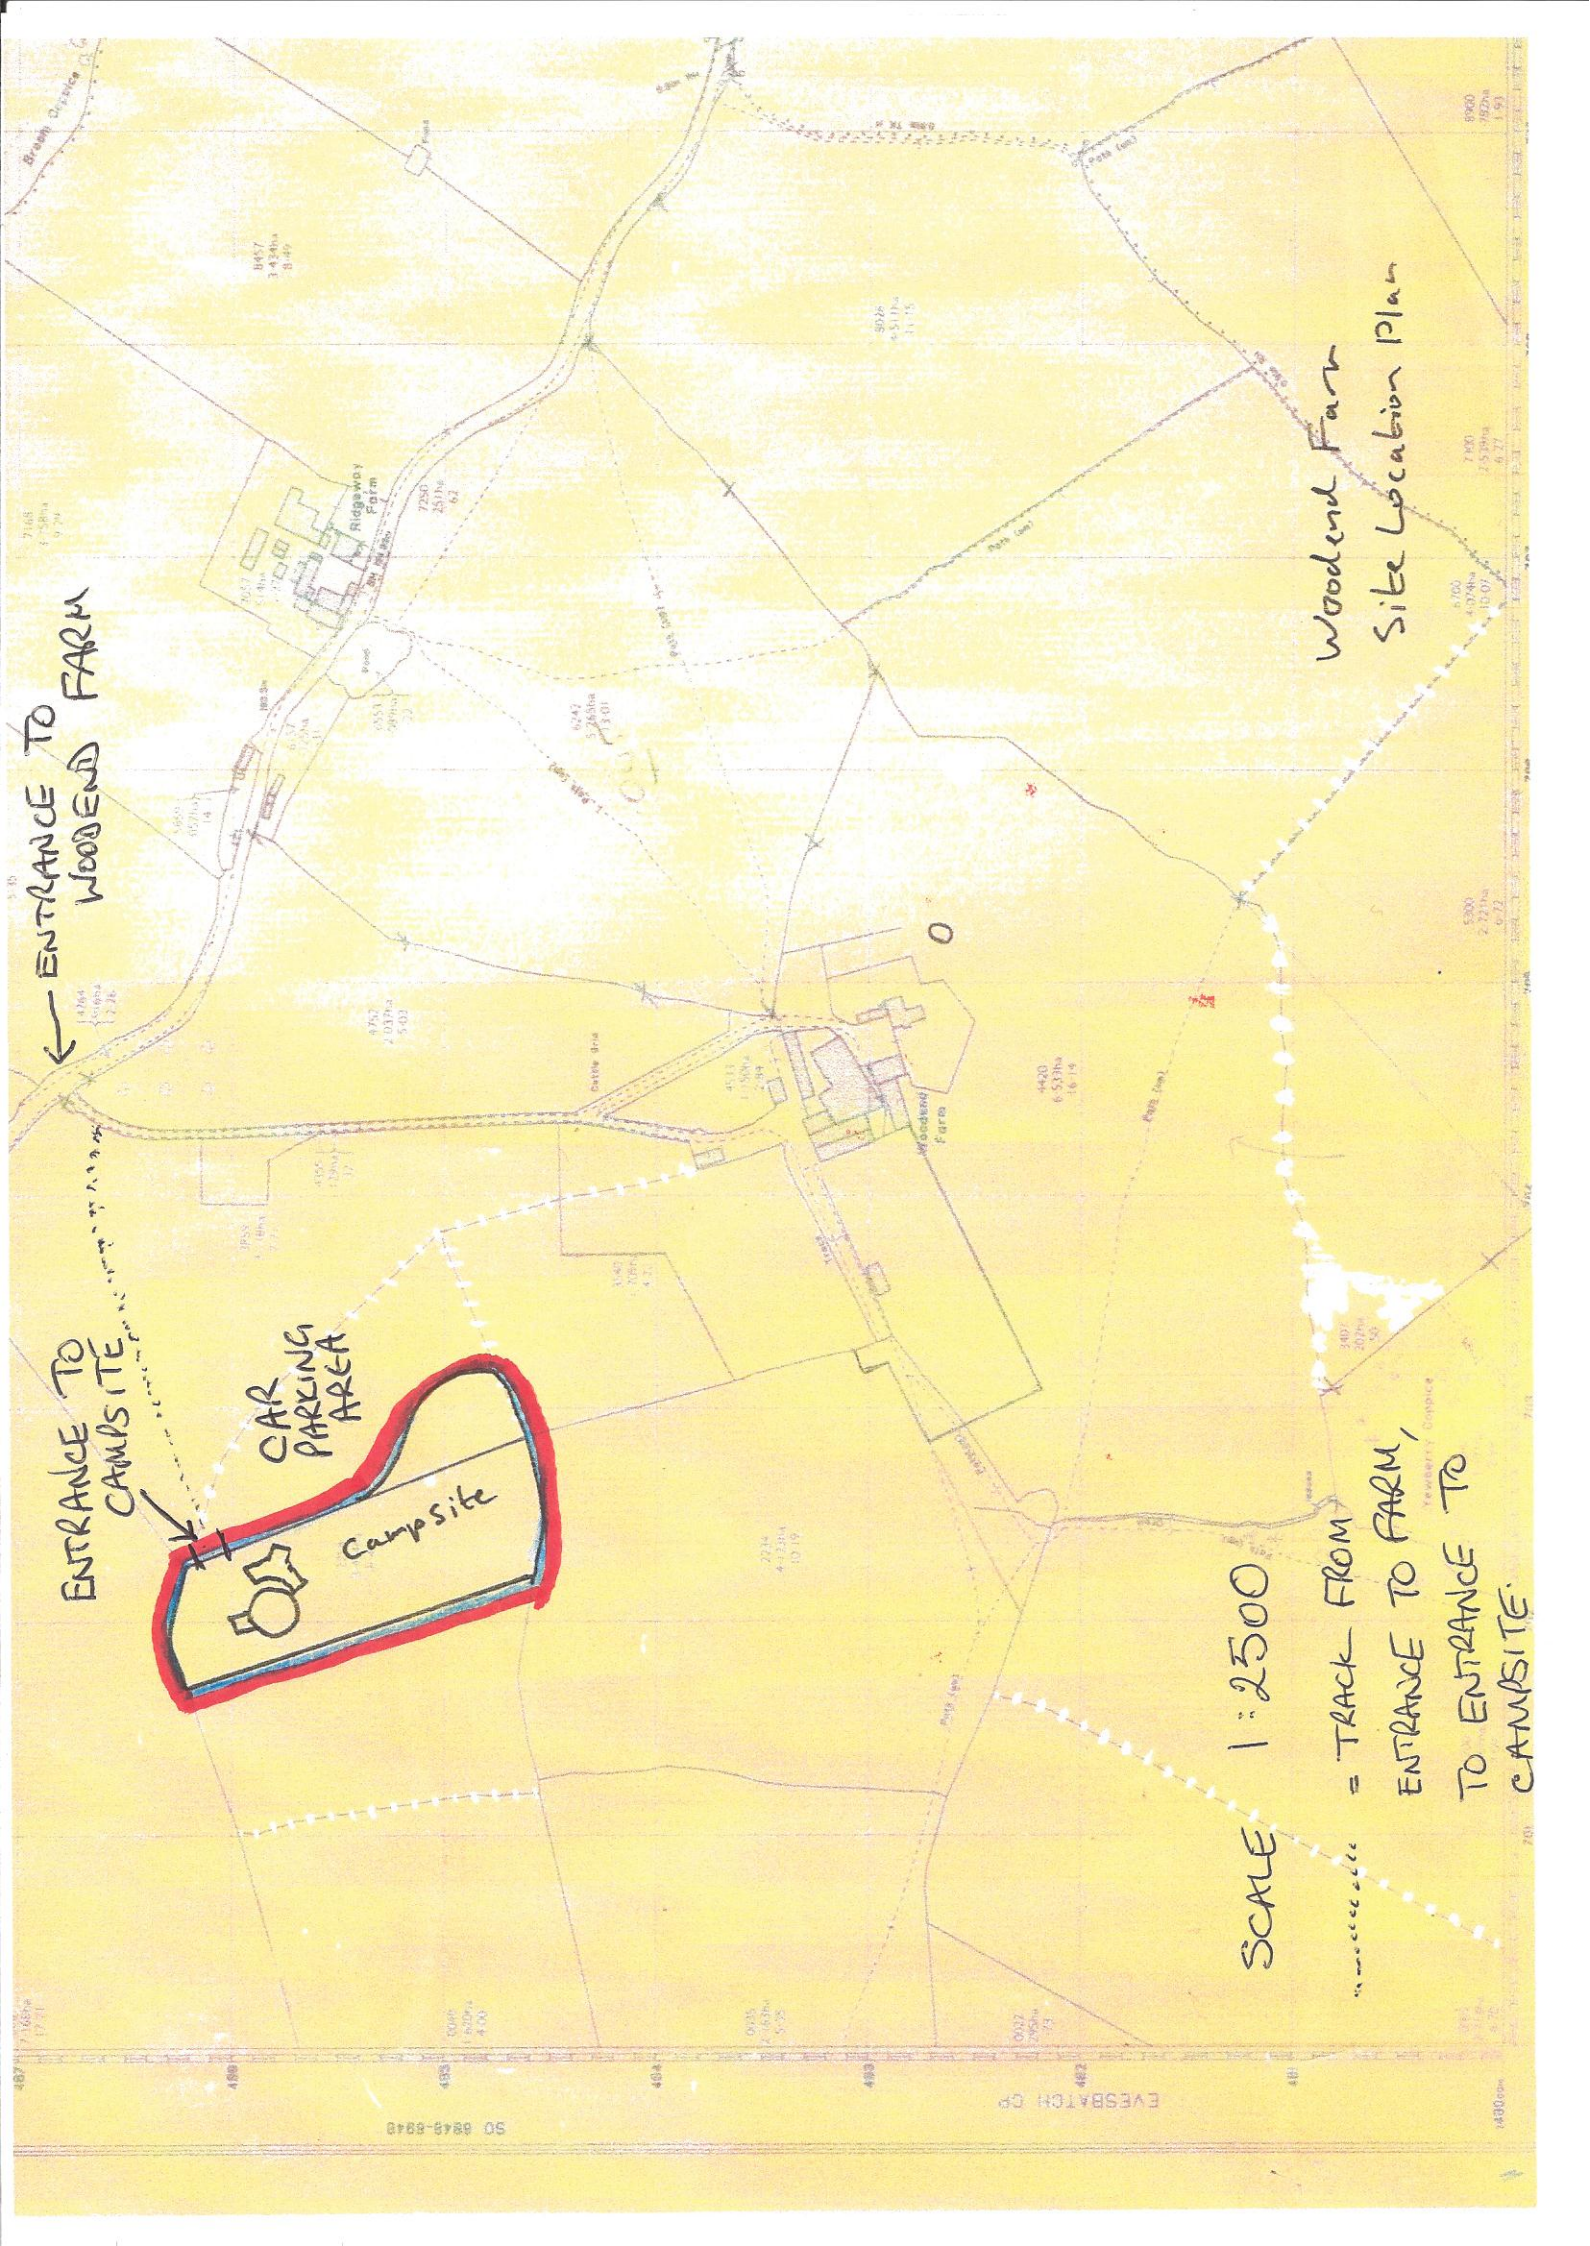


SO 6948-6948

EYESBATCH CP

4800m

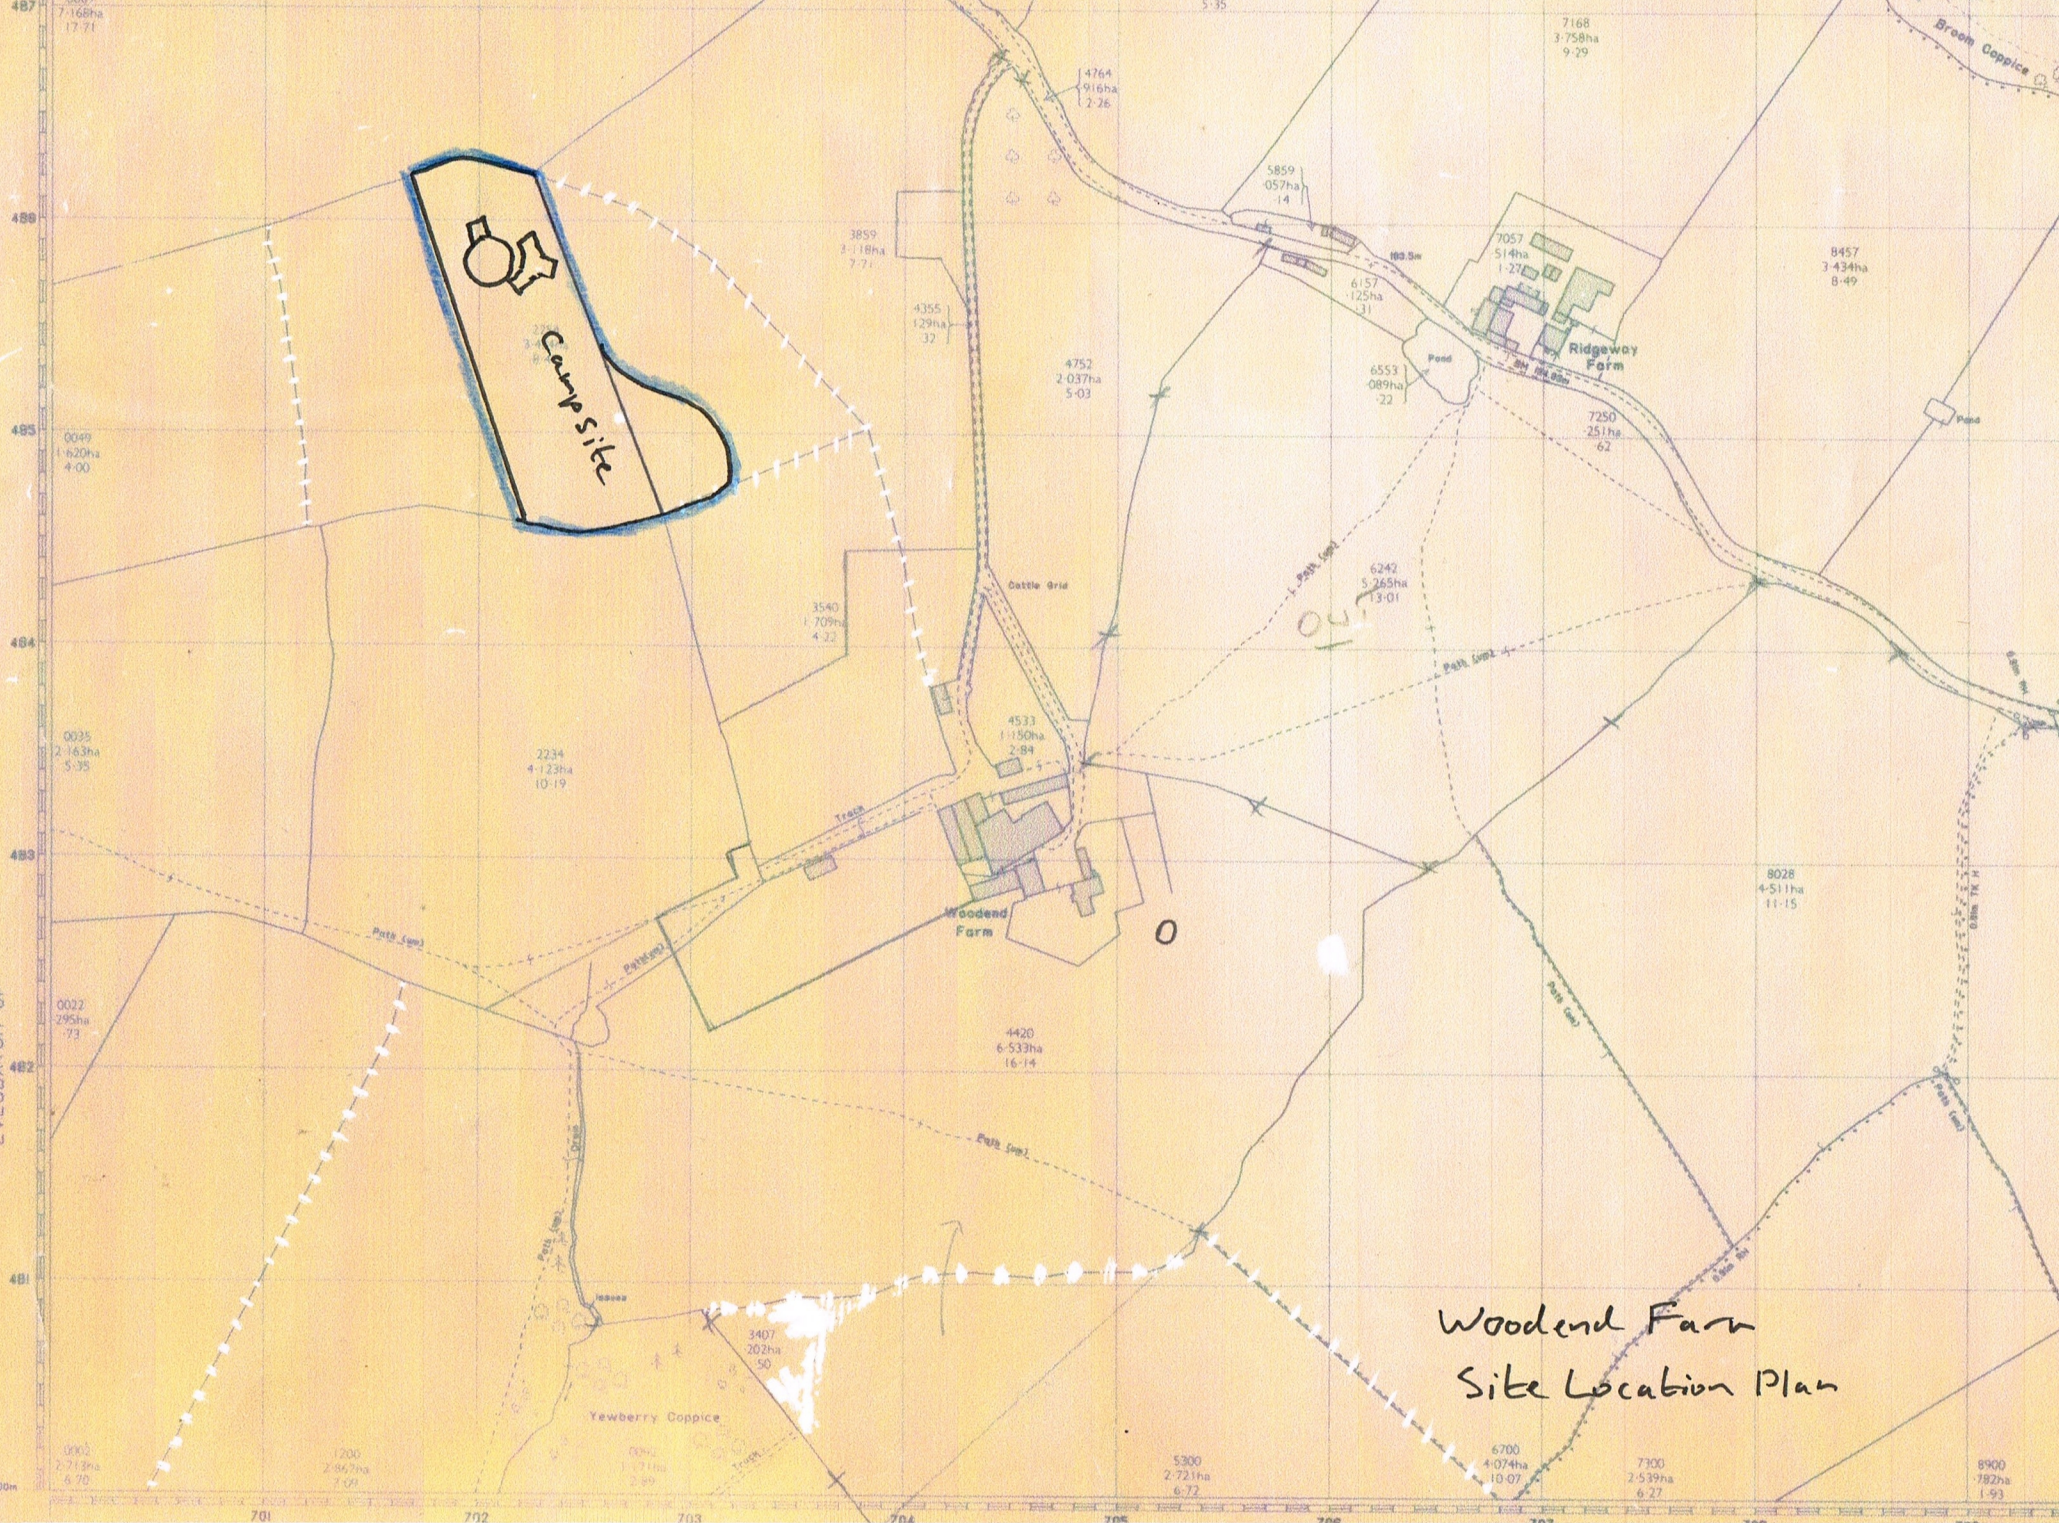

Woodend Farm
Site Location Plan

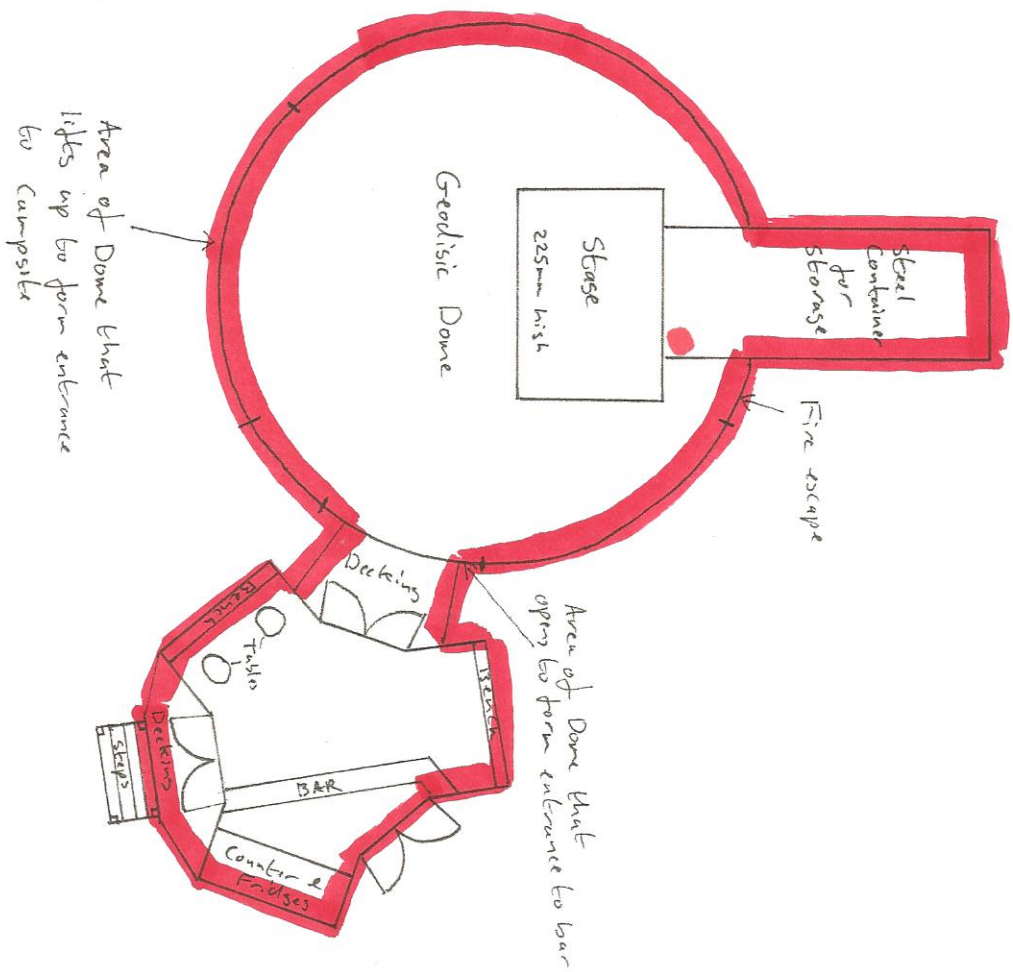

● = Fire extinguisher and first aid kits
(Four Fire Extinguishers)

1:100 Plan of Out to Grass Campsite, Geodesic Dome and bar/reception