

8 DCCE2006/0608/F - PROPOSED BUNGALOW AT LEYS FARM, GRAFTON, HEREFORD, HR2 8BL**For: Mr. & Mrs. C.W. Morgan, per John Phipps, Bank Lodge, Coldwells Road, Holmer, Hereford, HR1 1LH****Date Received: 20th February, 2006 Ward: St. Martins & Hinton Grid Ref: 49895, 37291****Expiry Date: 17th April, 2006**

Local Members: Councillors Mrs. W.U. Atfield, A.C.R. Chappell and R. Preece

Introduction

This application was deferred at the Central Area Planning Sub-Committee on 5th April, 2006 for a site visit. With the exception that the consultation period has now expired, the report and recommendation is as before.

1. Site Description and Proposal

- 1.1 The site is located immediately south of the C1227 in the area known as Grafton, just south of the city. Leys Farm is a working farm and comprises a range of modern and older agricultural buildings to the west of the site and the existing farmhouse to the east with undeveloped agricultural land to the south. The site lies within the open countryside.
- 1.2 Planning permission is sought for the construction of a detached two bedroom bungalow along the southern boundary of the site with a new detached two car garage along the northern (roadside) boundary. The application has been brought to the Central Area Committee at the request of one of the local Members.

2. Policies**2.1 National:**

- | | | |
|------|---|--|
| PPS1 | - | Delivering Sustainable Development |
| PPS7 | - | Sustainable Development in Rural Areas |

2.2 Hereford Local Plan:

- | | | |
|-------------|---|-------------------------|
| Policy CAL1 | - | Residential Development |
|-------------|---|-------------------------|

2.3 Herefordshire Unitary Development Plan (Revised Deposit Draft):

- | | | |
|------------|---|--|
| Policy S1 | - | Sustainable Development |
| Policy S2 | - | Development Requirements |
| Policy DR2 | - | Land Use and Activity |
| Policy H7 | - | Housing in the Countryside outside Settlements |

3. Planning History

- 3.1 CE2005/4061/F Proposed bungalow. Application withdrawn 7th February, 2006.

4. Consultation Summary

Statutory Consultations

- 4.1 Welsh Water: As the applicant intends using private drainage facilities, Welsh Water have no comment to make on the proposal.

Internal Council Advice

- 4.2 Traffic Manager: No objection subject to conditions.

5. Representations

- 5.1 Hereford City Council: The City Council suggest the hip roof would be more appropriate but has no objection in principle to the proposed development.

- 5.2 The applicant's agent has provided letters of support. The main points raised are:

1. The bungalow is for the father and mother of Mr. I. Morgan who is moving back to the farm after spending many years out of the country.
2. Mr. & Mrs. Morgan are getting older and medical concerns require that they will be better living in a dwelling with facilities at ground floor.
3. The location of the bungalow is chosen for ease of access and would share the same drive as the existing house.
4. Conversion of an existing barn within the farmstead would prejudice the long term plans to redevelop the existing farm buildings for employment purposes.
5. Development is regarded as an annexe to the existing farm house and the applicant is happy to accept restrictions in respect of future sale of the properties.
6. There is no possibility of extending the existing dwelling.
7. A mobile home is unsuitable due to the applicant's medical needs.
8. A mobile home is no different to a two bedroom bungalow
9. A two bedroomed bungalow is required as the applicants require separate bedrooms.
10. The applicants have lived in the countryside all their lives and do not wish to move into the city. There are no other suitable affordable homes in Grafton to meet their local need.
11. The proposal is not contrary to the UDP policies

5.3 The full text of these letters can be inspected at Central Planning Services, Blueschool House, Blueschool Street, Hereford and prior to the Sub-Committee meeting.

6. Officers Appraisal

6.1 The proposal is for the construction of a detached two bedroomed self-contained bungalow to be occupied by Mr. & Mrs. Morgan, which would enable the son, Mr. I. Morgan, to then move into the main farmhouse. The agent has stated that single storey accommodation is required due to Mr. & Mrs. Morgan's medical needs.

6.2 The site lies within the open countryside where there is a presumption against any new housing development. There are exceptions detailed in Policy H7 of the Herefordshire Unitary Development Plan to new housing in the open countryside such as conversion of a rural building or a replacement dwelling. However, none of the exceptions detailed in this policy are met in this instance. As such, the proposal is contrary to Development Plan policies which seek to protect the countryside from unnecessary and unsustainable development.

6.3 The applicants and their agent have stated that the new accommodation is required for personal (medical) reasons. All applications must be determined in accordance with the Development Plan unless material considerations indicate otherwise. The personal circumstances of an applicant can be a material planning consideration. However, planning permission runs with the land and personal circumstances of an applicant seldom outweigh the more general planning policy considerations. In this instance, as the proposed development is of a permanent nature, it will remain long after the personal circumstances of the applicant have ceased to be material. A number of other options have been discussed with the applicants including an extension of the existing dwelling, conversion of an existing building within the farm and the provision of a mobile home, but the applicants have ruled all unsatisfactory. The possibility of an extension or mobile home in particular may not fully meet the applicant's wishes but either option could provide the required additional single storey accommodation on the farm, and also would in principle, accord with the development plan policies.

6.4 Therefore, whilst recognising the applicant's desire to remain living on their farm where they have lived for many years and their personal needs for single storey accommodation, these issues are not considered sufficient to justify granting a development which is clearly contrary to the Development Plan policies and when there are other options available.

RECOMMENDATION

That planning permission be refused for the following reason:

- 1. The development is contrary to Policy CAL1 of the Hereford Local Plan, Policies H7, S1, S2 and DR2 of the Herefordshire Unitary Development Plan (Revised Deposit Draft) and advice contained within Planning Policy Statement 1 - Planning for Sustainable Development and PPS7 entitled Sustainable Development in Rural Areas. This is because the site for the bungalow lies outside of a defined settlement and none of the exceptions to permit housing in the countryside listed in the above policies have been satisfied. Furthermore, the personal circumstances of the applicants do not justify granting planning permission contrary to the adopted and draft Herefordshire Unitary Development Plan policies in this instance.**


Decision:

Notes:

.....

Background Papers

Internal departmental consultation replies.

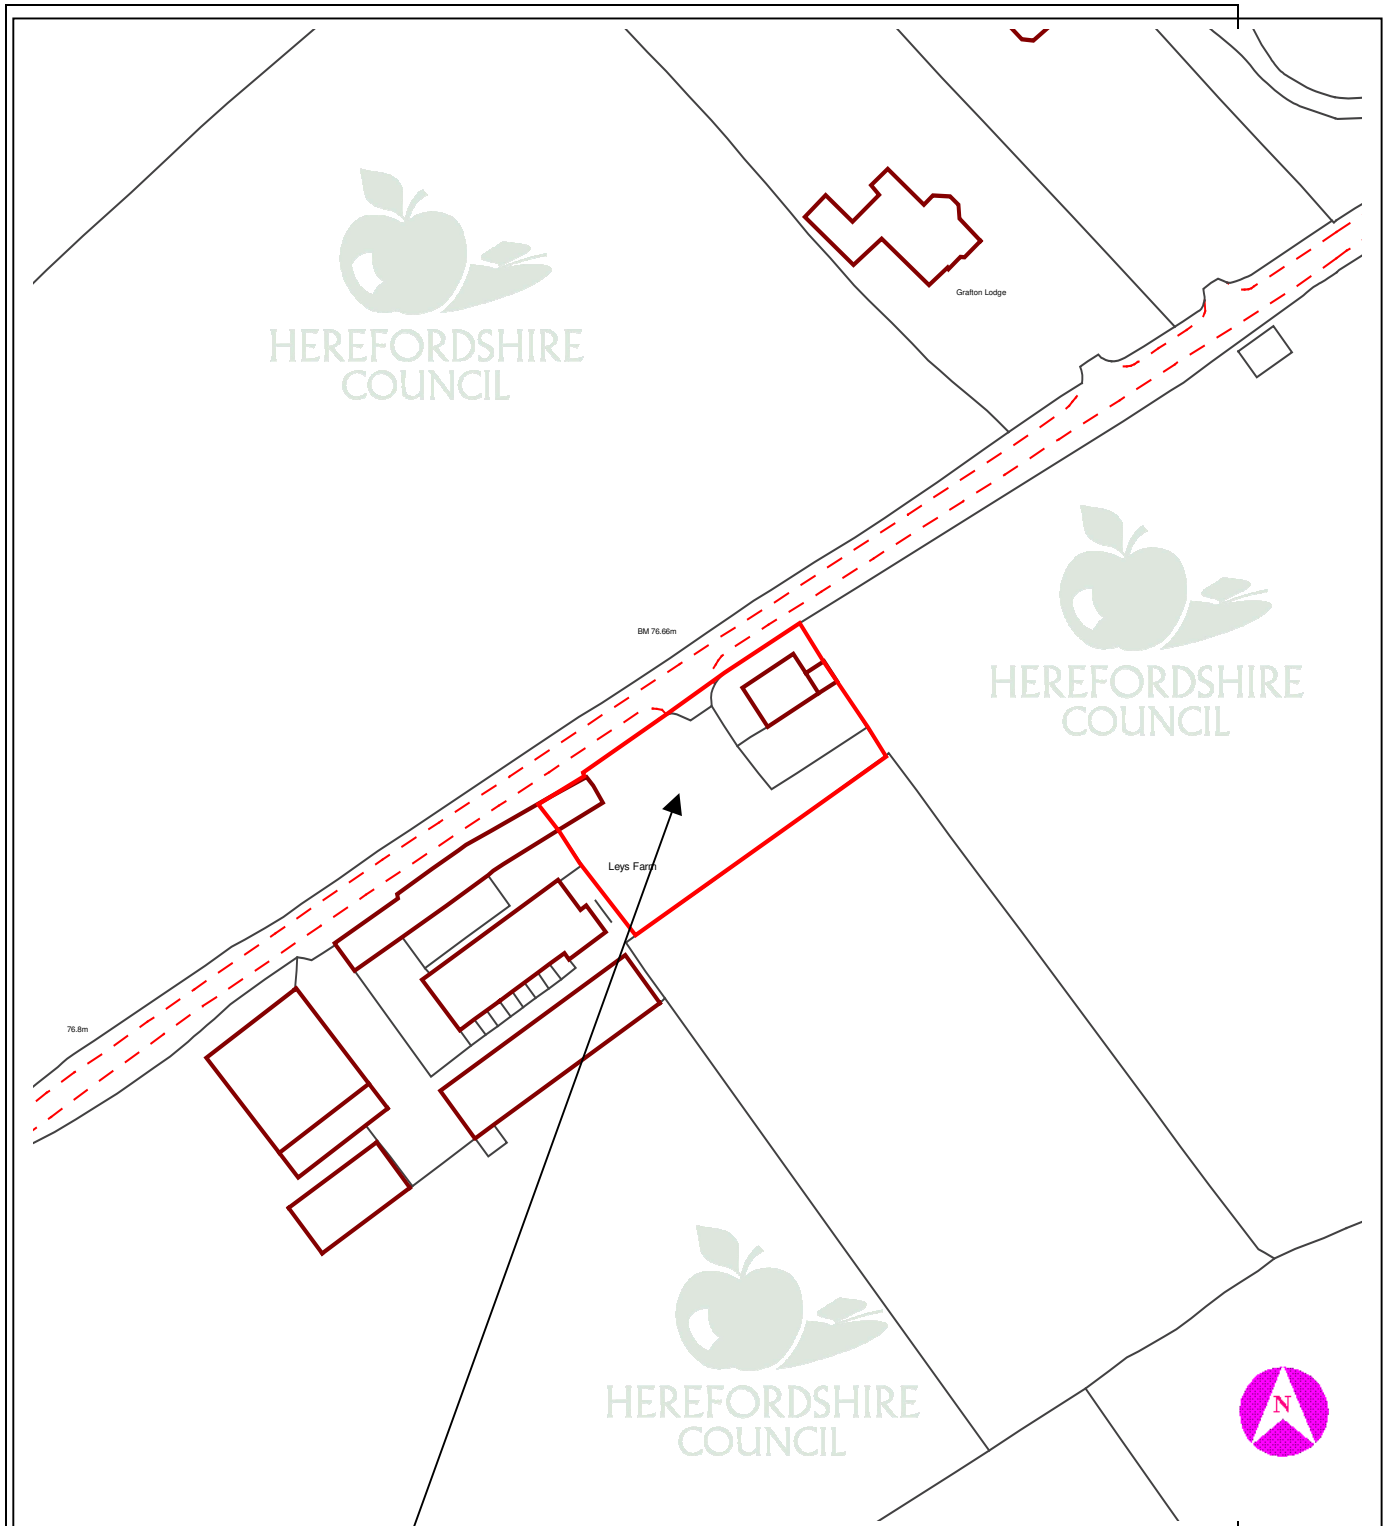

This copy has been produced specifically for Planning purposes. No further copies may be made.

APPLICATION NO: DCCE2006/0608/F

SCALE : 1 : 1250

SITE ADDRESS : Leys Farm, Grafton, Hereford, HR2 8BL

Based upon the Ordnance Survey mapping with the permission of the controller of Her Majesty's Stationery Office, © Crown Copyright. Unauthorised reproduction infringes Crown copyright and may lead to prosecution or civil proceedings. Herefordshire Council. Licence No: 100024168/2005