

- REFERENCES**
- 1 33 & 35 GREYFRIARS ROAD
  - 2 CAMPSIONS (FORMERLY THE GREYFRIARS)
  - 3 WYE TERRACE
  - 4 No.24 BRIDL STREET
  - 5 No.2 & 4 ST. MARTIN'S STREET
  - 6 GWYNE HOUSE
  - 7 WYE VIEW VILLAS

# ATKINS

**KEY**

- WALLS
- - - EMBANKMENTS
- CULVERTS

Rev	Description	By	Date	Chk'd	Auth'd

**PAR COSTS**

Program of Issue	Rev	Date	Authorised	A.P.P.

**Atkins**  
Transport Engineering  
 Environmental Services  
 Construction Services  
 Planning Services


ASIANTAETH YR AMGYLCHEDD CYMRU  
 ENVIRONMENT AGENCY WALLS

**PROJECT**  
 HEREFORD FLOOD ALLEVIATION SCHEME

**DRAWING TITLE**  
 PREFERRED SCHEME OPTION OVERVIEW

Original Issue	Drawn	Checked	Reviewed	Approved
Date	By	Date	By	Date
1:5000	08/04	08/04	08/04	08/04

**FIGURE 2.2**

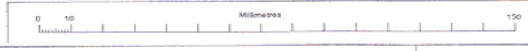

# Section 1

DO NOT SCALE

## ATKINS

5024678/WRE / FIGURE 2.3  
 1/1



- KEY**
- TOW TOP OF WALL
  - TOB TOP OF EMBANKMENT
  - TOR TOP OF RAMP

Rev	Description	By	Date	Chk'd	Auth

Rev	Date	Authorised


**Atkins**  
 Consulting Engineers,  
 West Gironnwg House,  
 12 Orchard Street,  
 Swansea, West Glam, Wales. Fax (01792) 472019  
 SA1 5AD. Tel. (01792) 541172

**Client**  
**ASIANIAETH YR AMGYLCHEDD CYMRU  
 ENVIRONMENT AGENCY WALES**


**Project title**  
 HEREFORD (BELMONT) FLOOD ALLEVIATION SCHEME

**Drawing title**  
 GREYFRIARS BRIDGE  
 TO OLD WYE BRIDGE  
 SITE LAYOUT PLAN

Original Scale <b>1:500</b>	Drawn	Checked	Authorised
	Date 28/06/08	Date 28/06/08	Date 28/06/08
MGA Drawing Number <b>5024678/WRE / FIGURE 2.3</b>			
Rev			

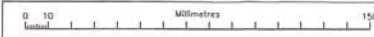

A1

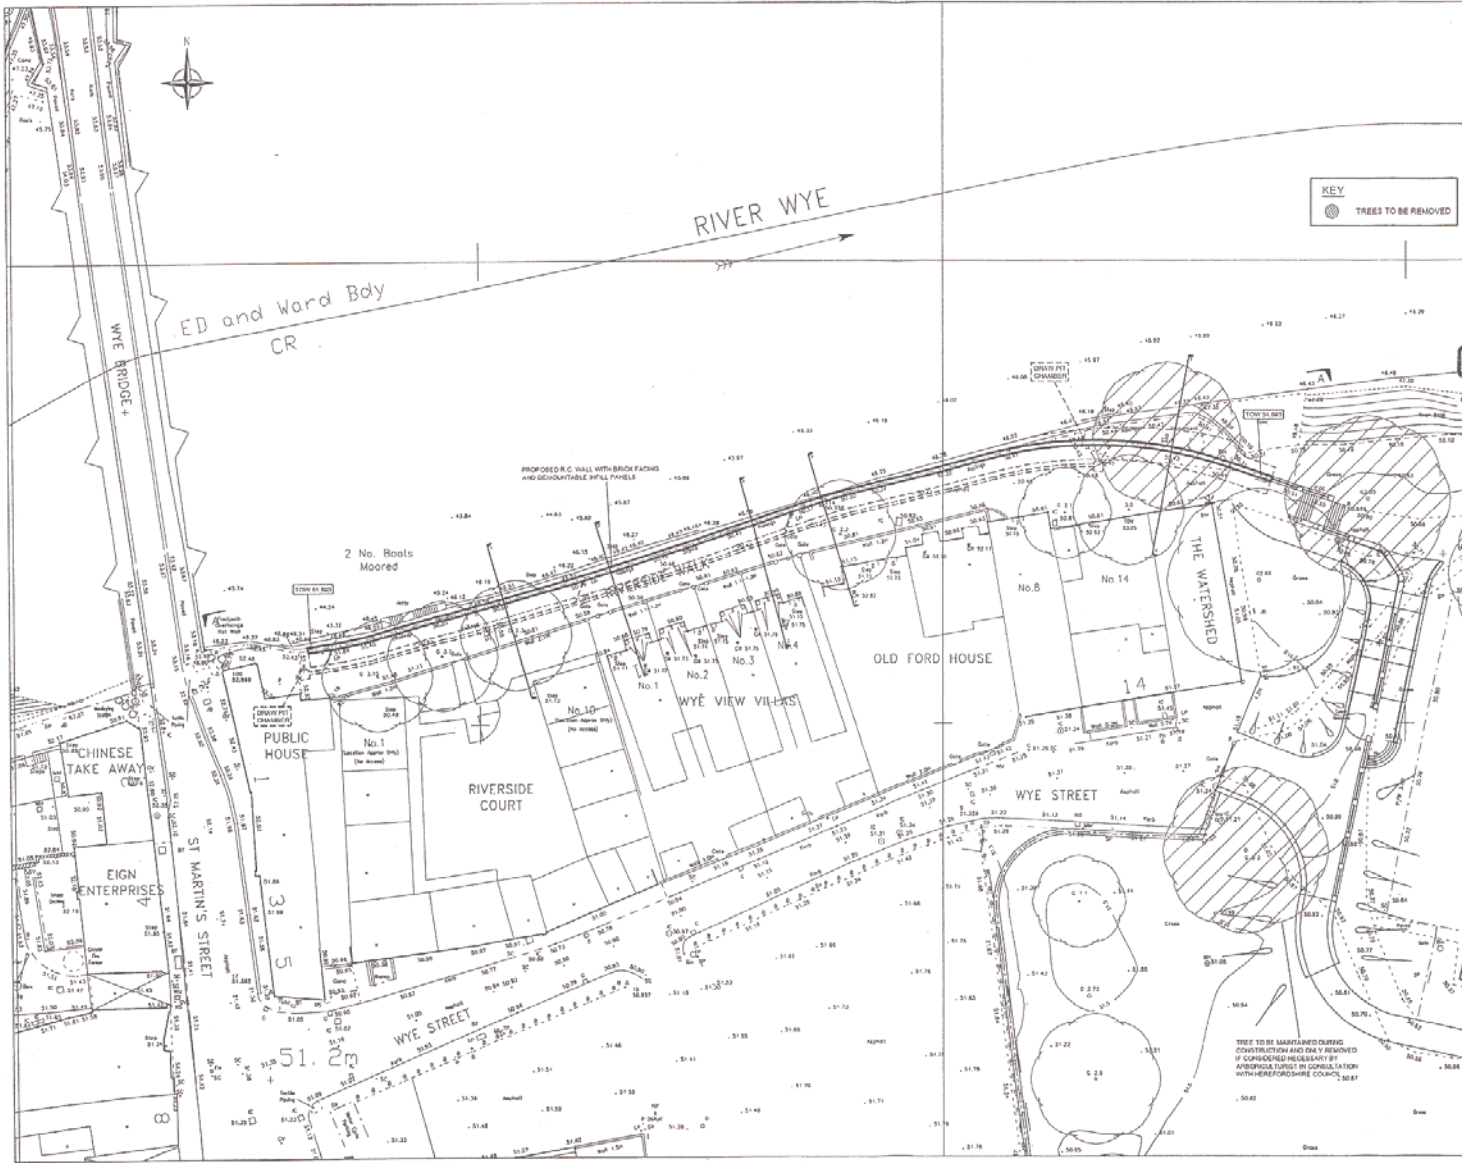

KEY  
 TOW TOP OF WALL  
 TOB TOP OF EMBANKMENT  
 TOR TOP OF RAMP

CE 06/2037/F

Rev	Description	By	Date	CHK'd	APP'd

Purpose of issue

Rev	Date	Authorized

**Atkins**  
 Consulting Engineers,  
 West Giamorgan House,  
 12 Orchard Street,  
 Swansea, West Glam, Wales. Fax (01792) 472019  
 SA1 5AD Tel. (01792) 641172


Client  
 ASIANTRIETH YR  
 BANGOTE HEIDU CYMRU  
 ENVIRONMENT  
 AGENCY WALLS

Project title  
 HEREFORD (BELMONT) FLOOD  
 ALLEVIATION SCHEME

Drawing title  
 RIVERSIDE WALK  
 WYE VIEW VILLAS  
 SITE LAYOUT PLAN

Original Scale	Drawn	Checked	Authorised
1:500	DJM	R.G.L.	R.G.L.
	Date: 20/04/08	Date: 20/04/08	Date: 20/04/08

WSA Drawing Number  
 5024678/WRE / FIGURE 2.4

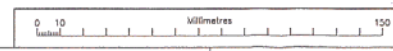

A1


Top section  
 Sub section  
 Detail  
 Full  
 Note  
 Signature  
 Date

# Section 3

DO NOT SCALE

# ATKINS

Project Number: 5024678/WRE / FIGURE 2.5

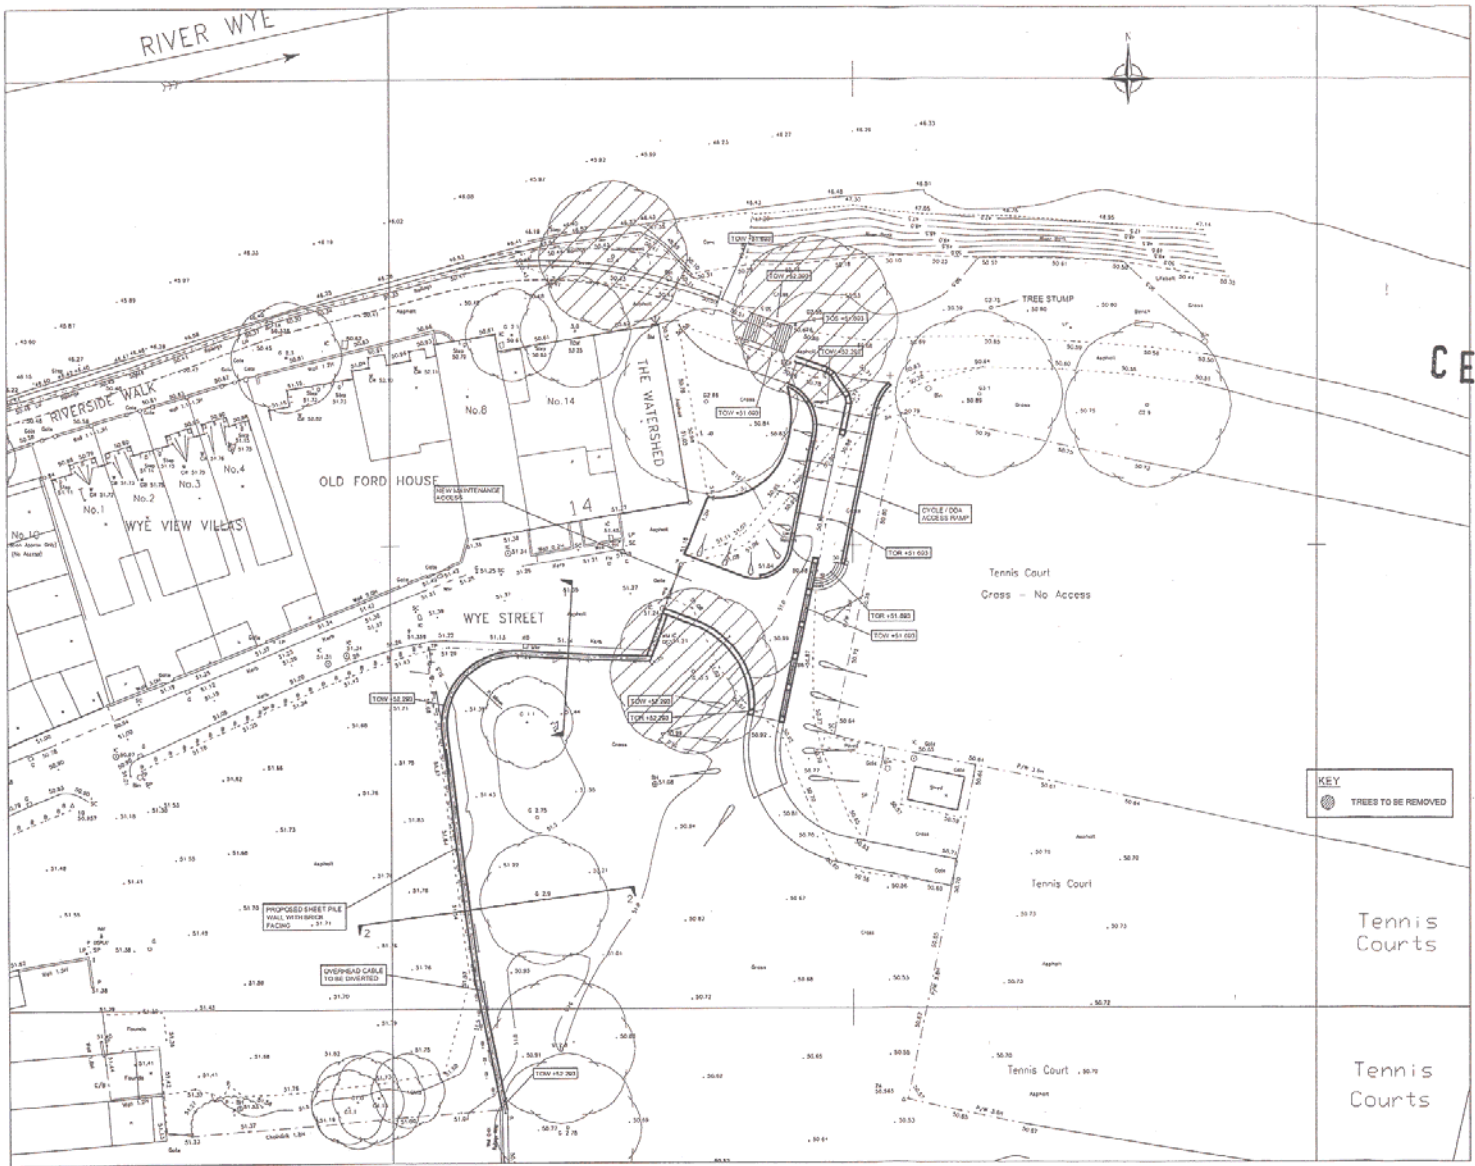

CE 06 / 2037 / F ]

**KEY**  
 TOW TOP OF WALL  
 TOB TOP OF EMBANKMENT  
 TOR TOP OF RAMP

**KEY**  
 TRENCH TO BE REMOVED

Rev.	Description	By	Date	DA's	Auth

**Atkins**  
 Consulting Engineers,  
 West Glamorgan House,  
 12 Orchard Street,  
 Swansea, West Glam, Wales. Fax (01792) 472019  
 SA1 5AD Tel. (01792) 641172


Client: **ASIANIAETH YR ANGLEIRED CYMRU ENVIRONMENT AGENCY WALES**

Project title: **HEREFORD (BELMONT) FLOOD ALLEVIATION SCHEME**

Drawing title: **ELIZABETH AVENUE TO WYE STREET CAR PARK SITE LAYOUT PLAN**

Original Scale	Drawn	Checked	Authorised
1:500	DW	R.G.L	R.G.L
	Date 20/04/06	Date 20/04/06	Date 20/04/06

W&A Drawing Number: **5024678/WRE / FIGURE 2.5**

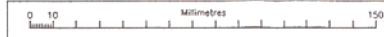

A1

High Revision  
 Sub Section  
 Detail  
 Author  
 Date  
 Signature  
 W&A No.

# Section 4



DO NOT SCALE

# ATKINS

5024678/WRE / FIGURE 2.6

**KEY**  
 TOW TOP OF WALL  
 TOB TOP OF EMBANKMENT  
 TORI TOP OF RAMP

**KEY**  
 TRES TO BE REMOVED

Rev.	Description	By	Date	CHK'd	Auth.

Purpose of Issue	Rev	Date	Authorized

**Atkins**  
 Consulting Engineers,  
 West Gomerog House,  
 12 Orchard Street,  
 Swansea, West Glam, Wales. Fax (01792) 472019  
 SA1 5AD Tel. (01792) 541172


**Client**  
 ASIANIAETH YR  
 AMGŴYCHEDD CYMRU  
 ENVIRONMENT  
 AGENCY WALES

**Project site**  
 HEREFORD (BELMONT) FLOOD  
 ALLEVIATION SCHEME

**Drawing title**  
 WYE STREET CAR PARK  
 TO ST. MARTIN'S AVENUE  
 SITE LAYOUT PLAN

Original Scale	Drawn	Checked	Authorised
1:500	CLW	R.G.L	R.G.L
Date	Rev	Date	Date

W&A Drawing Number  
 5024678/WRE / FIGURE 2.6

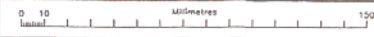

N.B. Allow for other applications when required

Complete in blue unless otherwise stated

A

W&A  
 Date


W&A  
 Date

# Section 5

DO NOT SCALE



5024678/WRE/ FIGURE 2.7  
1

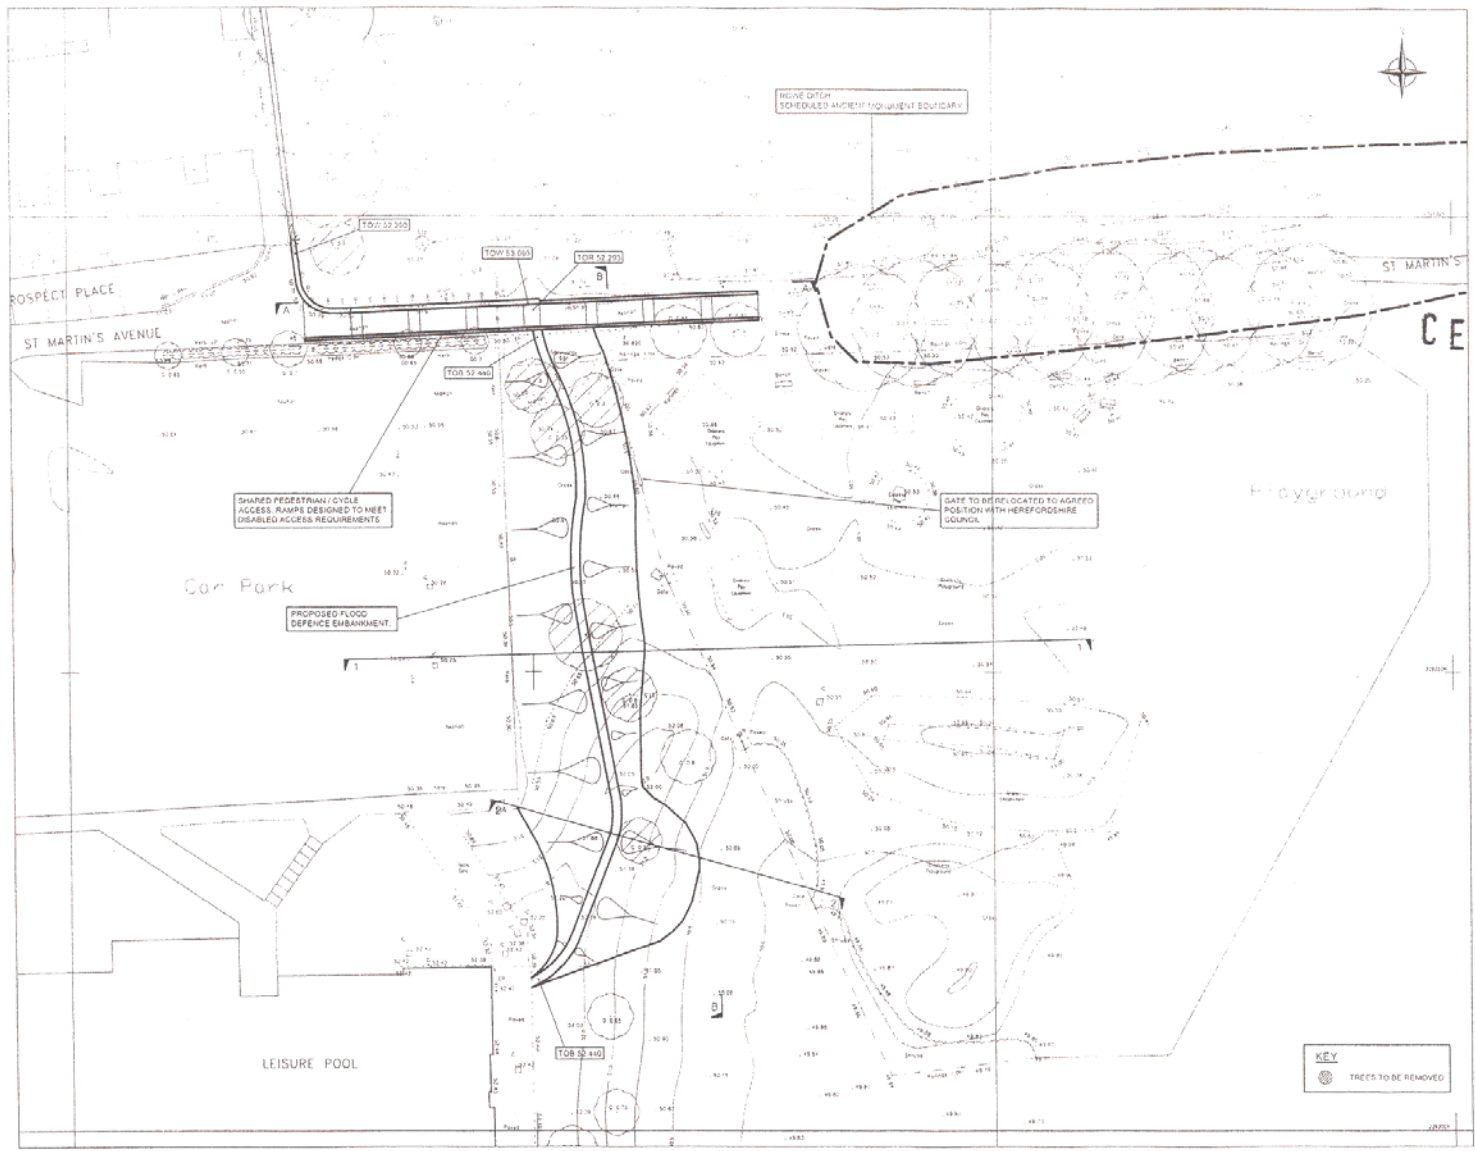

CE 06 / 2037 / F 1

**KEY**  
 TOW TOP OF WALL  
 TOB TOP OF EMBANKMENT  
 TOR TOP OF RAMP

Rev	Description	By	Date	CHK'd	AUTH'd

Purpose of issue	Rev	Date	Authorised


**Atkins**  
 Consulting Engineers,  
 West Gifford House,  
 12 Orchard Street,  
 Sudbury, West Cam, Wares. Fax (01792) 472019  
 SA1 5AD. Tel (01792) 641172

Client: ASIANTEX ENVIRONMENT AGENCY WALES

Project Site: HEREFORD (BELMONT) FLOOD ALLEVIATION SCHEME

Drawing title: ST. MARTIN'S AVENUE TO SWIMMING POOL SITE LAYOUT PLAN


Original Scale	Drawn	Checked	Authorised
1:500	DJW	R.G.L.	R.G.L.

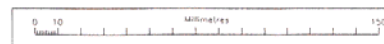

5024678/WRE/ FIGURE 2.7	
-------------------------	--

For use for client signature when required.  
 For use for client signature when required.  
 For use for client signature when required.  
 For use for client signature when required.

# Section 5

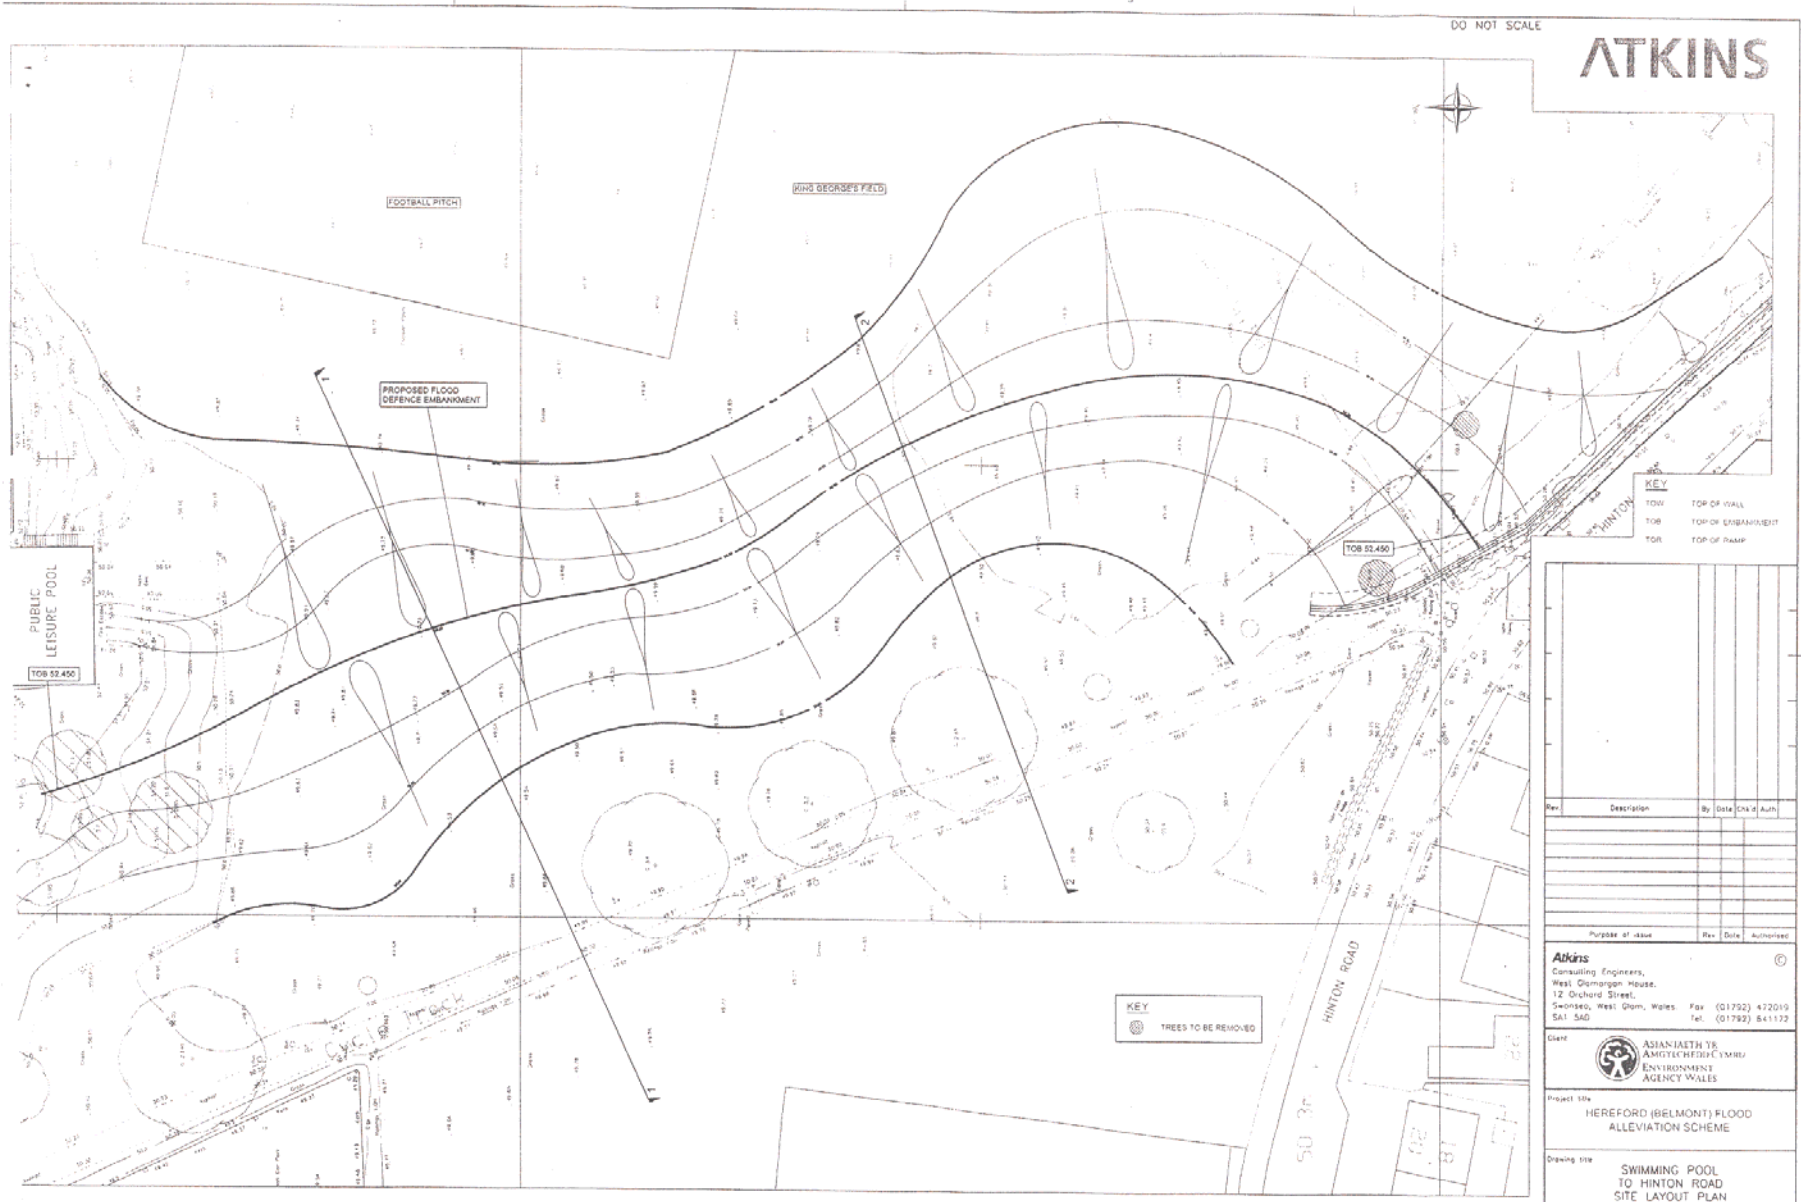

DO NOT SCALE

## ATKINS

5024678/WRE / FIGURE 2.8

**KEY**

TOB	TOP OF WALL
TOE	TOP OF EMBANKMENT
TOR	TOP OF RAMP

Rev	Description	By	Date	Auth

Purpose of issue	Rev	Date	Authorized

**Atkins**  
 Consulting Engineers,  
 West Charnagon House,  
 12 Orchard Street,  
 Swansea, West Glam, Wales SA1 5AD  
 Fax: (01792) 432019  
 Tel: (01792) 841132

Client: **ASIAN-LEITH TR AMYGDALHEIC CYMRU ENVIRONMENT AGENCY WALES**

Project title: **HEREFORD (BELMONT) FLOOD ALLEVIATION SCHEME**

Drawing title: **SWIMMING POOL TO HINTON ROAD SITE LAYOUT PLAN**

Original Scale	Drawn	Checked	Authorised
1:500	DJM	R.C.L.	R.C.L.
Date 20/04/06	Date 20/04/06	Date 20/04/06	Date 20/04/06

W/S Drawing Number: **5024678/WRE / FIGURE 2.8**




Rev. No. 1  
 Date 20/04/06  
 Scale 1:500  
 Drawing No. 5024678/WRE / FIGURE 2.8

# Section 6

DO NOT SCALE

# ATKINS

5024678/WRE / FIGURE 2.9

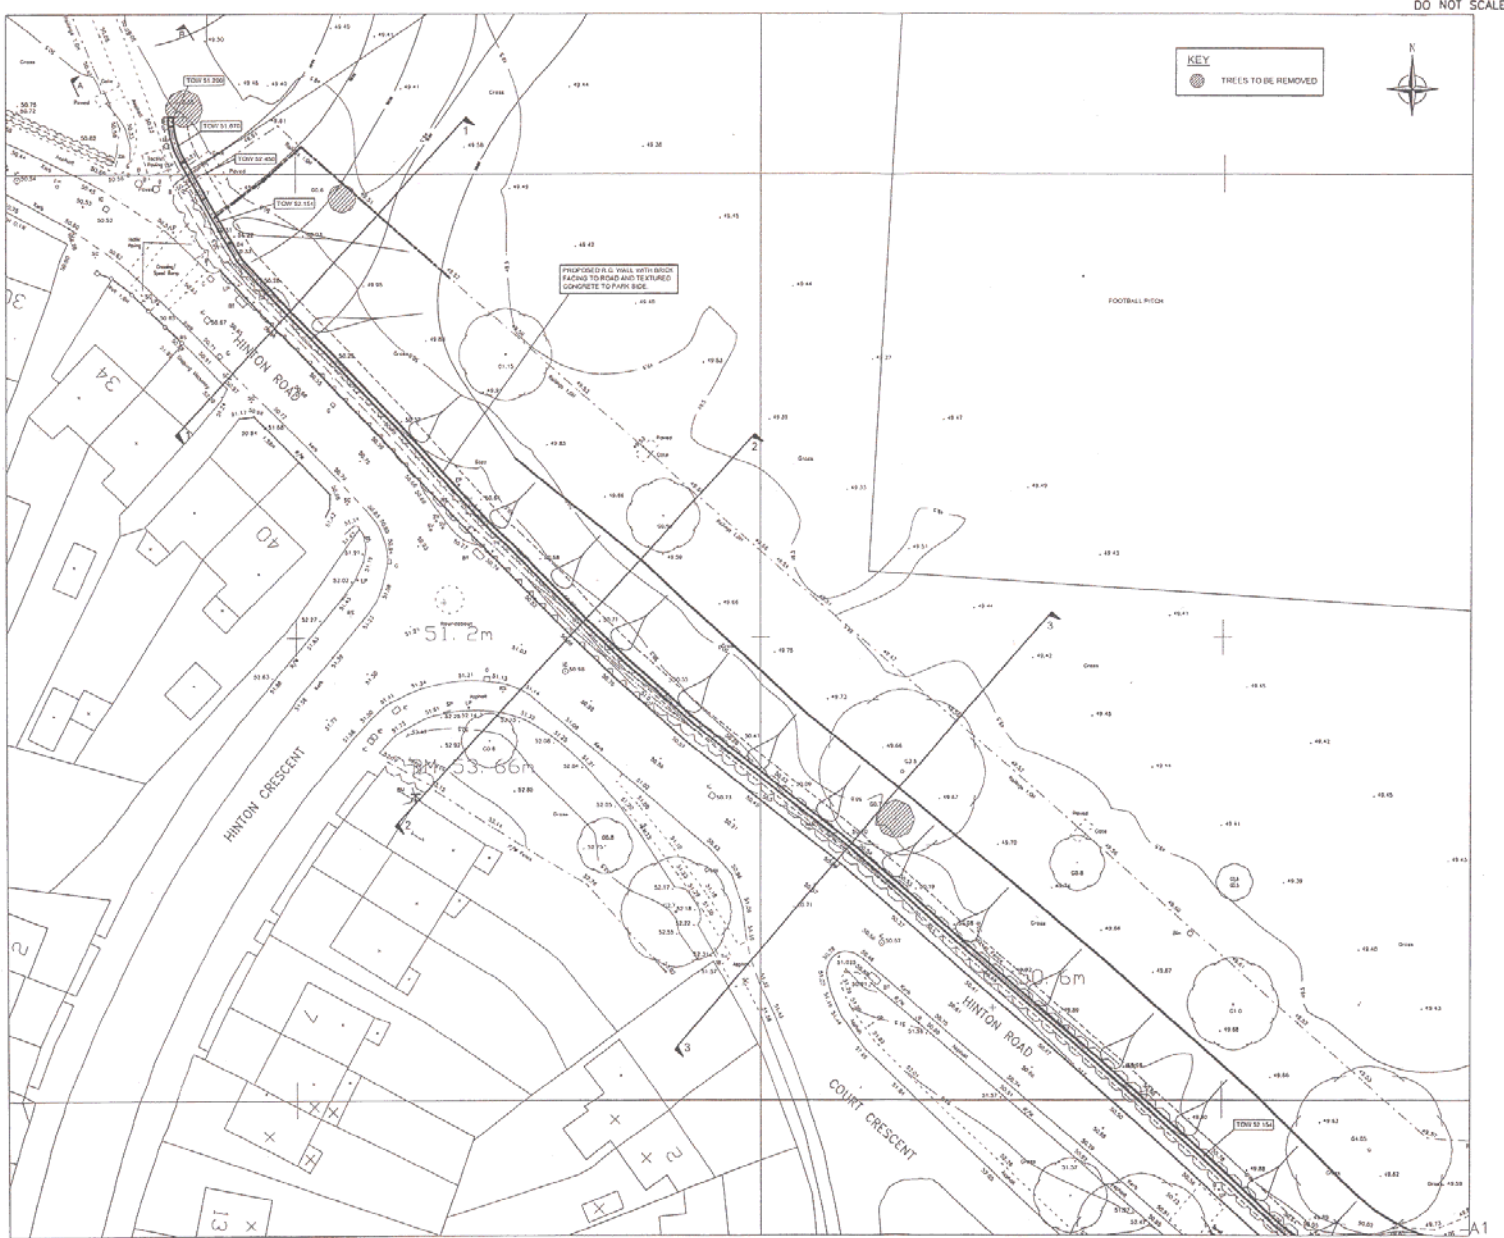

**KEY**  
 THE LS TO BE REMOVED



**KEY**  
 TOW TOP OF WALL  
 TOR TOP OF RAMP  
 TOR TOP OF EMBANKMENT

No.	Description	By	Date	CHK'd	Auth'd

Purpose of Issue:   
 Rev:   
 Date:   
 Authorised:


**Atkins**  
 Consulting Engineers,  
 West Glamorgan House,  
 12 Orchard Street,  
 Swansea, West Glam., Wales. Fax (01792) 472019  
 G41 5AG Tel. (01792) 641172

Client: **ASIANTAETH YR AMGŴLCHEDD CYMRU**  
 ENVIRONMENT  
 AGENCY WALES

Project Site:  
**HEREFORD (BELMONT) FLOOD  
 ALLEVIATION SCHEME**

Drawing Title:  
**HINTON ROAD TO WYELANDS  
 SITE LAYOUT PLAN  
 SHEET 1 OF 2**


Original Scale	Drawn	Checked	Authorized
1:500	D/W	R.G.L.	R.G.L.
	Date: 20/06/06	Date: 20/06/06	Date: 20/06/06

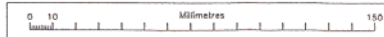

WCA Drawing Number: **5024678/WRE / FIGURE 2.9**



# Section 6

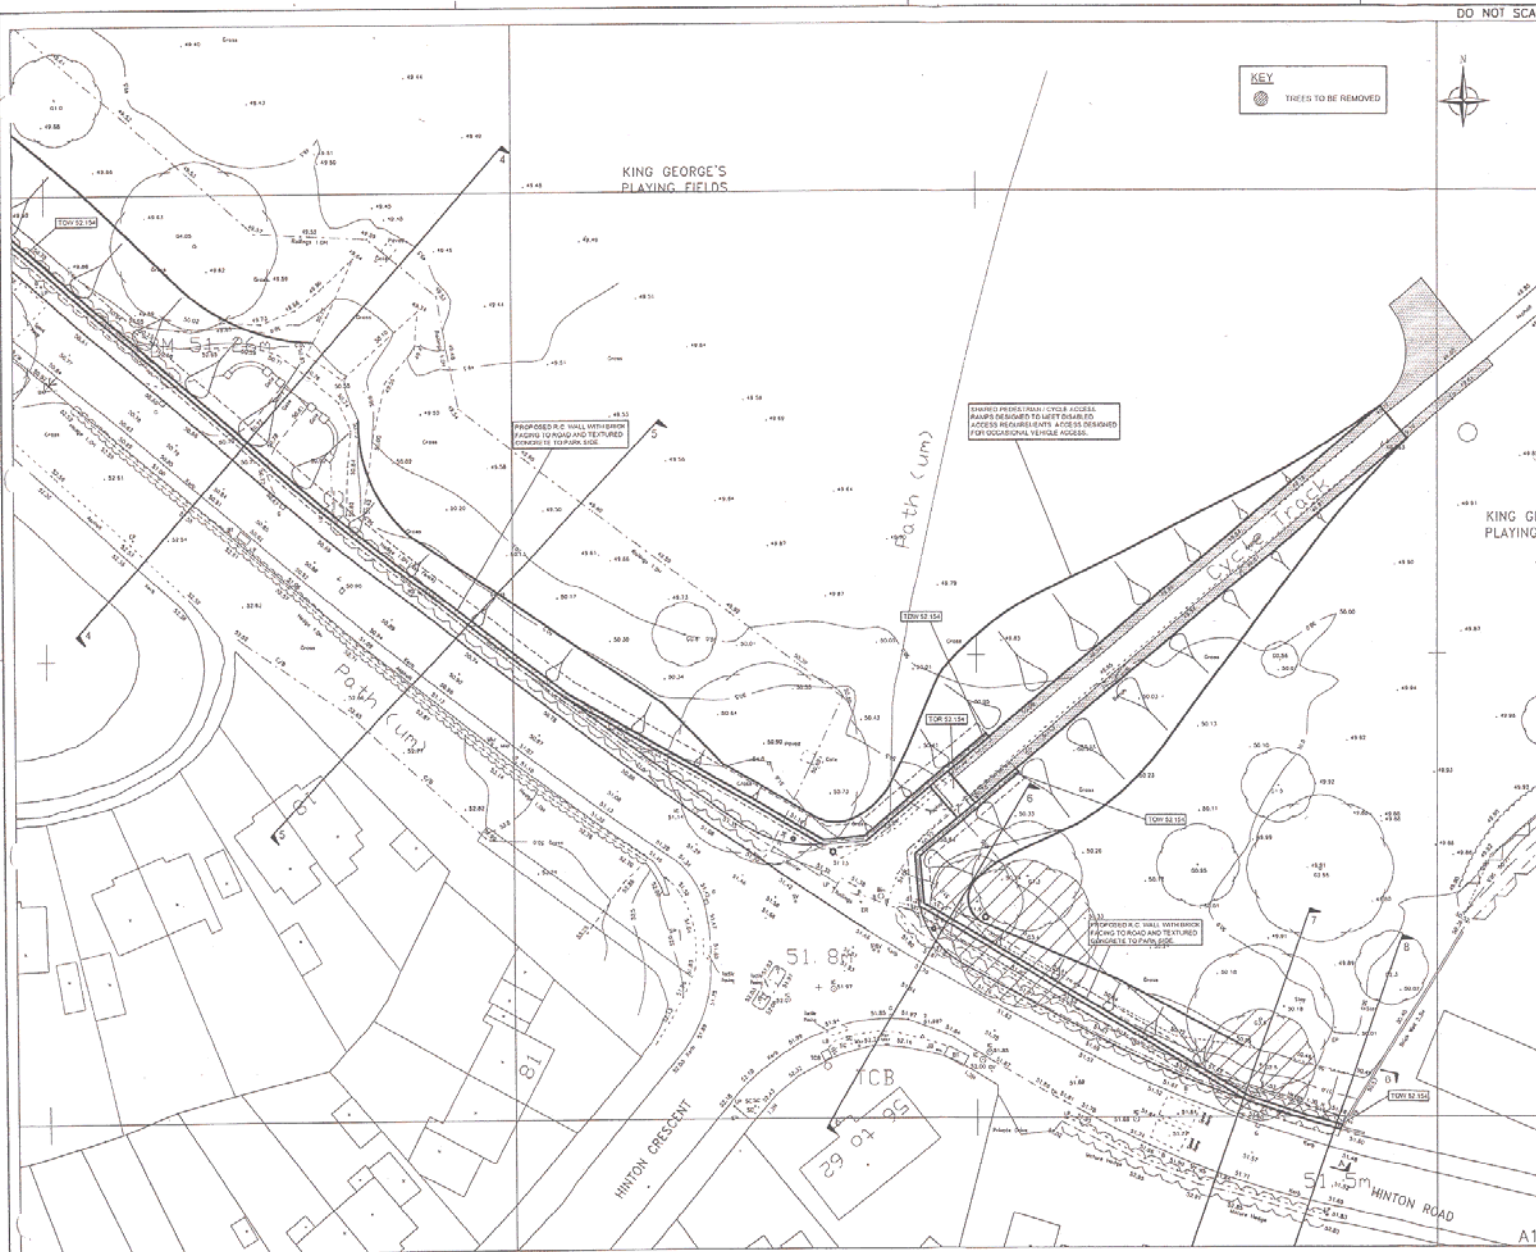

DO NOT SCALE

**KEY**  
  
 TREES TO BE REMOVED



# ATKINS

Contract Number  
 5024678/WRE / FIGURE 2.10  
 1

**KEY**  
 TOW TOP OF WALL  
 TOB TOP OF EMBANKMENT  
 TOR TOP OF RAMP

Rev.	Description	By	Date	CHK'd	Auth'd

Purpose of Issue Rev Date Authorised

**Atkins**  
 Consulting Engineers,  
 West Glamorgan House,  
 12 Orchard Street,  
 Swansea, West Glam, Wales. Fax (01792) 472019  
 SA1 5AD Tel. (01792) 641172


Client **ASIANTEITH YR AMGYLCHEDD CYMRU**  
 ENVIRONMENT AGENCY WALES

Project Site  
**HEREFORD (BELMONT) FLOOD ALLEVIATION SCHEME**

Drawing Title  
**HINTON ROAD TO WYELANDS SITE LAYOUT PLAN SHEET 2 OF 2**

Original Scale	Drawn	Checked	Authorised
1:500	DJM	R.G.L.	R.G.L.
	Date 05/06	Date 20/06	Date 20/06

MSA Drawing Number  
 5024678/WRE / FIGURE 2.10

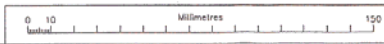

Atkins for client signatures where required

Complete to show position of each issue

With section  
 See section  
 Detail

Issue  
 Date  
 Implications

User  
 Date  
 Rev