


3(ii) 2014 LEASES

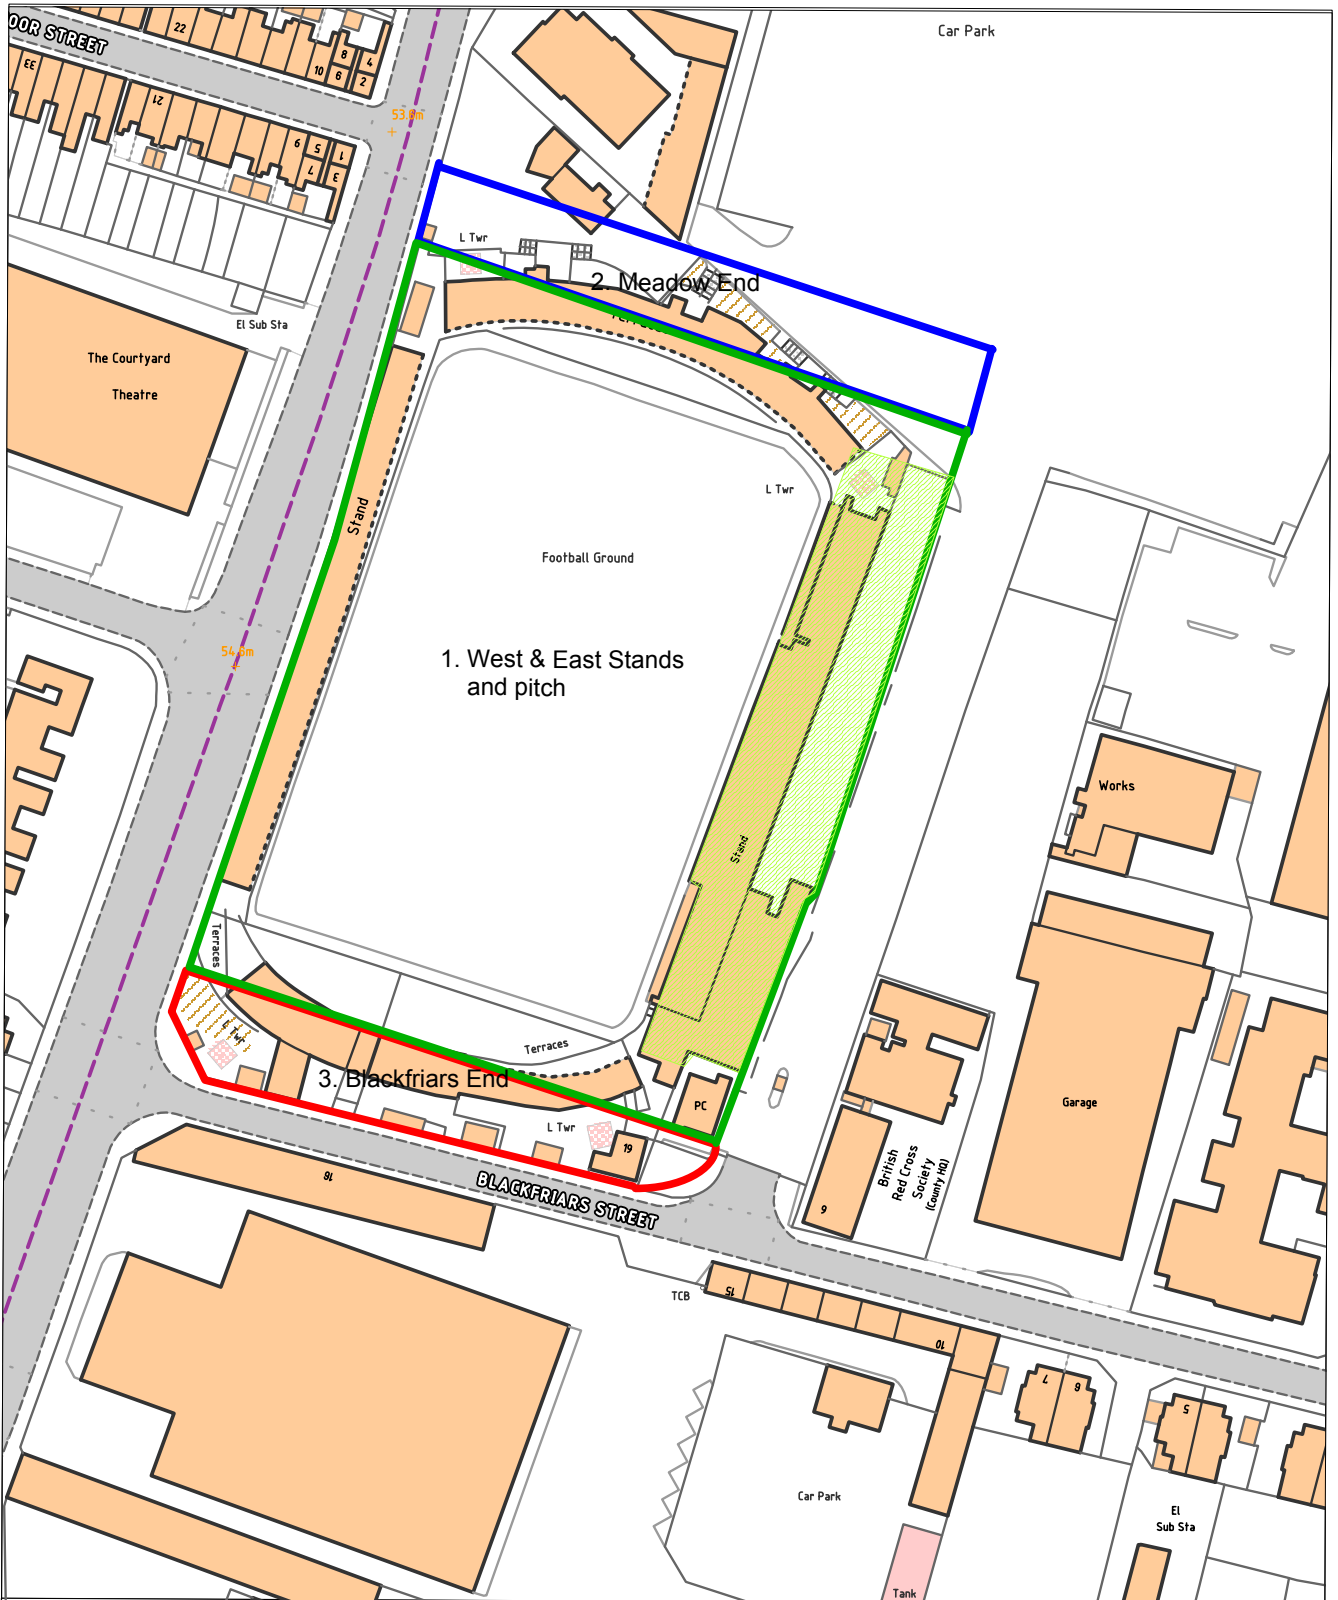

**LOCATION PLAN - Hereford United,
Edgar St Football Ground
SCALE 1:1250**



Herefordshire Council,
Asset Management,
PO Box 4, Hereford
HR4 0XH
propertyinformation@herefordshire.gov.uk

This map is reproduced from Ordnance Survey material with the permission of Ordnance Survey on behalf of the Controller of Her Majesty's Stationery Office.
© Crown copyright. Unauthorised reproduction infringes Crown copyright and may lead to prosecution or civil proceedings. (100024168) 2010.

© Crown copyright material is reproduced with the permission of Land Registry under delegated authority from the Controller of HMSO.

This material was last updated on 01/05/2009 and may not be copied, distributed, sold or published without the formal permission of Land Registry.

Only an official copy of a title plan or register obtained from the Land Registry may be used for legal or other official purposes.