


- Key**
- Scheme extents boundary
  - Pennant sandstone paving supplied by Royal Forest Pennant quarry
  - Porphyry setts, laid in arcs, colour: Violet Mix to match Widemarsh Street paving
  - Pennant sandstone paving supplied by Royal Forest Pennant quarry
  - Porphyry setts, 100/150mm laid in staggered bond, colour: Violet Mix to match Widemarsh Street paving
  - Pennant sandstone paving with tactile studs to form uncontrolled pedestrian crossing point
  - Wall mounted lighting units
  - Granite corduroy paving strip
  - Porphyry setts paving trim, small unit setts laid between double kerb/channel edging, colour: Violet Mix to match Widemarsh Street paving
  - Drainage channel
  - Cs Stainless steel 'Sheffield' cycle stands
  - LB Derby Eros stainless steel litter bin by Broxap

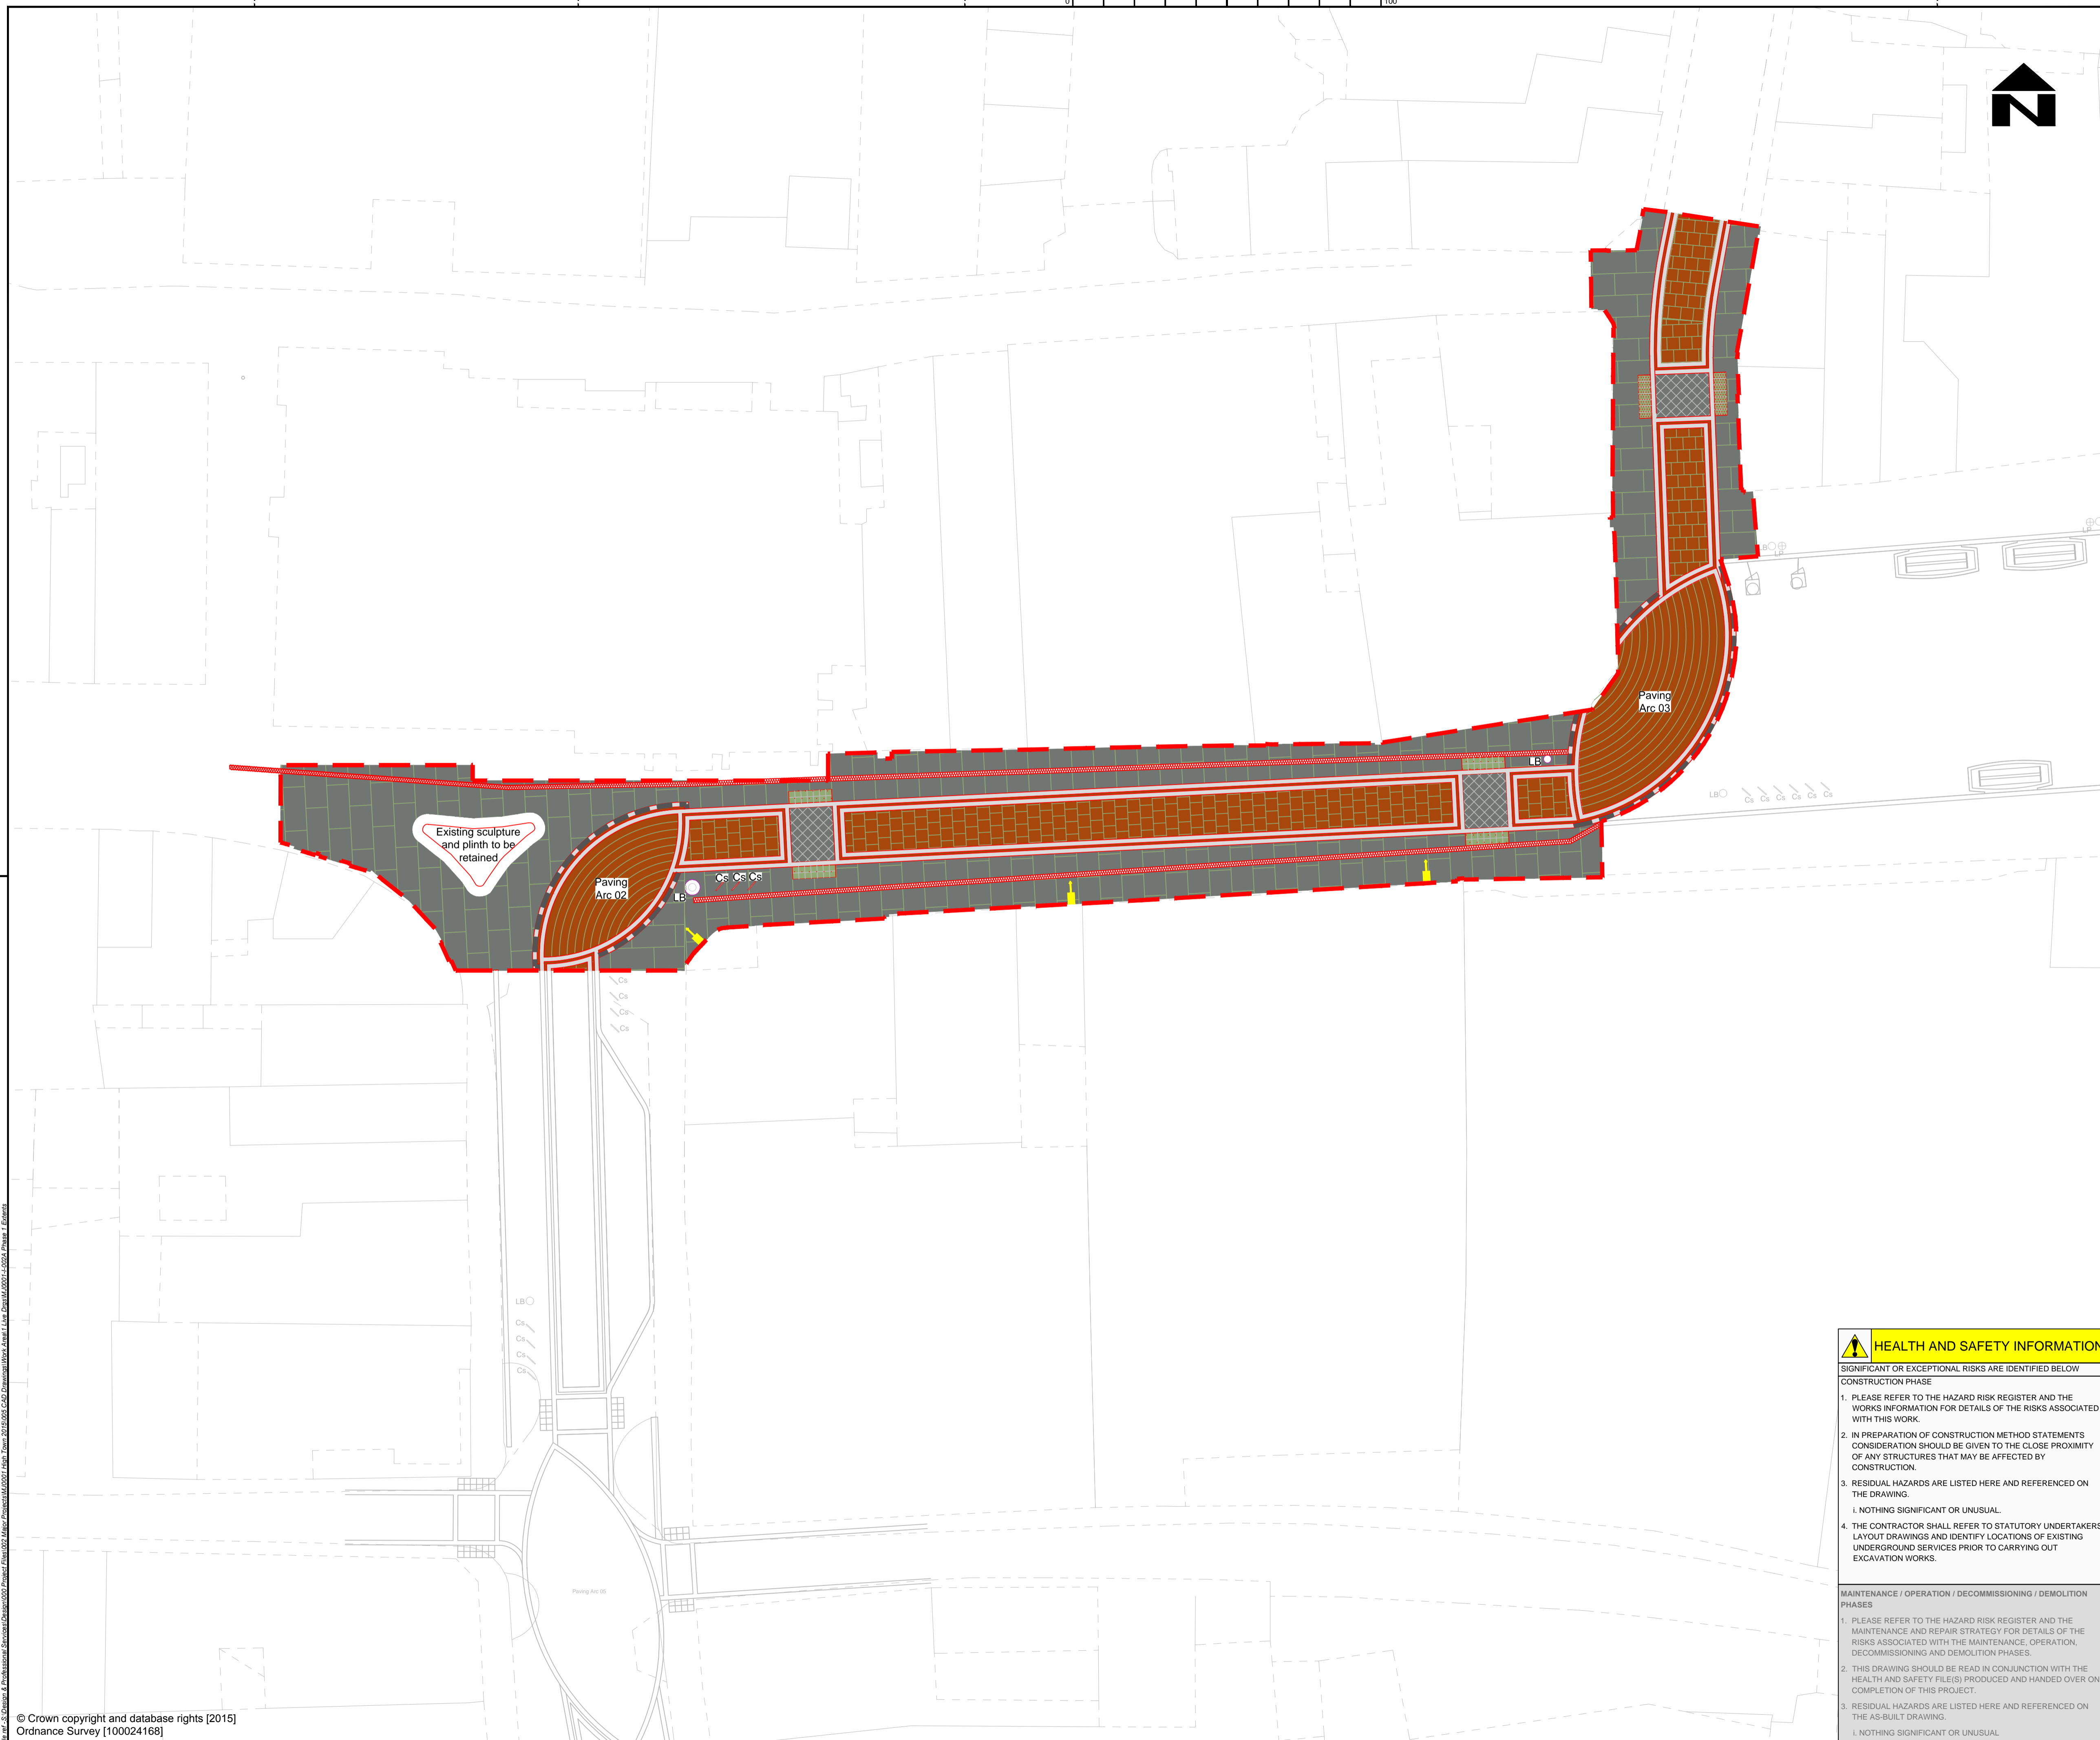

A	Altering area of extents			
Rev	Revision details	Chkd	Appd	Date
Drawn:	KH			Preliminary
Design:				For comment <input checked="" type="checkbox"/>
Chkd:				For tender
Appd:				For construction
Date:				As constructed

**Balfour Beatty**  
Living Places

Client  
**G. HUGHES** B.A.(Hons), M.R.T.P.I. M.I.E.D.  
DIRECTOR of ECONOMIES,  
COMMUNITIES and CORPORATE **Herefordshire Council**  
Place Based Commissioning, Plough Lane, PO Box 4, Hereford, HR4 0LX

Project Name  
**Hereford High Town**

Drawing Title  
**Phase 1 Extents**

Original Drawing Size : A1      Dimensions : m  
Scale : 1:200      Copyright © BBLP

Drawing No  
**MJ0001/1/002**      Rev  
**A**

**HEALTH AND SAFETY INFORMATION**

SIGNIFICANT OR EXCEPTIONAL RISKS ARE IDENTIFIED BELOW

**CONSTRUCTION PHASE**

1. PLEASE REFER TO THE HAZARD RISK REGISTER AND THE WORKS INFORMATION FOR DETAILS OF THE RISKS ASSOCIATED WITH THIS WORK.
2. IN PREPARATION OF CONSTRUCTION METHOD STATEMENTS CONSIDERATION SHOULD BE GIVEN TO THE CLOSE PROXIMITY OF ANY STRUCTURES THAT MAY BE AFFECTED BY CONSTRUCTION.
3. RESIDUAL HAZARDS ARE LISTED HERE AND REFERENCED ON THE DRAWING.
  - i. NOTHING SIGNIFICANT OR UNUSUAL.
4. THE CONTRACTOR SHALL REFER TO STATUTORY UNDERTAKERS LAYOUT DRAWINGS AND IDENTIFY LOCATIONS OF EXISTING UNDERGROUND SERVICES PRIOR TO CARRYING OUT EXCAVATION WORKS.

**MAINTENANCE / OPERATION / DECOMMISSIONING / DEMOLITION PHASES**

1. PLEASE REFER TO THE HAZARD RISK REGISTER AND THE MAINTENANCE AND REPAIR STRATEGY FOR DETAILS OF THE RISKS ASSOCIATED WITH THE MAINTENANCE, OPERATION, DECOMMISSIONING AND DEMOLITION PHASES.
2. THIS DRAWING SHOULD BE READ IN CONJUNCTION WITH THE HEALTH AND SAFETY FILE(S) PRODUCED AND HANDED OVER ON COMPLETION OF THIS PROJECT.
3. RESIDUAL HAZARDS ARE LISTED HERE AND REFERENCED ON THE AS-BUILT DRAWING.
  - i. NOTHING SIGNIFICANT OR UNUSUAL.

3 | Design & Professional Services\Design\000 Project Files\02 Major Projects\000002 High Town 2015\005 CAD Drawings\Work Area\1 Line Dwg\1000211/002 Phase 1 Extents