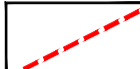
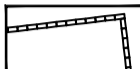

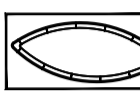
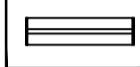
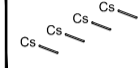
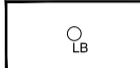




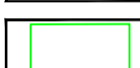
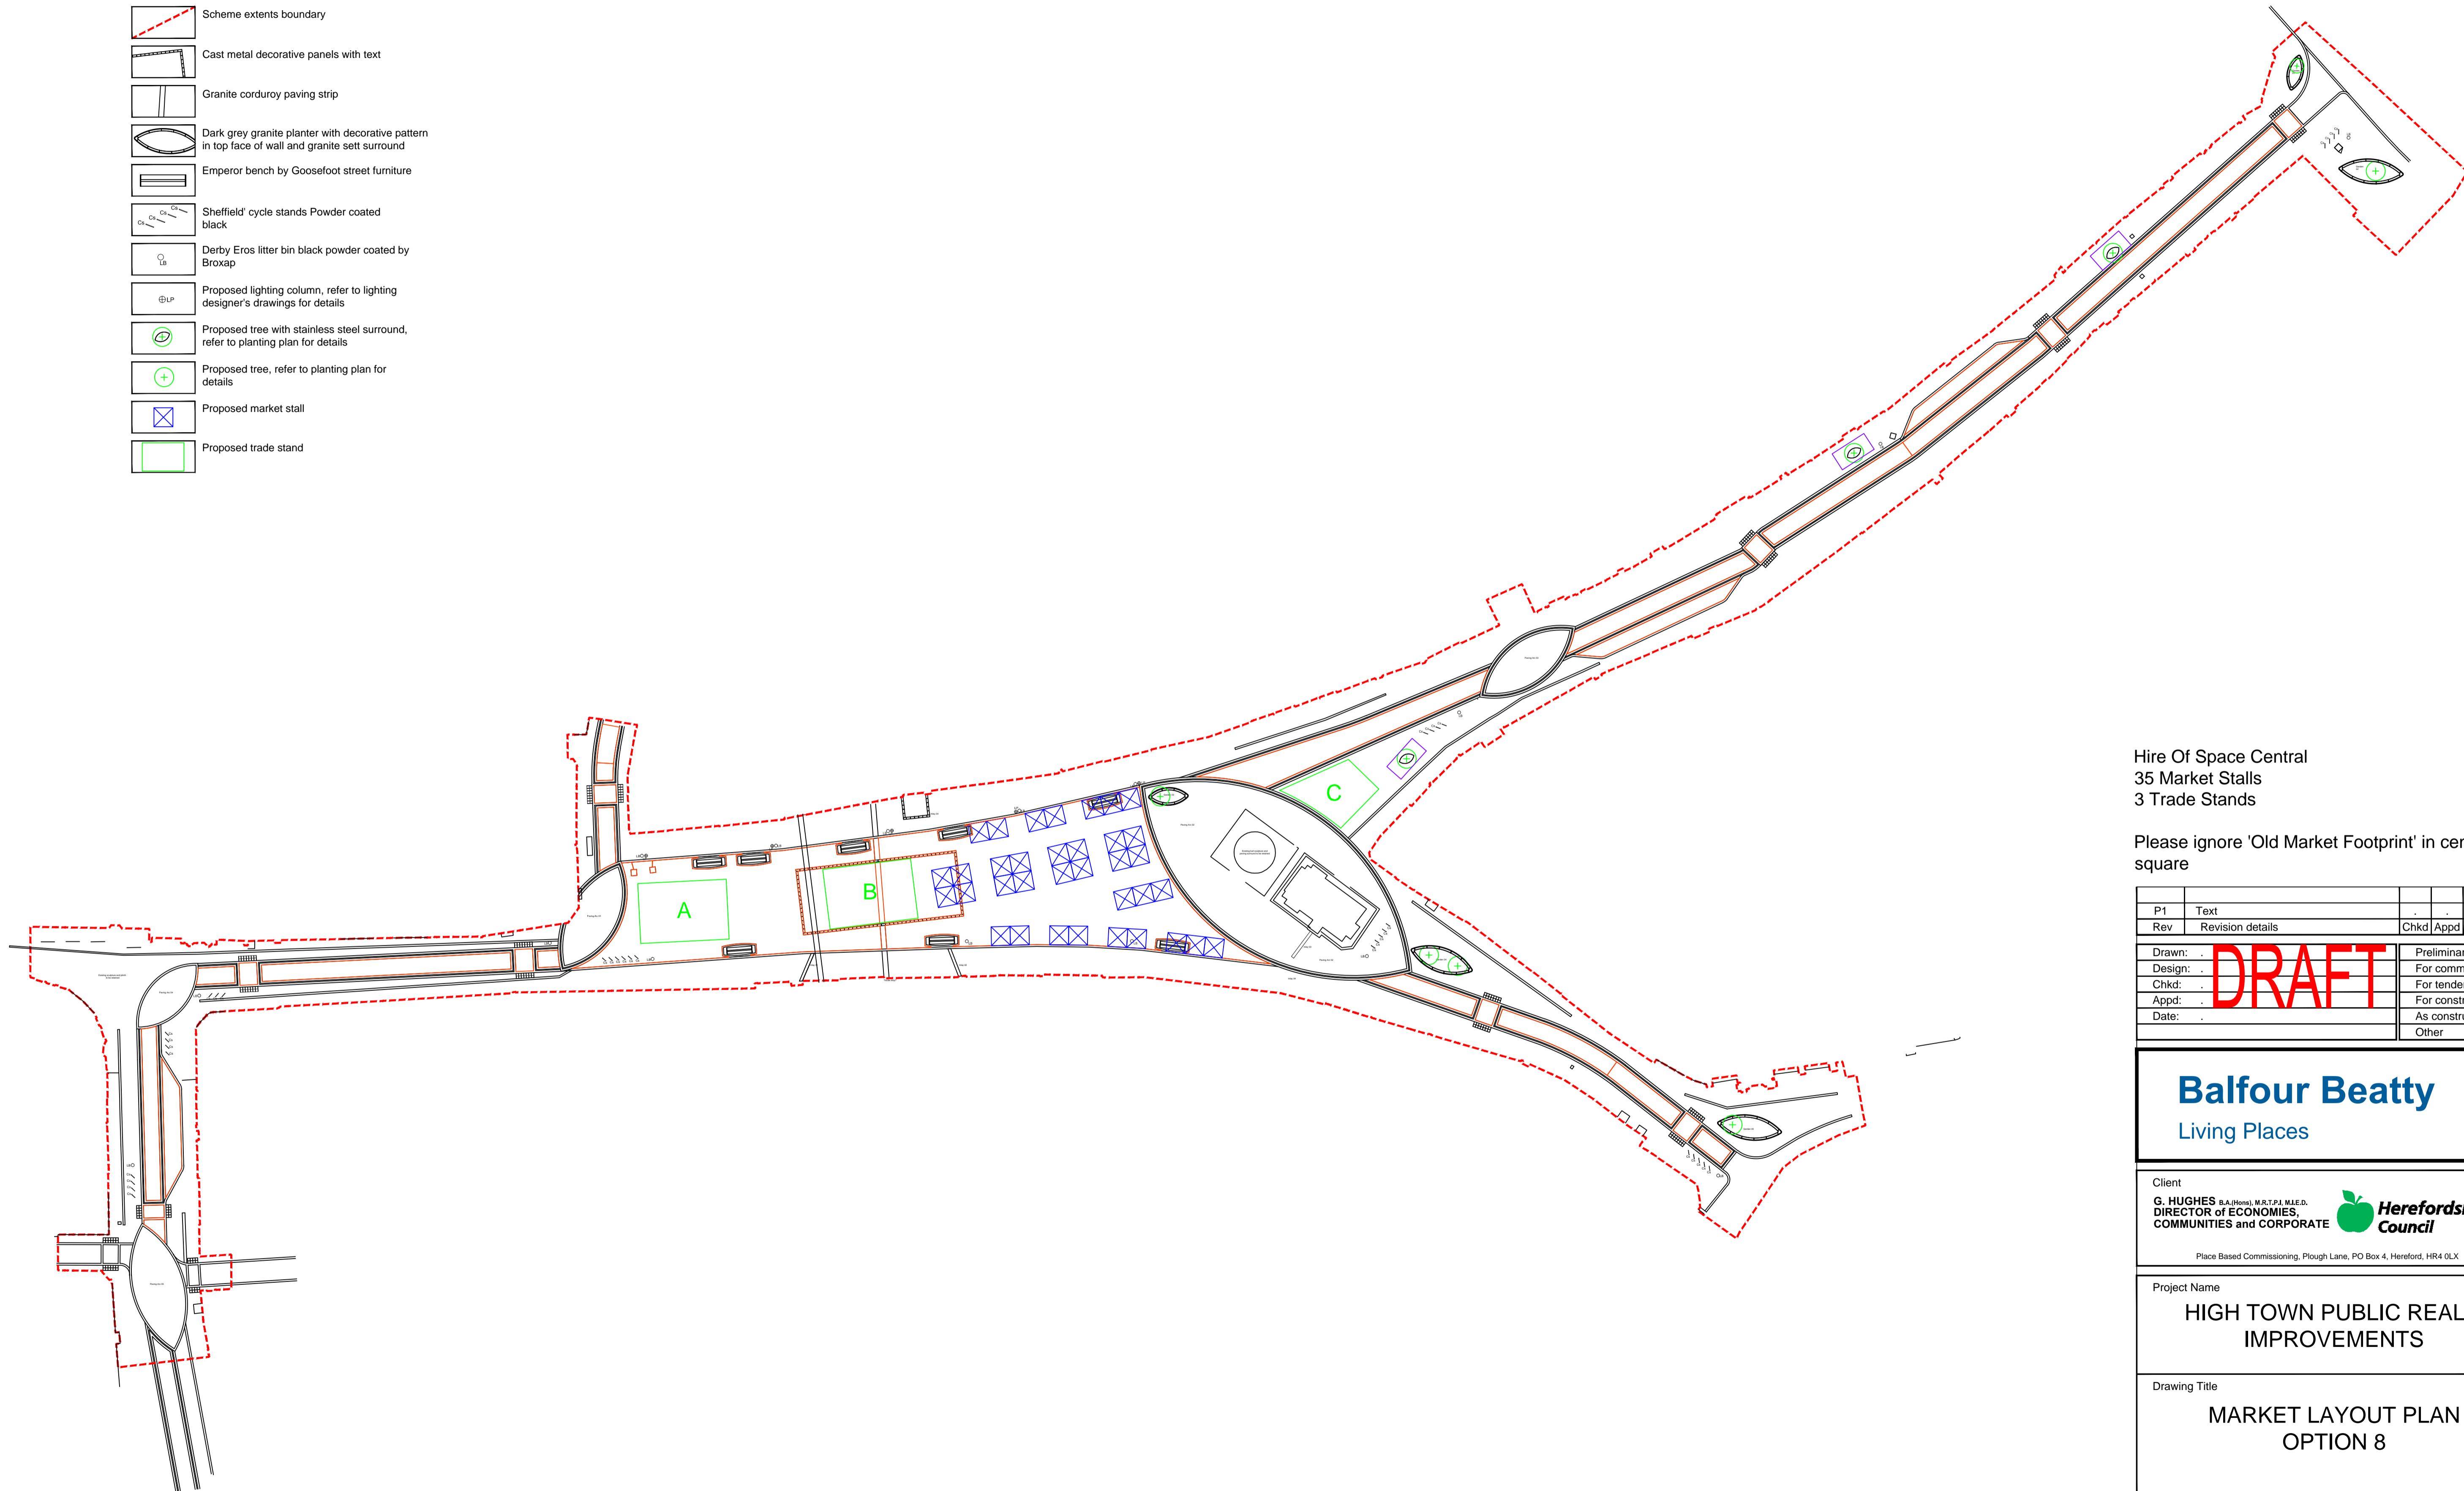


Key

-  Scheme extents boundary
-  Cast metal decorative panels with text
-  Granite corduroy paving strip
-  Dark grey granite planter with decorative pattern in top face of wall and granite sett surround
-  Emperor bench by Goosefoot street furniture
-  Sheffield cycle stands Powder coated black
-  Derby Eros litter bin black powder coated by Broxap
-  Proposed lighting column, refer to lighting designer's drawings for details
-  Proposed tree with stainless steel surround, refer to planting plan for details
-  Proposed tree, refer to planting plan for details
-  Proposed market stall
-  Proposed trade stand



Hire Of Space Central  
35 Market Stalls  
3 Trade Stands

Please ignore 'Old Market Footprint' in central square

P1	Text	Chkd	Appd	Date
Rev	Revision details			
Drawn:			Preliminary	✓
Design:			For comment	
Chkd:			For tender	
Appd:			For construction	
Date:			As constructed	
			Other	

DRAFT

**Balfour Beatty**  
Living Places

Client  
**G. HUGHES** B.A.(Hons), M.R.T.P.I., M.A.E.D.  
DIRECTOR of ECONOMIES,  
COMMUNITIES and CORPORATE  
  
Place Based Commissioning, Plough Lane, PO Box 4, Hereford, HR4 0LX

Project Name  
**HIGH TOWN PUBLIC REALM  
IMPROVEMENTS**

Drawing Title  
**MARKET LAYOUT PLAN  
OPTION 8**

Original Drawing Size : A1      Dimensions : -  
Scale : 1:500      Copyright © BBLP

Drawing No <b>TEXT</b>	Rev <b>P0</b>
---------------------------	------------------