


**LOCATION PLAN**  
 Cultivation Licence No. 1093A  
 2 Court Farm Barns, Much Birch  
 Hereford, HR2 8HT

 Area to be Cultivated

SCALE - 1 : 500 @ A4P




**IMPORTANT WARNING**  
 Information regarding the location  
 of apparatus is given for your assistance  
 and is intended for guidance only.  
 No guarantee is given of its accuracy


DATE 16/08/2016  
 Reissued 14/10/2019



Balfour Beatty Living Places  
 Unit 3 Thorn Business Park  
 Rotherwas Industrial Estate  
 Hereford HR2 6JT

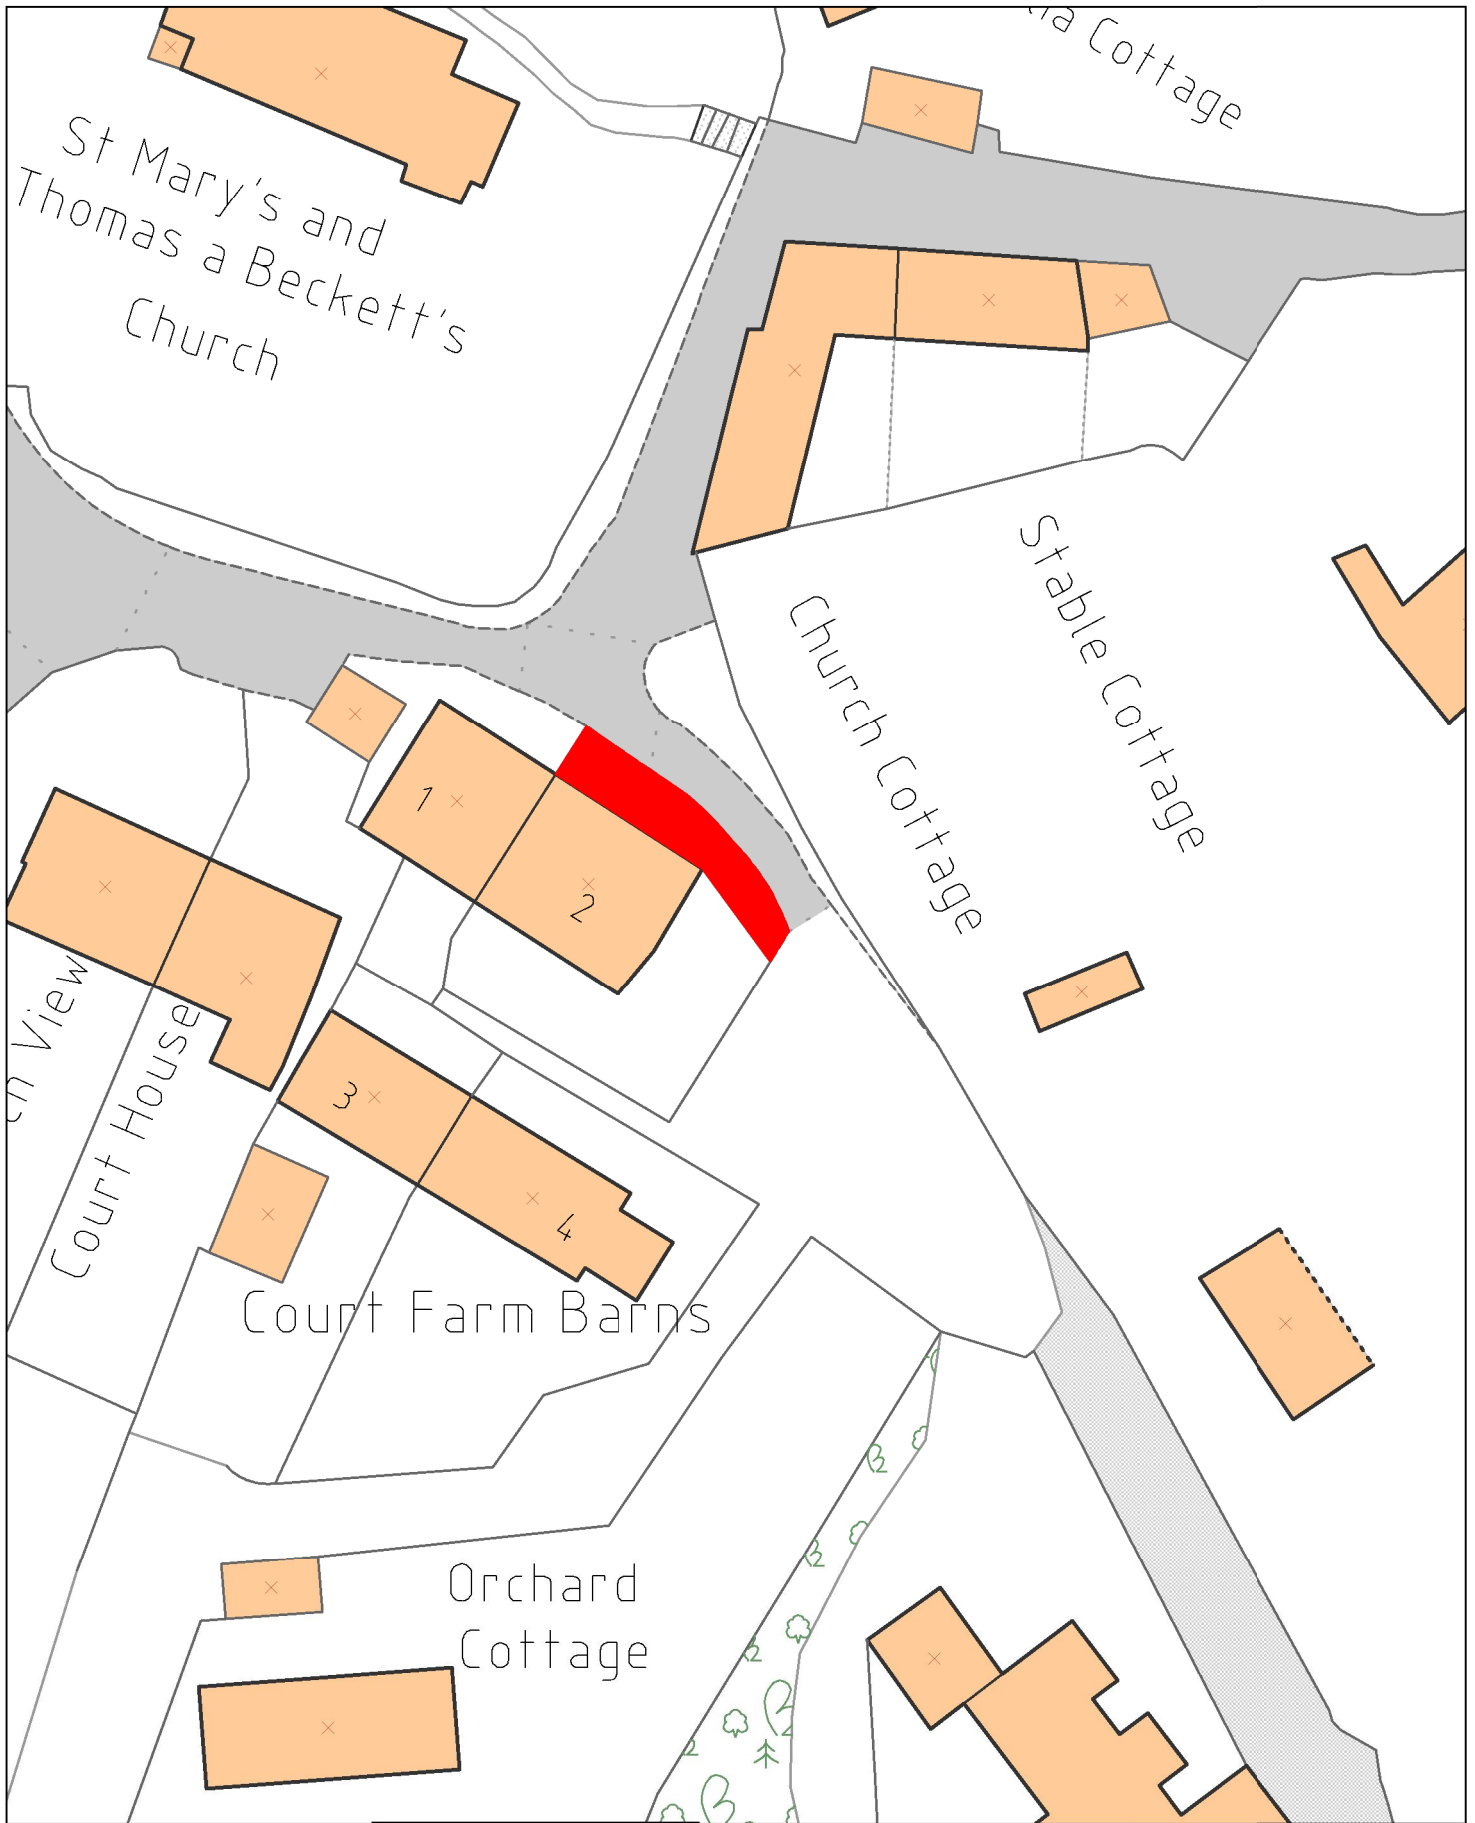

**LOCATION PLAN**  
 Cultivation Licence No. 1093A  
 2 Court Farm Barns, Much Birch  
 Hereford, HR2 8HT

 Area to be Cultivated

SCALE - 1 : 500 @ A4P




**IMPORTANT WARNING**  
 Information regarding the location  
 of apparatus is given for your assistance  
 and is intended for guidance only.  
 No guarantee is given of its accuracy


DATE 16/08/2016  
 Reissued 14/10/2019



Balfour Beatty Living Places  
 Unit 3 Thorn Business Park  
 Rotherwas Industrial Estate  
 Hereford HR2 6JT

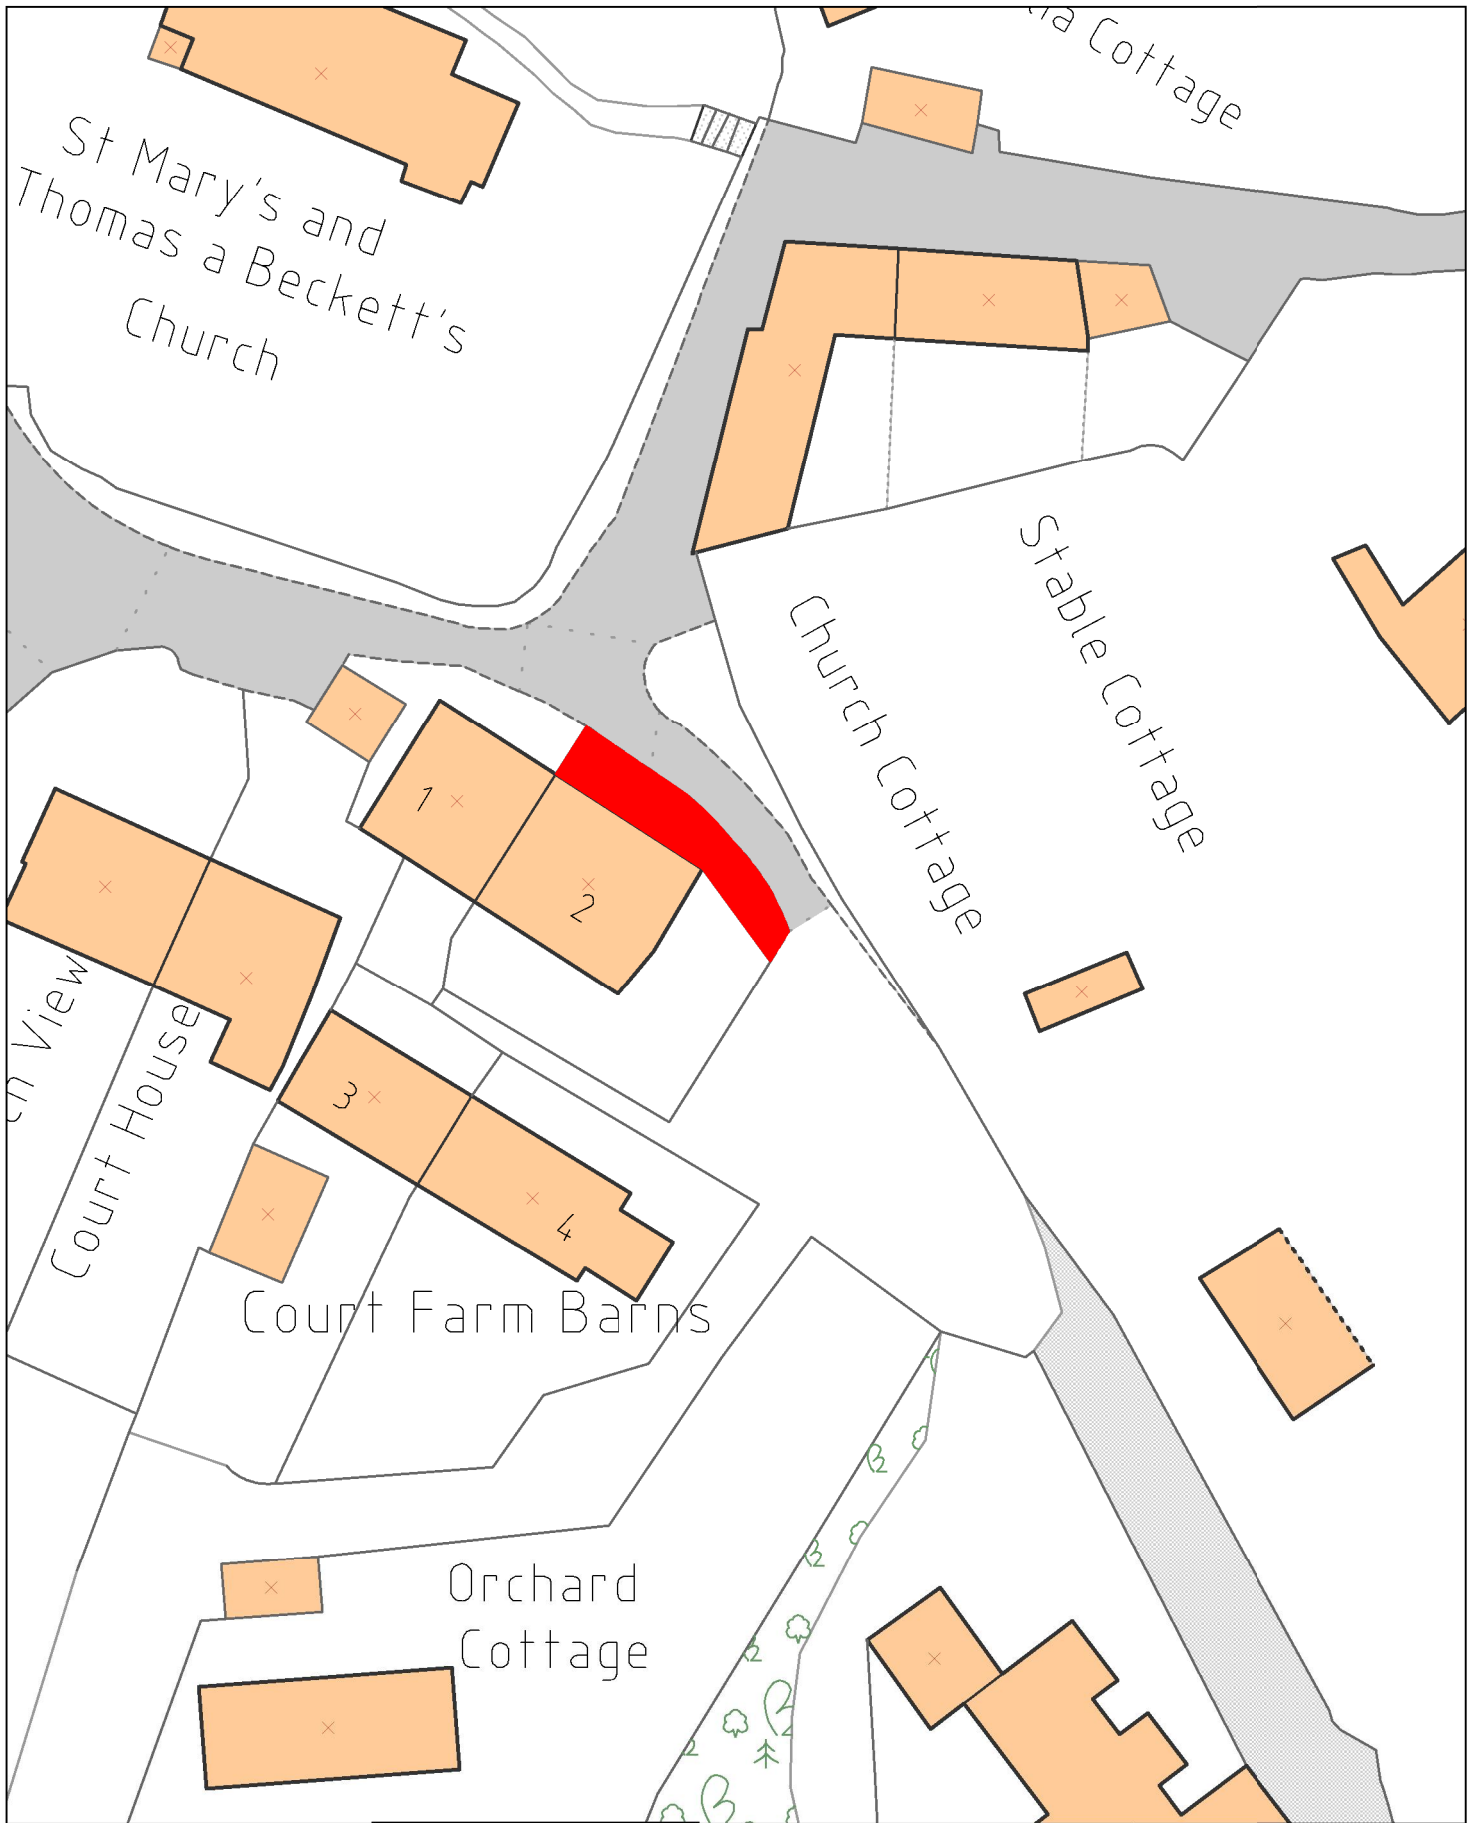

**LOCATION PLAN**  
 Cultivation Licence No. 1093A  
 2 Court Farm Barns, Much Birch  
 Hereford, HR2 8HT

 Area to be Cultivated

SCALE - 1 : 500 @ A4P



**IMPORTANT WARNING**  
 Information regarding the location  
 of apparatus is given for your assistance  
 and is intended for guidance only.  
 No guarantee is given of its accuracy

DATE 16/08/2016  
 Reissued 14/10/2019



Balfour Beatty Living Places  
 Unit 3 Thorn Business Park  
 Rotherwas Industrial Estate  
 Hereford HR2 6JT