



FIRST FLOOR PLAN

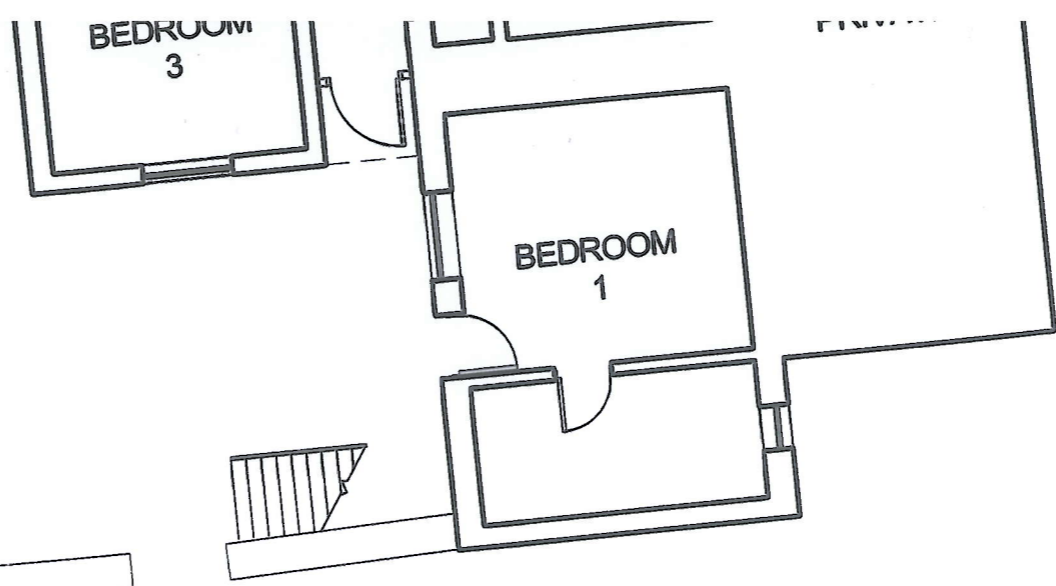

ACCOMMODATION GROUND FLOOR PLAN

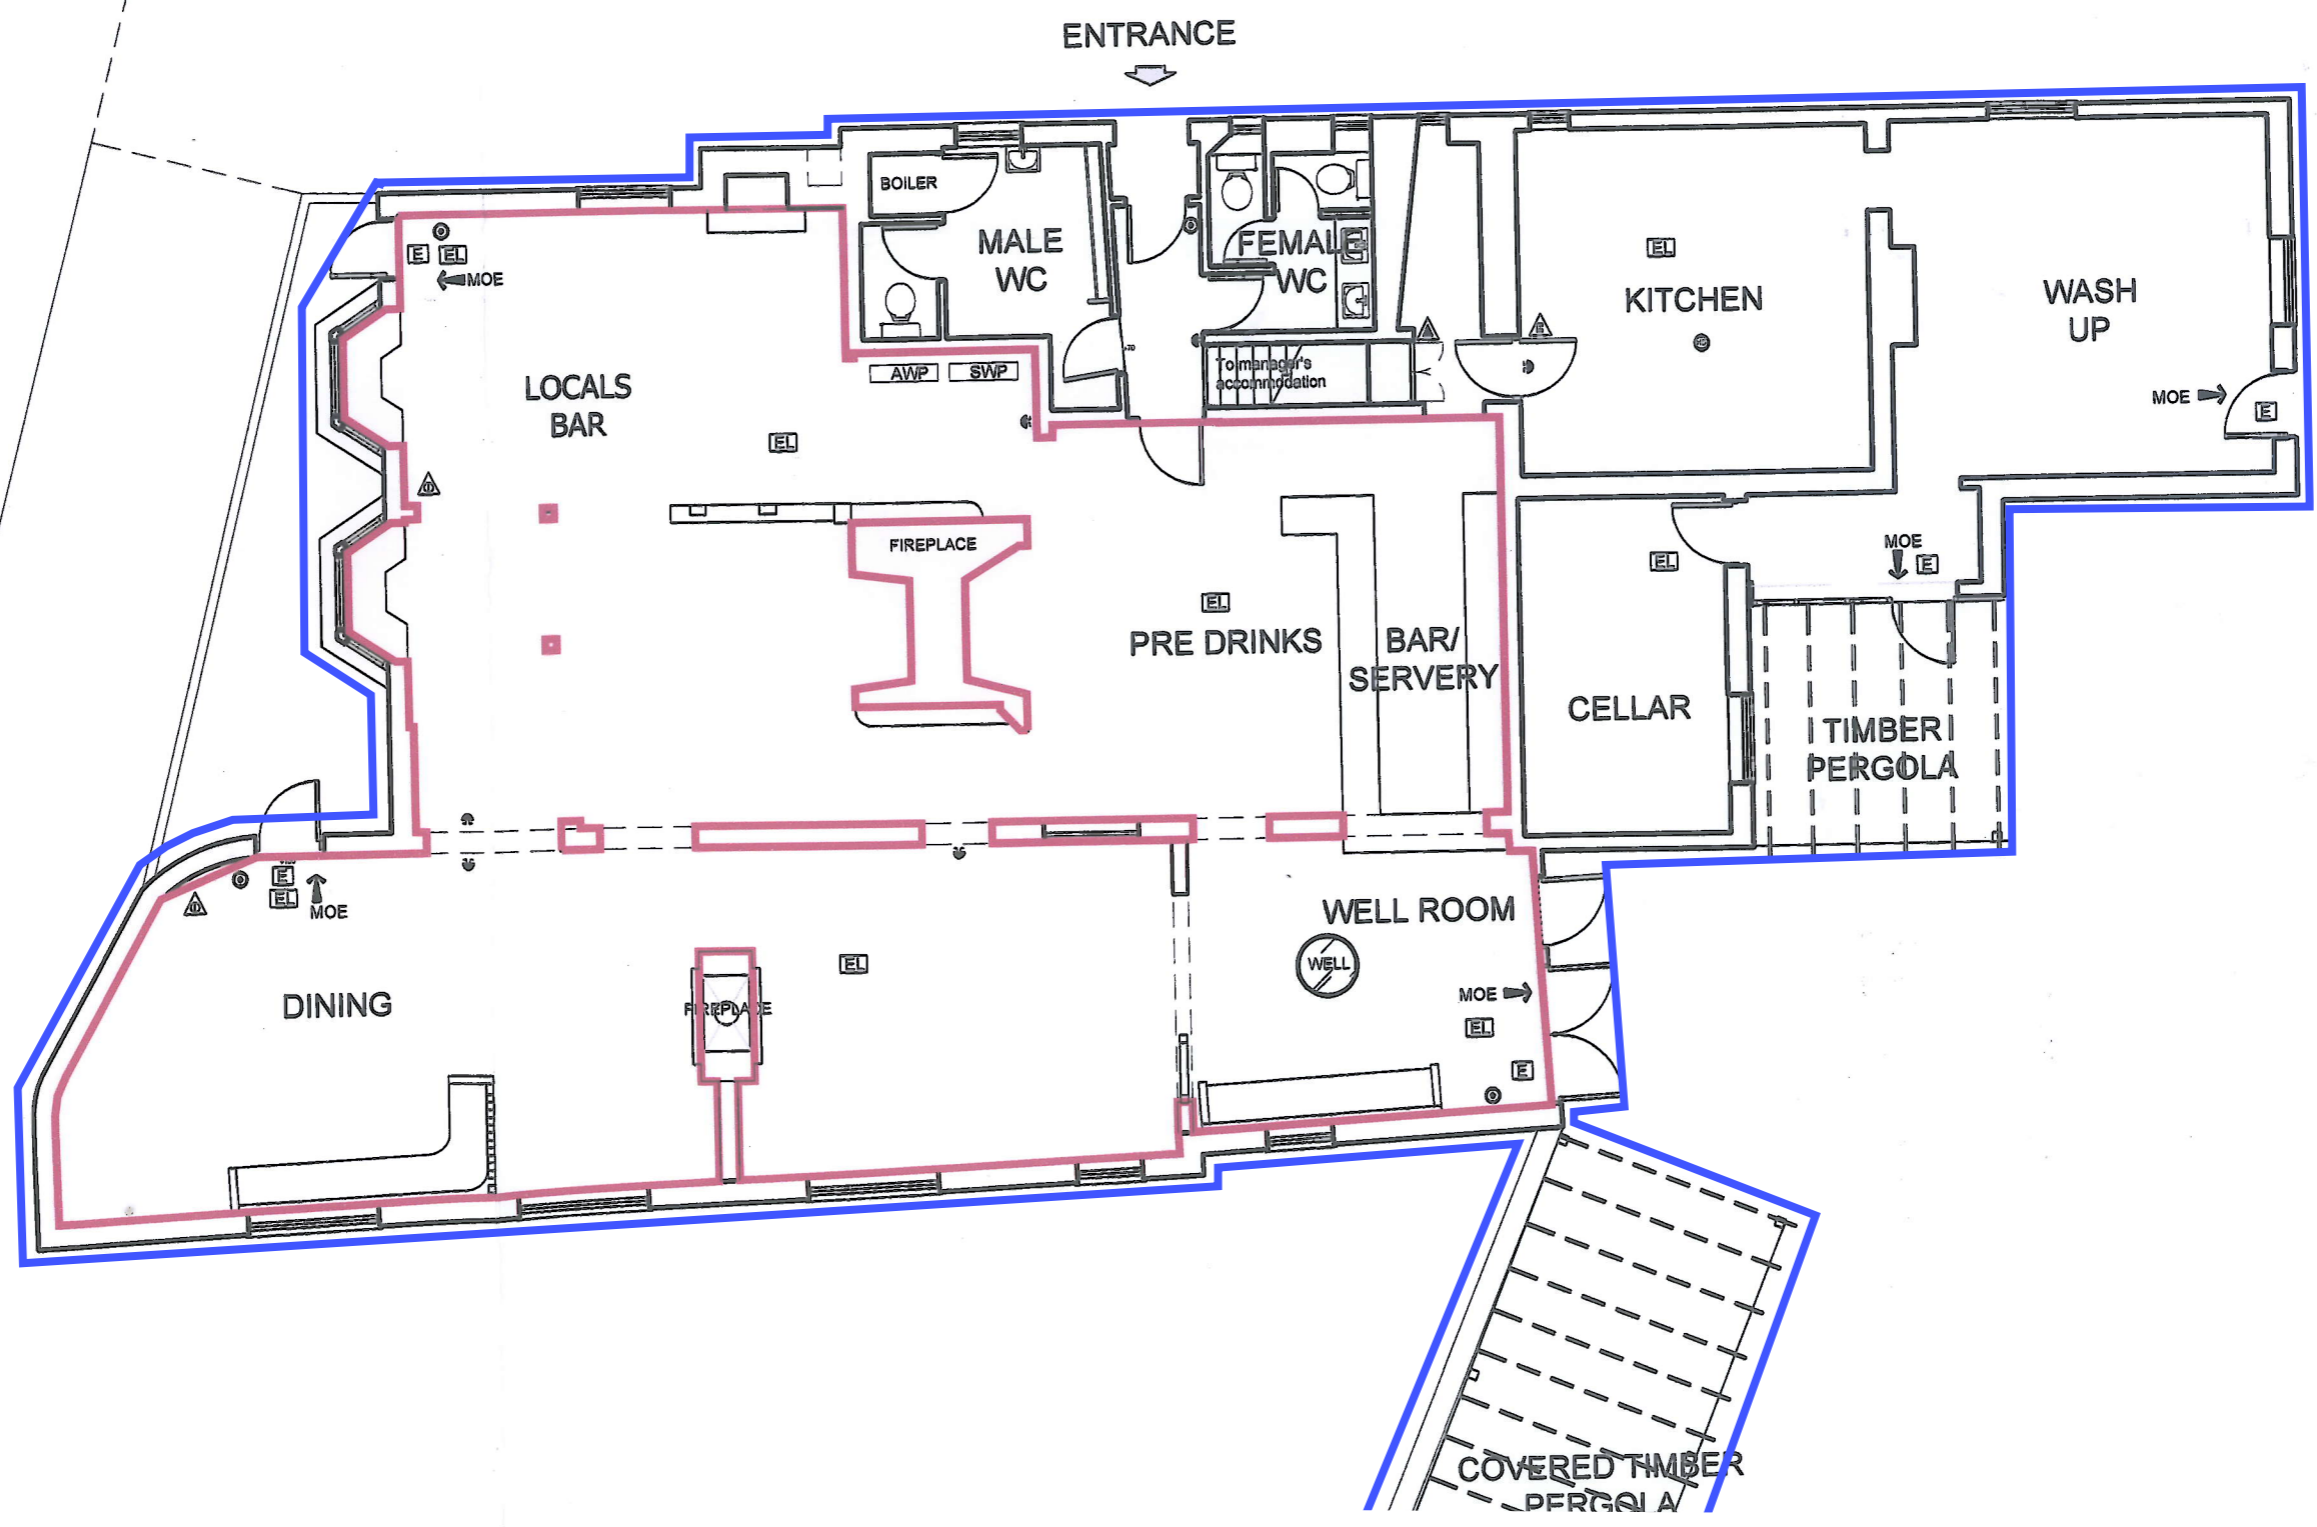

SI
SC