

THE COPYRIGHT OF THIS DRAWING IS THE PROPERTY OF CUBICLE SYSTEMS AND MAY NOT BE REPRODUCED WITHOUT EXPRESS PERMISSION

TASKS FOR CUBICLE SYSTEMS INSTALLER		REVISIONS & NOTES			
PROJECT TYPE - SUPPLY AND INSTALL		ISSI	DATE	BY	DESCRIPTION
<b>TASKS:</b>	BY CUBICLE SYSTEMS INSTALLER	1	08-07-24	MS	INITIAL DRAWING
	BY OTHERS	2	09-07-24	MS	REVISED DRAWING
	BY OTHERS	3	09-07-24	MS	REVISED DRAWING
PROTECTION OF WORKING ENVIRONMENT					
STRIP-OUT					
SKIP					
ELECTRICAL SENSOR FEEDS					
ELECTRICAL CONNECTIONS					
FIRST FIX PLUMBING					
PLUMBING CONNECTIONS					
TEST PLUMBING					
BASIN AND TAP MOUNTING					
WC MOUNTING					
INSTALL OF CS PRODUCTS					
SEALANT WORKS					
CLEANING DOWN					
OBTAINING SIGN OFF SHEET					
ANY OTHER TASKS FOR CUBICLE SYSTEMS:					

**COLOURS:**  
 PARTITIONS - C018  
 DOORS - B194  
 PLASTERERS - C018  
 DUCT PANELS - B194  
 DUCT SURROUNDS - C018  
 VANITY TOP - WHITE TROUGH  
 VANITY FRAME - C018  
 VANITY ACCESS PANELS - B194  
 HARDWARE - SAA IRONMONGERY

PLEASE NOTE:  
 ALL COLOURS SHOWN ON THIS DRAWING ARE FOR PRESENTATION ONLY. WE RECOMMEND VIEWING ACTUAL SAMPLES PRIOR TO COLOUR SELECTION

**SITE SPECIFIC NOTES:**

PRODUCT RANGE:

## PREMIER ONE (SGL) (SAA)

**SPECIFICATION:**  
 PARTITIONS - 12.5MM SGL  
 DOORS - 12.5MM SGL  
 PLASTERERS - 12.5MM SGL  
 DUCT PANELS - 12.5MM SGL  
 DUCT SURROUNDS - 18MM MFC  
 VANITY TOP - SOLID SURFACE  
 VANITY FRAME - 12.5MM SGL  
 VANITY ACCESS PANELS - 12.5MM SGL  
 HARDWARE - SAA IRONMONGERY



TOILET CUBICLES & WASHROOM FACILITIES

1 NOVA BUSINESS UNIT  
 GORE ROAD INDUSTRIAL ESTATE,  
 NEW MILTON,  
 HAMPSHIRE,  
 BH25 6SA

T: 01425 615585  
 F: 01425 628144

SALES@CUBICLESYSTEMS.CO.UK  
 WWW.CUBICLESYSTEMS.CO.UK

CUSTOMER:











**ACCUMEN CONTRACT SERVICES**

PROJECT:  
**WHITECROSS HEREFORD HIGH SCHOOL  
 PO - ACS0077**

**MALE**

DRG BY: MS SCALE: NTS @ A3 DATE: 09.07.2024 SHEET: 1

DWG NO: **E0204478.ISS3**

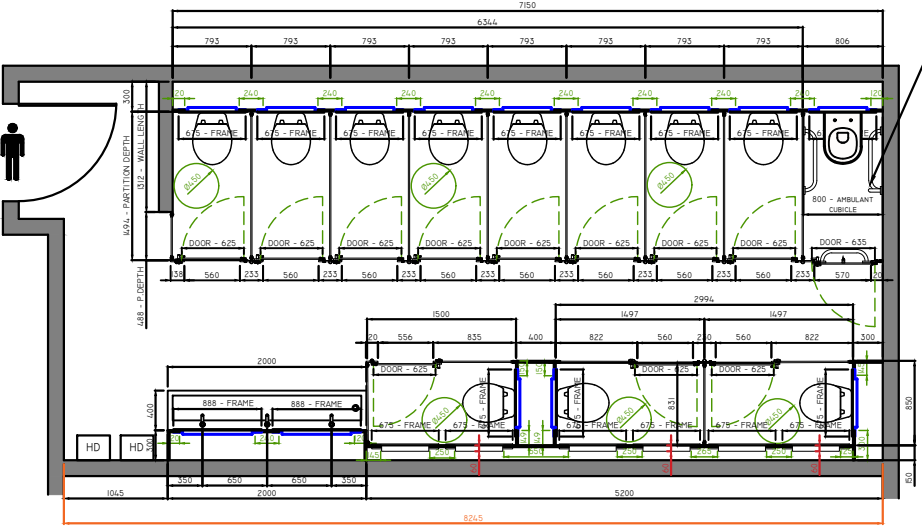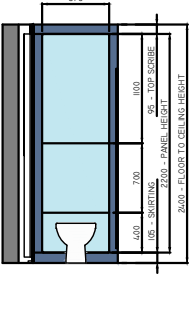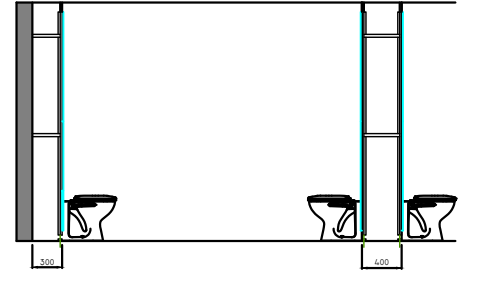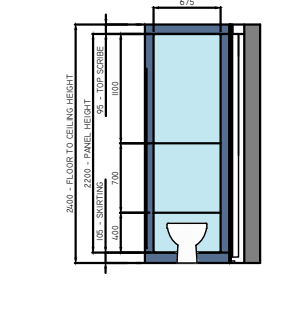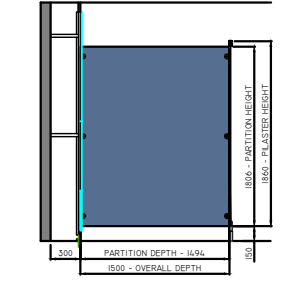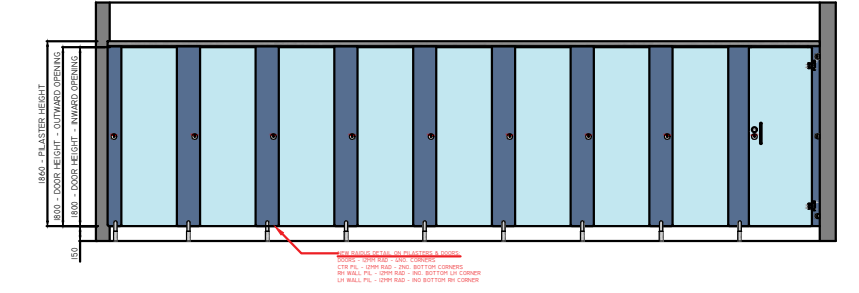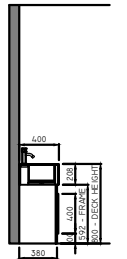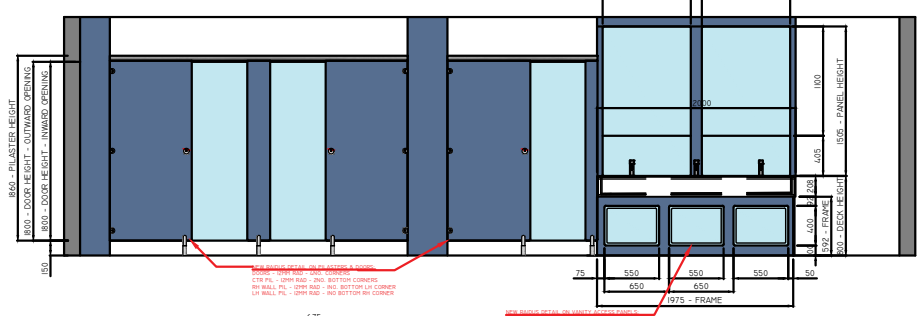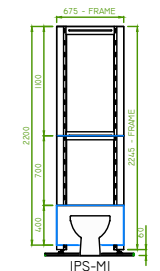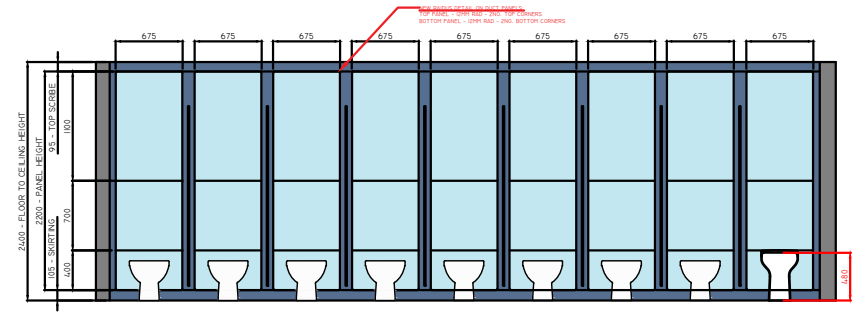





- GRAB RAILS IN BLUE COLOUR**
- IPS Module 1 End to VMC Chatter Beyond VMC Pre-Flushed Unit  
 Includes the following:  
 1. Standard IPS Steel Frame & Panel Set  
 2. CHMIC 15 Chatter Beyond Back to VMC Flushed Toilet Pan  
 3. CHMIC 15 Chatter Beyond Side Toilet Seat and Cover - VMCs  
 4. 8x 80x 15mm stainless steel door handle  
 5. Pan to Soil Connector  
 6. Flush Control Valve Connector with Shut Off Valve  
 7. All Necessary Pipes, Flanges & Fittings
- IPS Module 1 End to VMC Sink/Screen Ambient Raised Height VMC Pre-Flushed Unit  
 Includes the following:  
 1. Standard IPS Steel Frame & Panel Set  
 2. CHMIC 15 Chatter Beyond Back to VMC Flushed Toilet Pan  
 3. CHMIC 15 Chatter Beyond Side Toilet Seat and Cover - VMCs  
 4. Carcass Drain Flush System with Drain Lever  
 5. Pan to Soil Connector  
 6. Flush Control Valve Connector with Shut Off Valve  
 7. All Necessary Pipes, Flanges & Fittings





**Solid Surface Troughs - Square deck sloping left or right with exposed waste**  
**Specification:**  
 12mm thick acrylic wash troughs available in standard depth of 400mm (bespoke depth available upon request), includes 200mm deep down-stand with MCF substrate frame. Trough can be positioned onto Cubicle Systems vanity under frame with access panels.



- Vision Trough Top fits into variable Temperature non-concussive tap  
 Includes the following:  
 • Fitted Iron (D2)  
 • NC2000 Iron Variable Temperature non-concussive tap  
 • TMY (TM supplied by Cubicle Systems, this is part of the first fix)

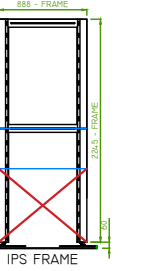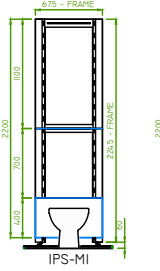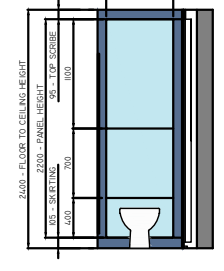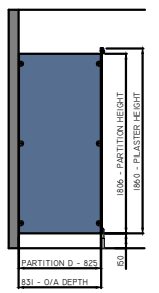

**WOODEN FULL HEIGHT FRAME AND PANELS TO ACCESS SERVICES**

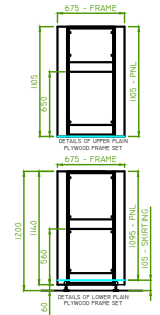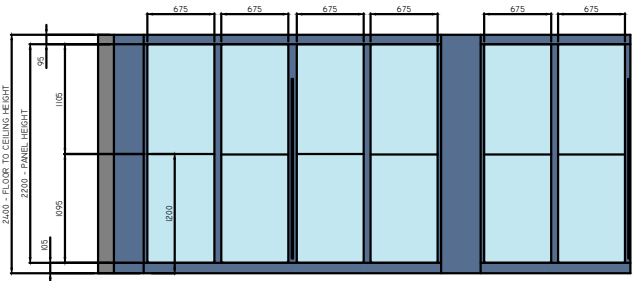

THE COPYRIGHT OF THIS DRAWING IS THE PROPERTY OF CUBICLE SYSTEMS AND MAY NOT BE REPRODUCED WITHOUT EXPRESS PERMISSION

TASKS FOR CUBICLE SYSTEMS INSTALLER		REVISIONS & NOTES			
PROJECT TYPE - SUPPLY AND INSTALL		ISSI	DATE	BY	DESCRIPTION
<b>TASKS:</b>	BY CUBICLE SYS INSTALLER	BY OTHERS			
PROTECTION OF WORKING ENVIRONMENT			08-07-24	MS	INITIAL DRAWING
STRIP-OUT			09-07-24	MS	NO CHANGE
SKIP			09-07-24	MS	ADDED COLOURS
ELECTRICAL SENSOR FEEDS					
ELECTRICAL CONNECTIONS					
FIRST FIX PLUMBING					
PLUMBING CONNECTIONS					
TEST PLUMBING					
BASIN AND TAP MOUNTING					
WC MOUNTING					
INSTALL OF CS PRODUCTS					
SEALANT WORKS					
CLEANING DOWN					
OBTAINING SIGN OFF SHEET					

**COLOURS:**  
 PARTITIONS - C018  
 DOORS - B194  
 PILASTERS - C018  
 DUCT PANELS - B194  
 DUCT SURROUNDS - C018  
 VANITY TOP - WHITE TROUGH  
 VANITY FRAME - C018  
 VANITY ACCESS PANELS - B194  
 HARDWARE - SAA IRONMONGERY

ANY OTHER TASKS FOR CUBICLE SYSTEMS:

SITE SPECIFIC NOTES:

PLEASE NOTE:  
 ALL COLOURS SHOWN ON THIS DRAWING ARE FOR PRESENTATION ONLY. WE RECOMMEND VIEWING ACTUAL SAMPLES PRIOR TO COLOUR SELECTION

PRODUCT RANGE:  
**PREMIER ONE (SGL) (SAA)**

SPECIFICATION:  
 PARTITIONS - 12.5MM SGL  
 DOORS - 12.5MM SGL  
 PILASTERS - 12.5MM SGL  
 DUCT PANELS - 12.5MM SGL  
 DUCT SURROUNDS - 18MM MFC  
 VANITY TOP - SOLID SURFACE  
 VANITY FRAME - 12.5MM SGL  
 VANITY ACCESS PANELS - 12.5MM SGL  
 HARDWARE - SAA IRONMONGERY



**cubicle systems®**  
 TOILET CUBICLES & WASHROOM FACILITIES

1 NOVA BUSINESS UNIT  
 GORE ROAD INDUSTRIAL ESTATE,  
 NEW MILTON,  
 HAMPSHIRE,  
 BH25 6SA

T: 01425 615585  
 F: 01425 628144


SALES@CUBICLESYSTEMS.CO.UK  
 WWW.CUBICLESYSTEMS.CO.UK

CUSTOMER:  
**ACCUMEN CONTRACT SERVICES**

PROJECT:  
**WHITECROSS HEREFORD HIGH SCHOOL  
 PO - ACS0077**  
**FEMALE**

DRG BY:	SCALE:	DATE:	SHEET:
MS	NTS @ A3	09.07.2024	2

DWG NO:  
**E0204478.ISS3**





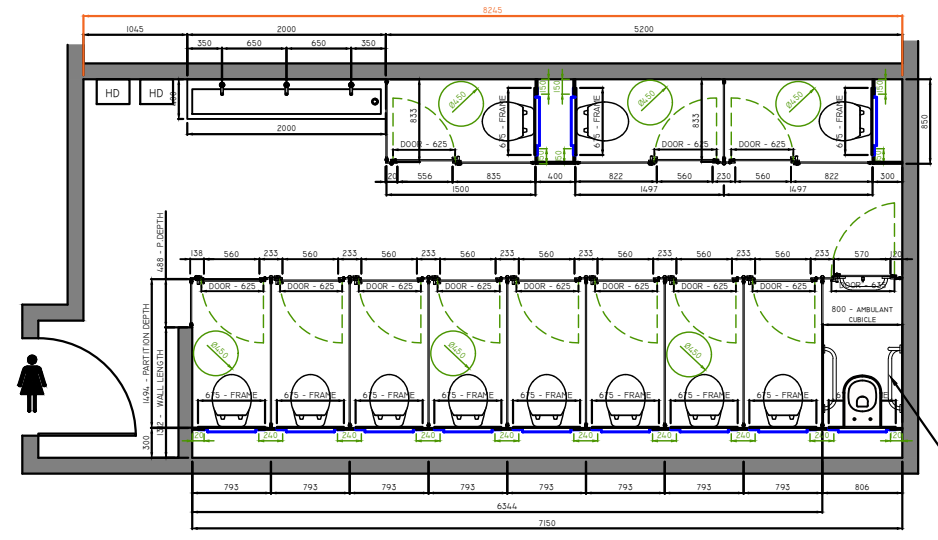


- IPS Module 1 Deck to VMI Chubbins Beyond PVC Pre-Assembled Unit includes the following:
- Standard P.S. Shelf Frame & Panel Set
  - CMPIC 124 Chubbins Beyond Deck to VMI Wash Toilet Pan
  - CMPIC 125 Chubbins Beyond San Toilet Seat and Cover - VMI
  - 84.9mm Coloured oval push button flush
  - Part 15 Sink Connector
  - Flow Call Water Connector with Shut Off Valve
  - All necessary pipes, Flanges & Fittings



**Solid Surface Troughs - Square deck sloping left or right with exposed waste**  
 Specifications:  
 12mm thick acrylic Wash troughs available in standard depth of 400mm (bespoke depth available upon request), includes 200mm deep down-stand with MDF substrate frame. Trough can be positioned onto Cubicle System's vanity under frame with access panels.

- Wash Trough Tap Kits - 1 litre Variable Temperature non-conductive tap includes the following:
- Flexi hose (2.2)
  - NC 22012 MFC Variable Temperature non-conductive tap
  - TMY (not supplied by Cubicle Systems, this is part of the first fix)

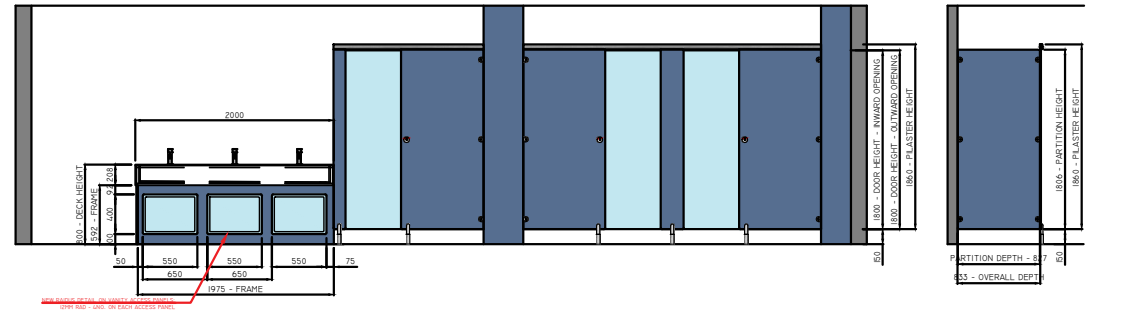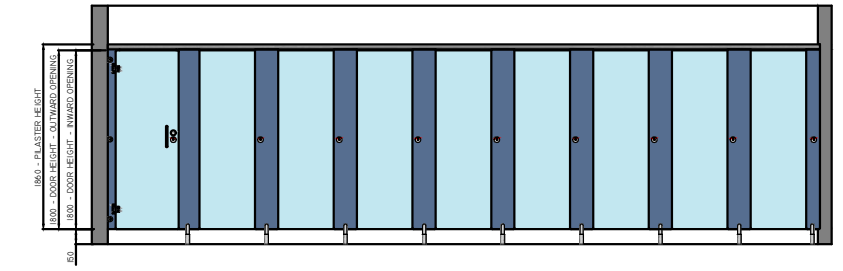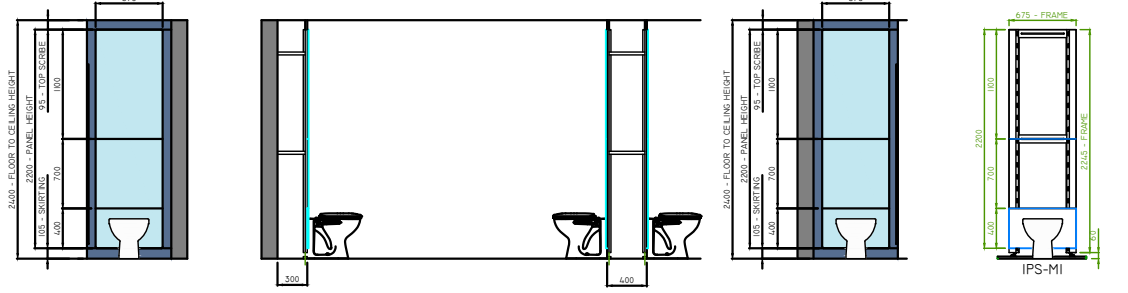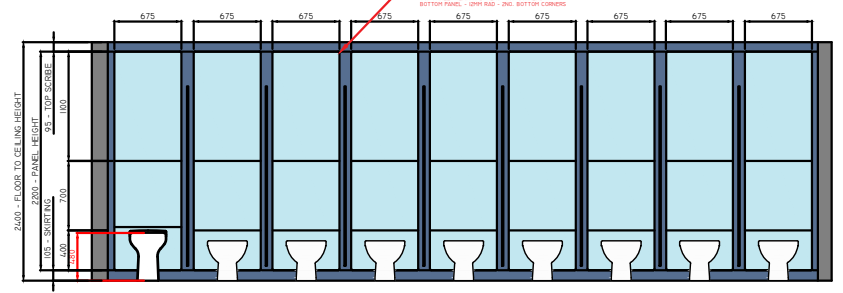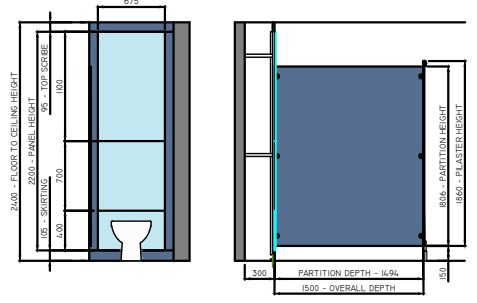

GRAB RAILS IN BLUE COLOUR

THE COPYRIGHT OF THIS DRAWING IS THE PROPERTY OF CUBICLE SYSTEMS AND MAY NOT BE REPRODUCED WITHOUT EXPRESS PERMISSION

TASKS FOR CUBICLE SYSTEMS INSTALLER			REVISIONS & NOTES			
PROJECT TYPE - SUPPLY AND INSTALL			ISSI	DATE	BY	DESCRIPTION
<b>TASKS:</b>	BY CUBICLE SYS INSTALLER	BY OTHERS	1	08-07-24	MS	INITIAL DRAWING
PROTECTION OF WORKING ENVIRONMENT		✓	2	09-07-24	MS	NO CHANGE
STRIP-OUT		✓	3	09-07-24	MS	REVISED DRAWING
SKIP		✓				
ELECTRICAL SENSOR FEEDS		✓				
ELECTRICAL CONNECTIONS		✓				
FIRST FIX PLUMBING		✓				
PLUMBING CONNECTIONS	✓					
TEST PLUMBING	✓					
BASIN AND TAP MOUNTING	✓					
WC AND URINAL MOUNTING	✓					
INSTALL OF CS PRODUCTS	✓					
SEALANT WORKS		✓				
CLEANING DOWN	✓					
OBTAINING SIGN OFF SHEET	✓					
ANY OTHER TASKS FOR CUBICLE SYSTEMS:						

**COLOURS:**  
 VANITY TOP - WHITE TROUGH  
 VANITY FRAME - C018  
 VANITY ACCESS PANELS - B194

PLEASE NOTE:  
 ALL COLOURS SHOWN ON THIS DRAWING ARE FOR PRESENTATION ONLY. WE RECOMMEND VIEWING ACTUAL SAMPLES PRIOR TO COLOUR SELECTION.

SITE SPECIFIC NOTES:

PRODUCT RANGE:  
**PREMIER ONE (SGL)**

SPECIFICATION:  
 VANITY TOP - SOLID SURFACE  
 VANITY FRAME - 12.5MM SGL  
 VANITY ACCESS PANELS - 12.5MM SGL




TOILET CUBICLES & WASHROOM FACILITIES  
 1 NOVA BUSINESS UNIT  
 GORE ROAD INDUSTRIAL ESTATE,  
 NEW MILTON,  
 HAMPSHIRE,  
 BH25 6SA  
 T: 01425 615585  
 F: 01425 628144  
 SALES@CUBICLESYSTEMS.CO.UK  
 WWW.CUBICLESYSTEMS.CO.UK

CUSTOMER:  
**ACCUMEN CONTRACT SERVICES**



PROJECT:  
**WHITECROSS HEREFORD HIGH SCHOOL  
 PO - ACS0077  
 SHOWER AREA**

DRG BY:	SCALE:	DATE:	SHEET:
MS	NTS @ A3	09.07.2024	3

DWG NO:  
**E0204478.ISS3**

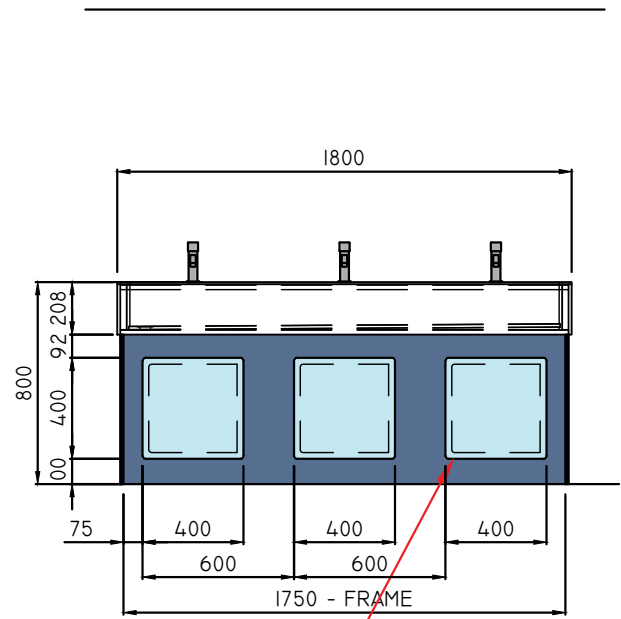

NEW RAJDUS DETAIL ON VANITY ACCESS PANELS:  
 12MM RAD - 4NO. ON EACH ACCESS PANEL

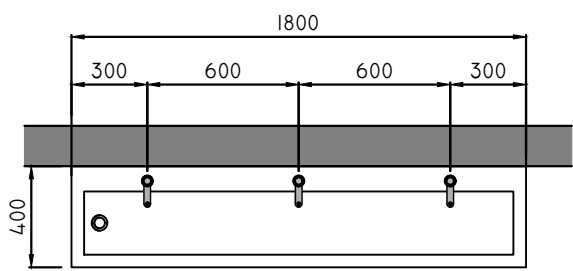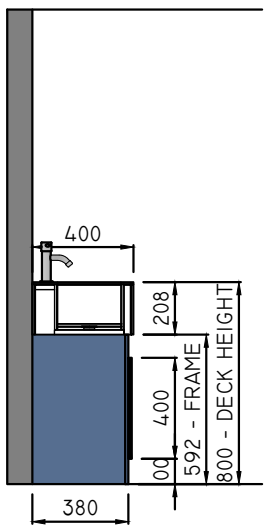

SHOWER AREA

**Solid Surface Troughs – Square deck sloping left or right with exposed waste**

**Specification:**  
 12mm thick acrylic Wash troughs available in standard depth of 400mm (bespoke depth available upon request), includes 200mm deep down-stand with MDF substrate frame. Trough can be positioned onto Cubicle System's vanity under frame with access panels.

- Wash Trough Tap Kits - Inta Variable Temperature non-concussive tap Includes the following:
- Flexi hose (x2)
  - NC230cp Inta Variable Temperature non-concussive tap
  - TMV (Not supplied by Cubicle Systems, this is part of the first fix)

